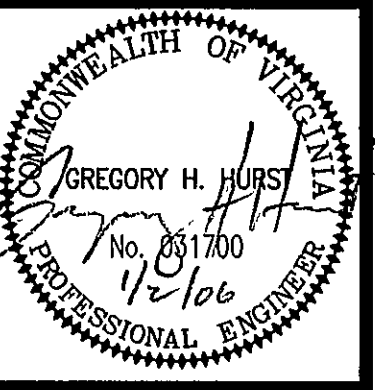
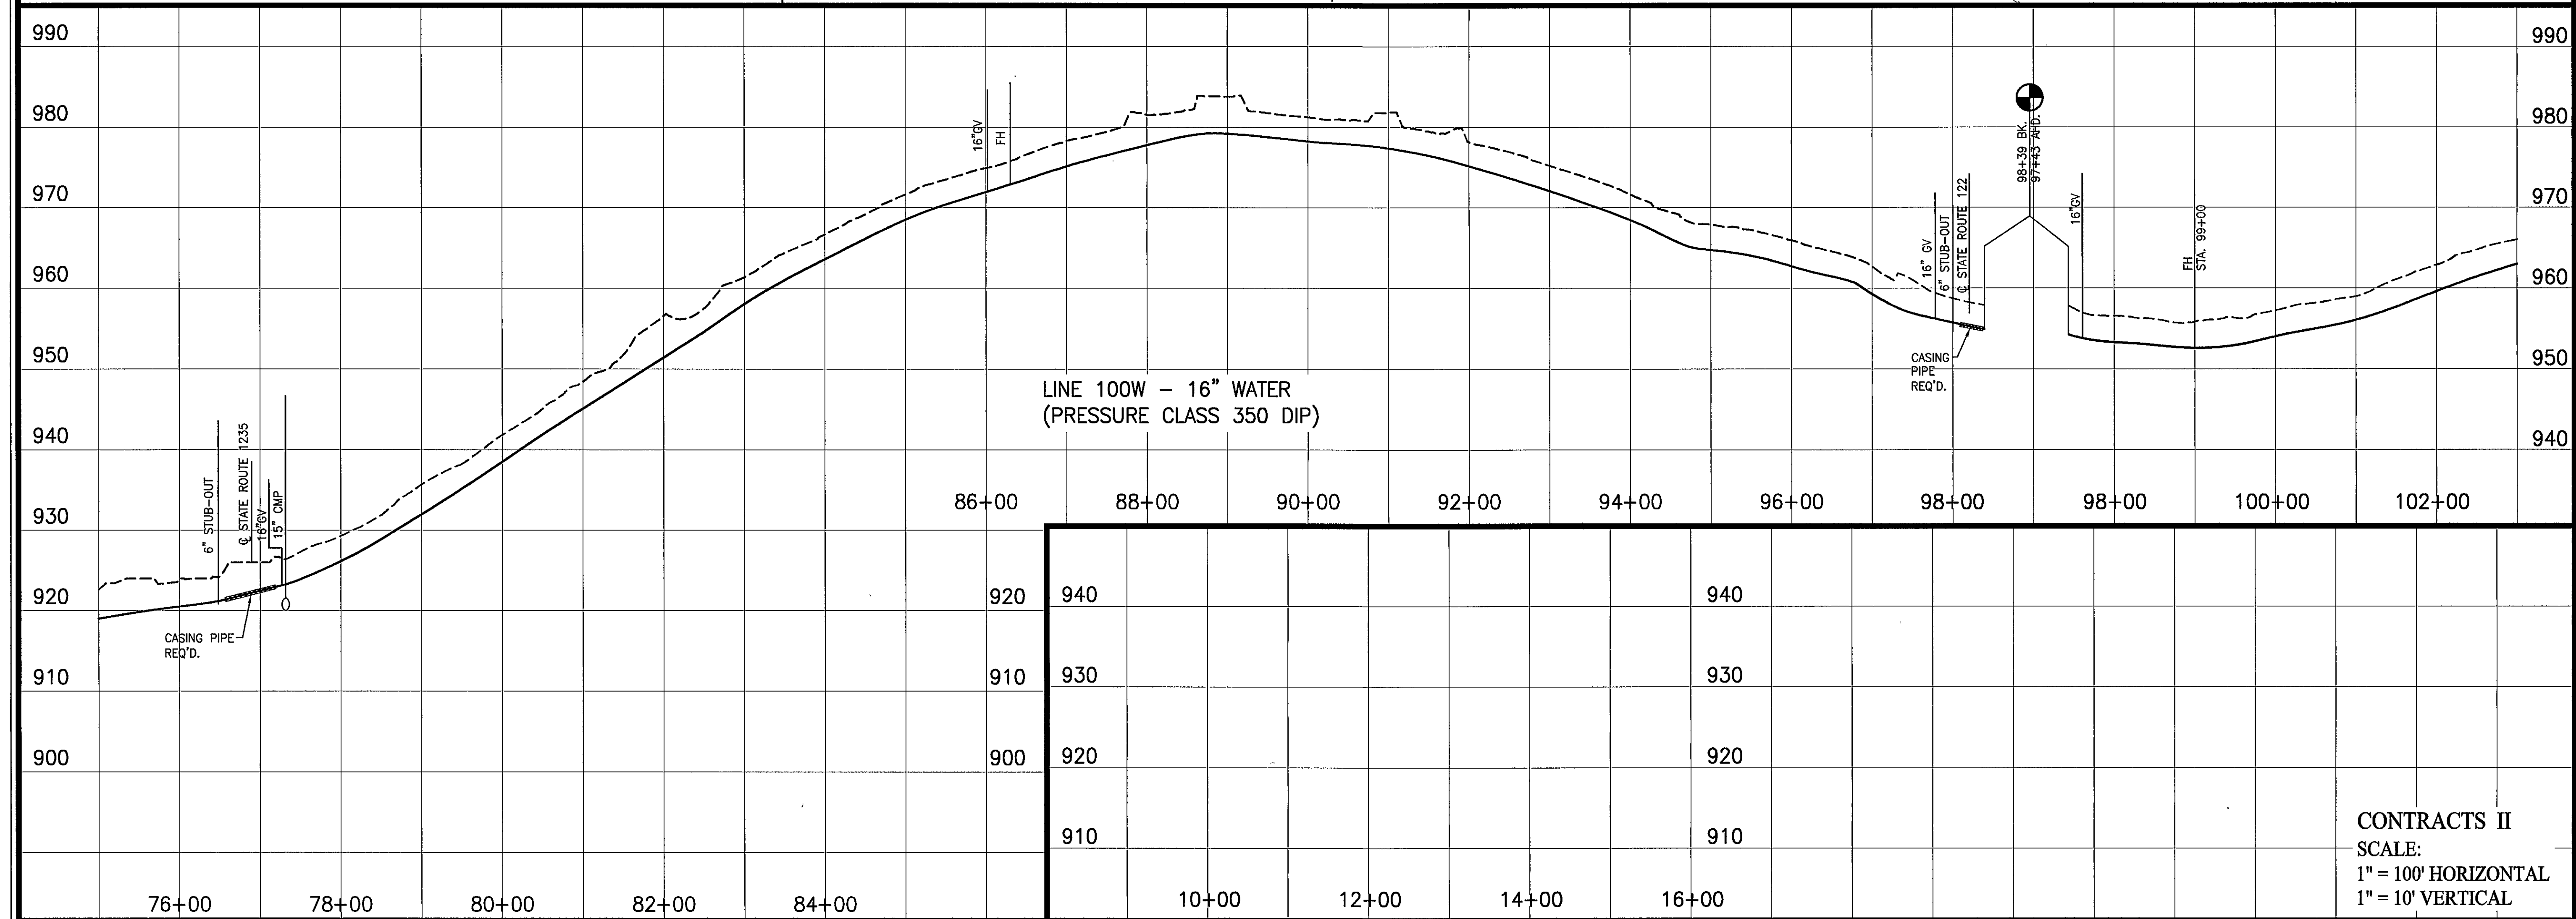
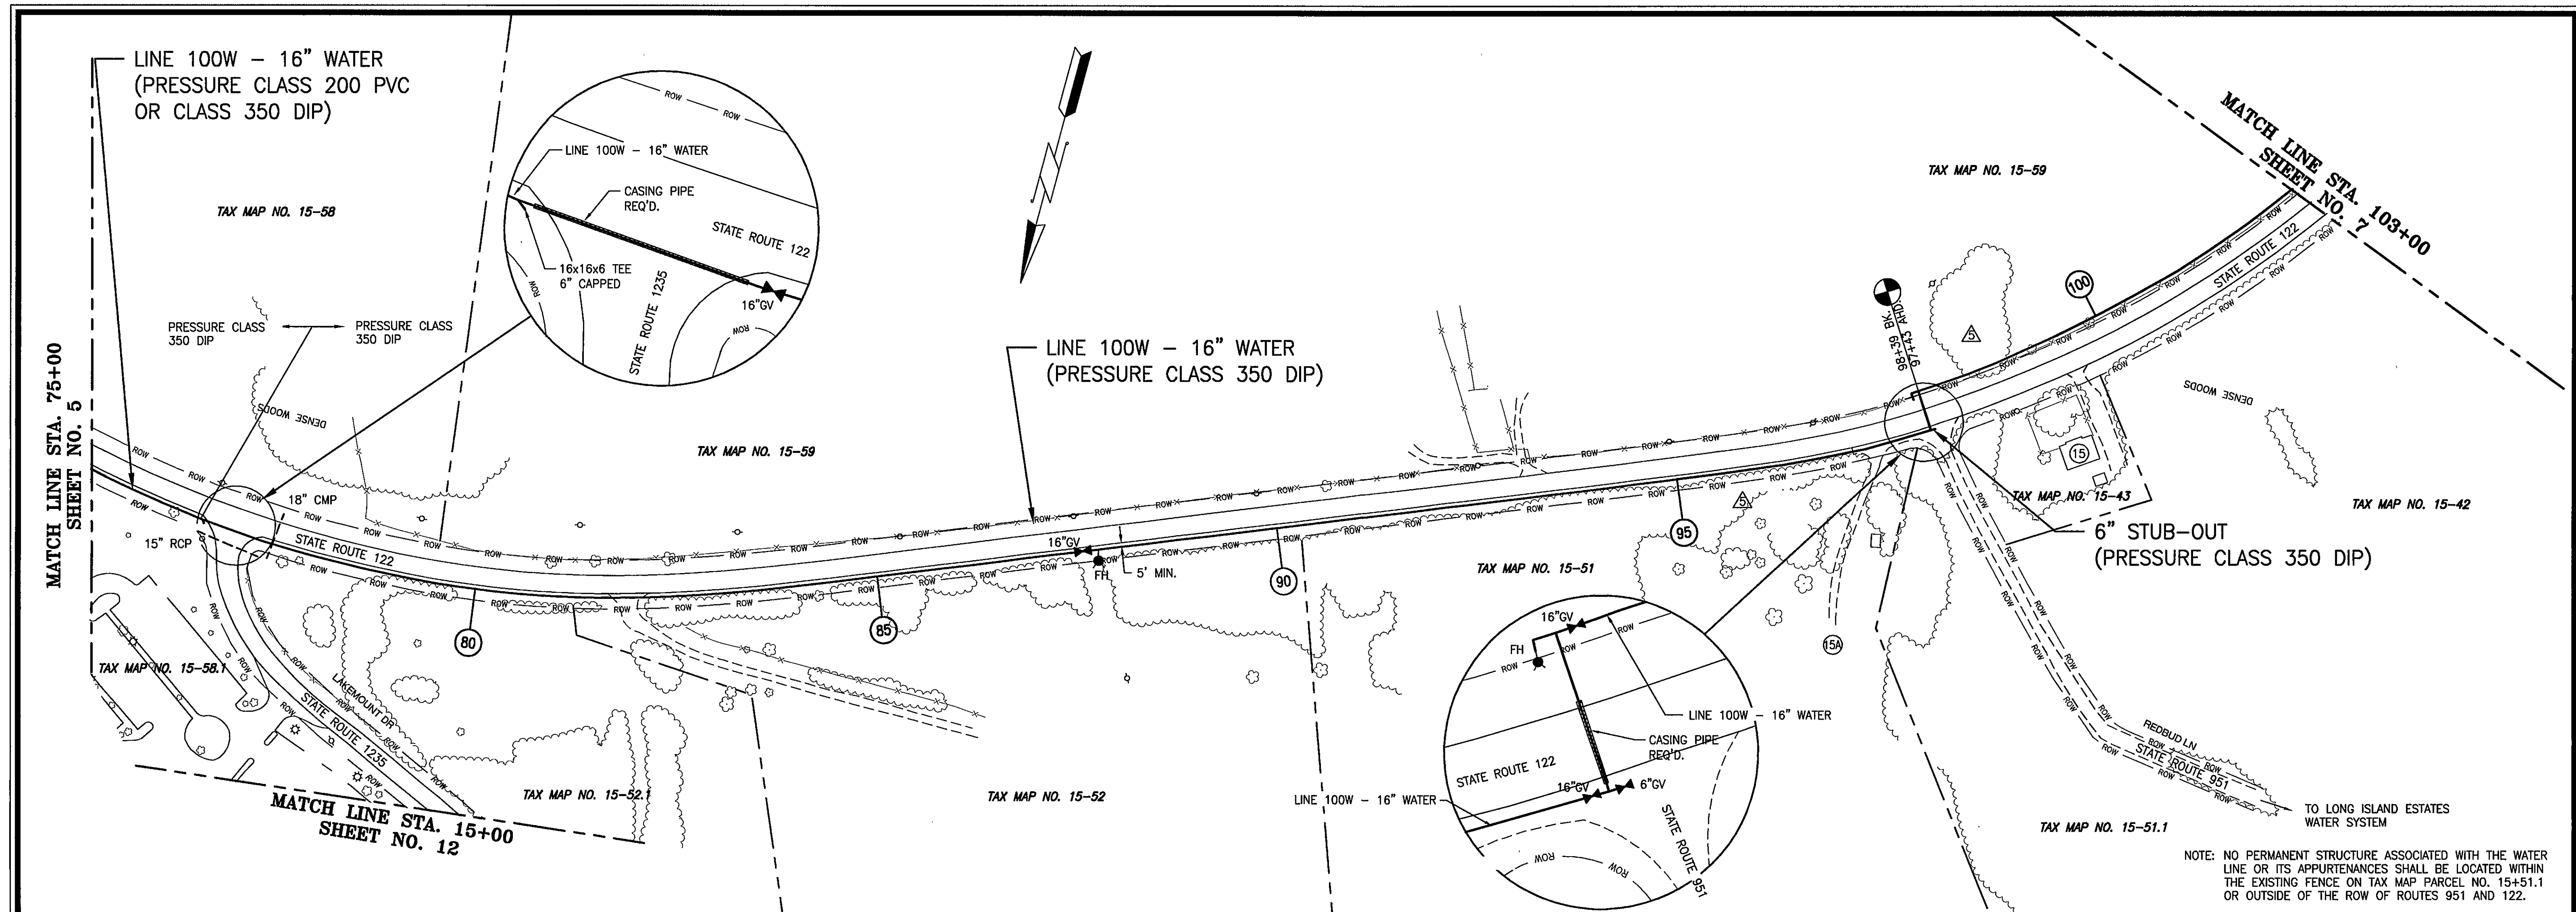


Thompson
+ Litton

Engineers
Architects
Planners

ROUTE 122/BURNT CHIMNEY/SMITH MOUNTAIN LAKE
WATER DISTRIBUTION SYSTEM PROJECT
PHASE I
FOR THE
FRANKLIN COUNTY BOARD OF SUPERVISORS
PLAN & PROFILE - LINES 100W & 200W

No.	Date	Revision
	07/31/03	REVIEW DOCUMENTS ISSUED
	01/27/04	FINAL DOCUMENTS ISSUED
	04/04/04	BID DOCUMENTS ISSUED
	09/15/04	ESI NO. 1
	12/02/05	RECORD DOCUMENTS ISSUED

Designed:
 Drawn: *Jan*
 Checked:
 Date: JULY, 2003

Project No.
7363-03

Sheet No.

6