
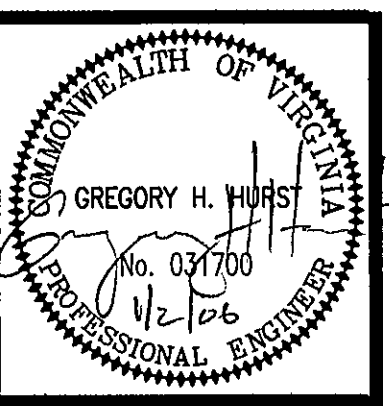
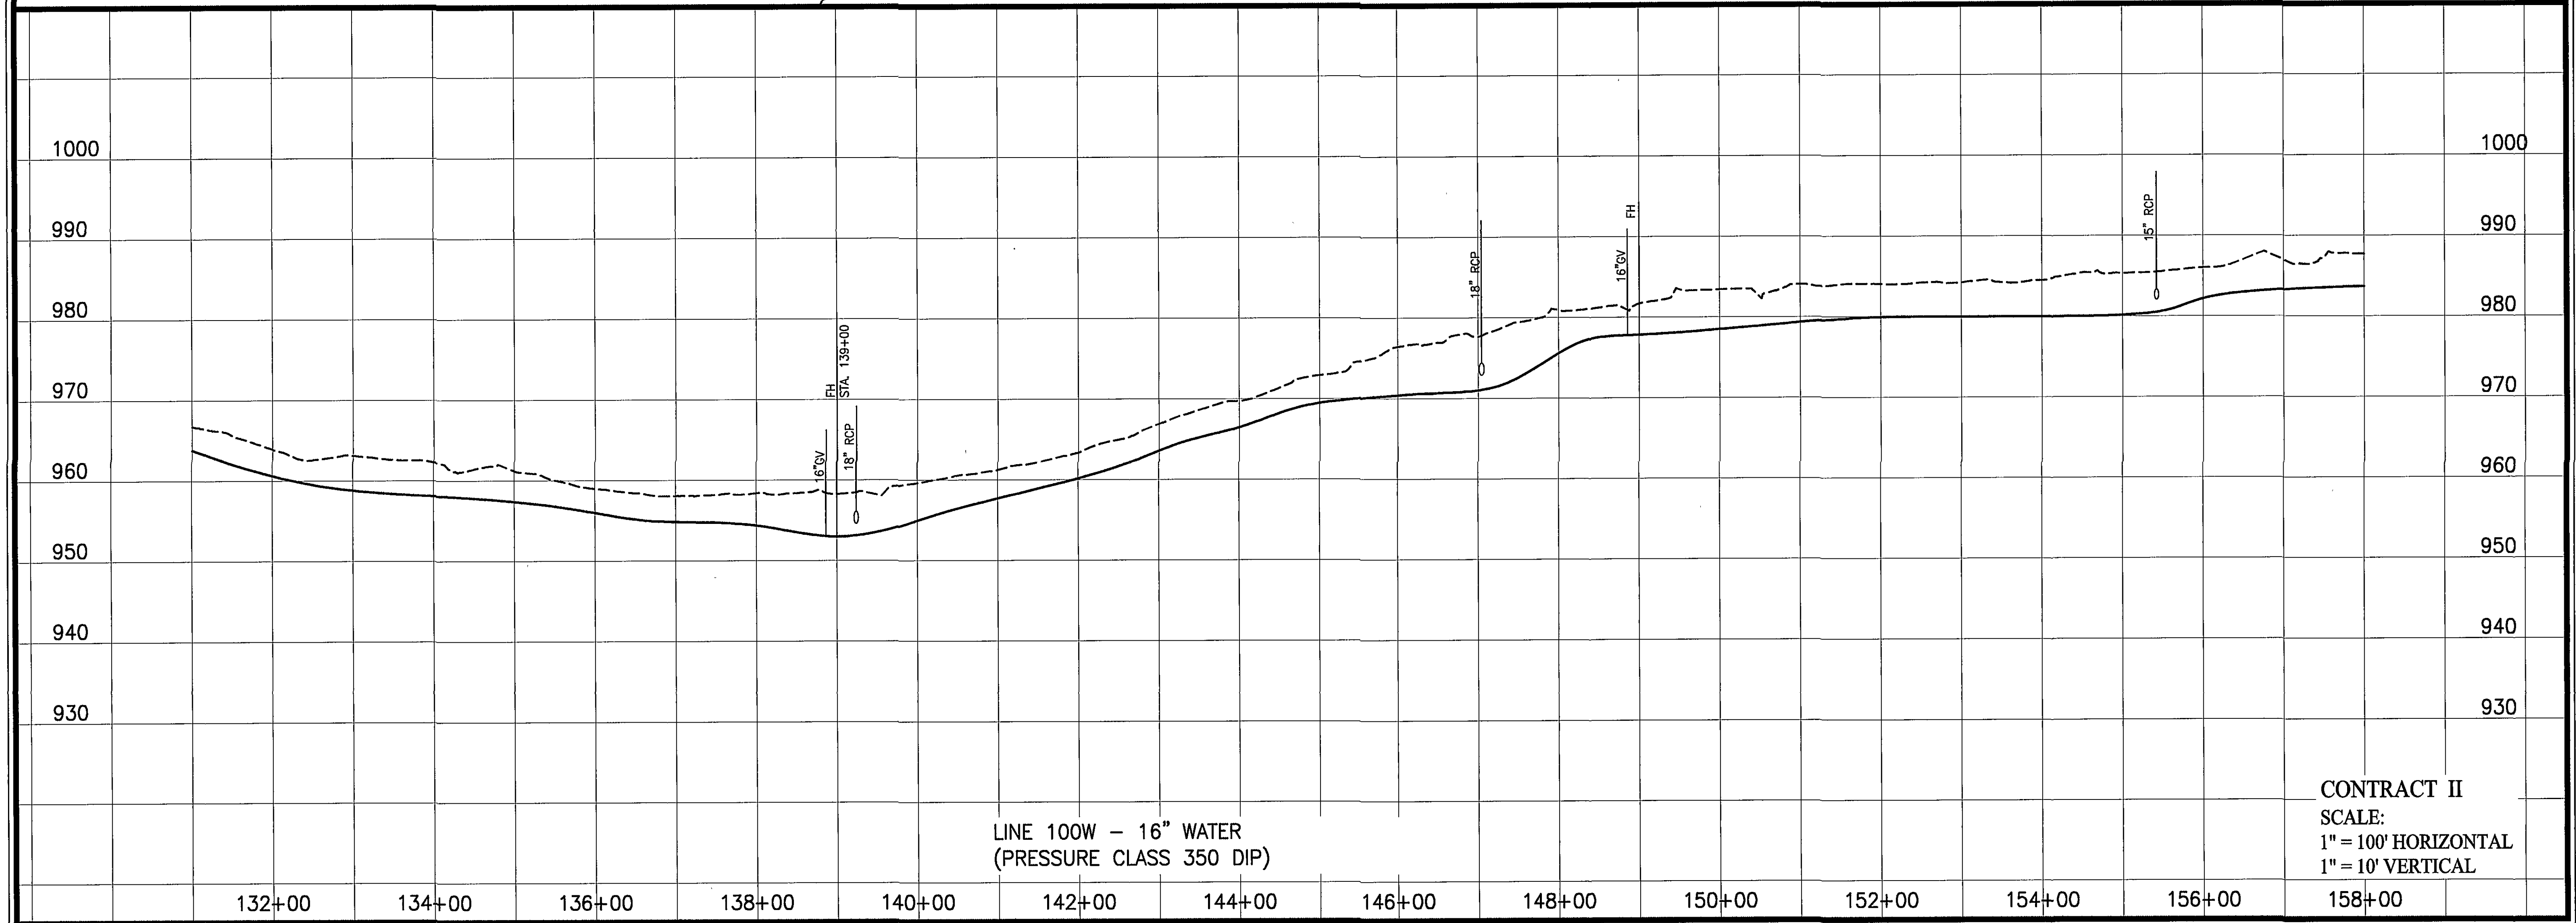


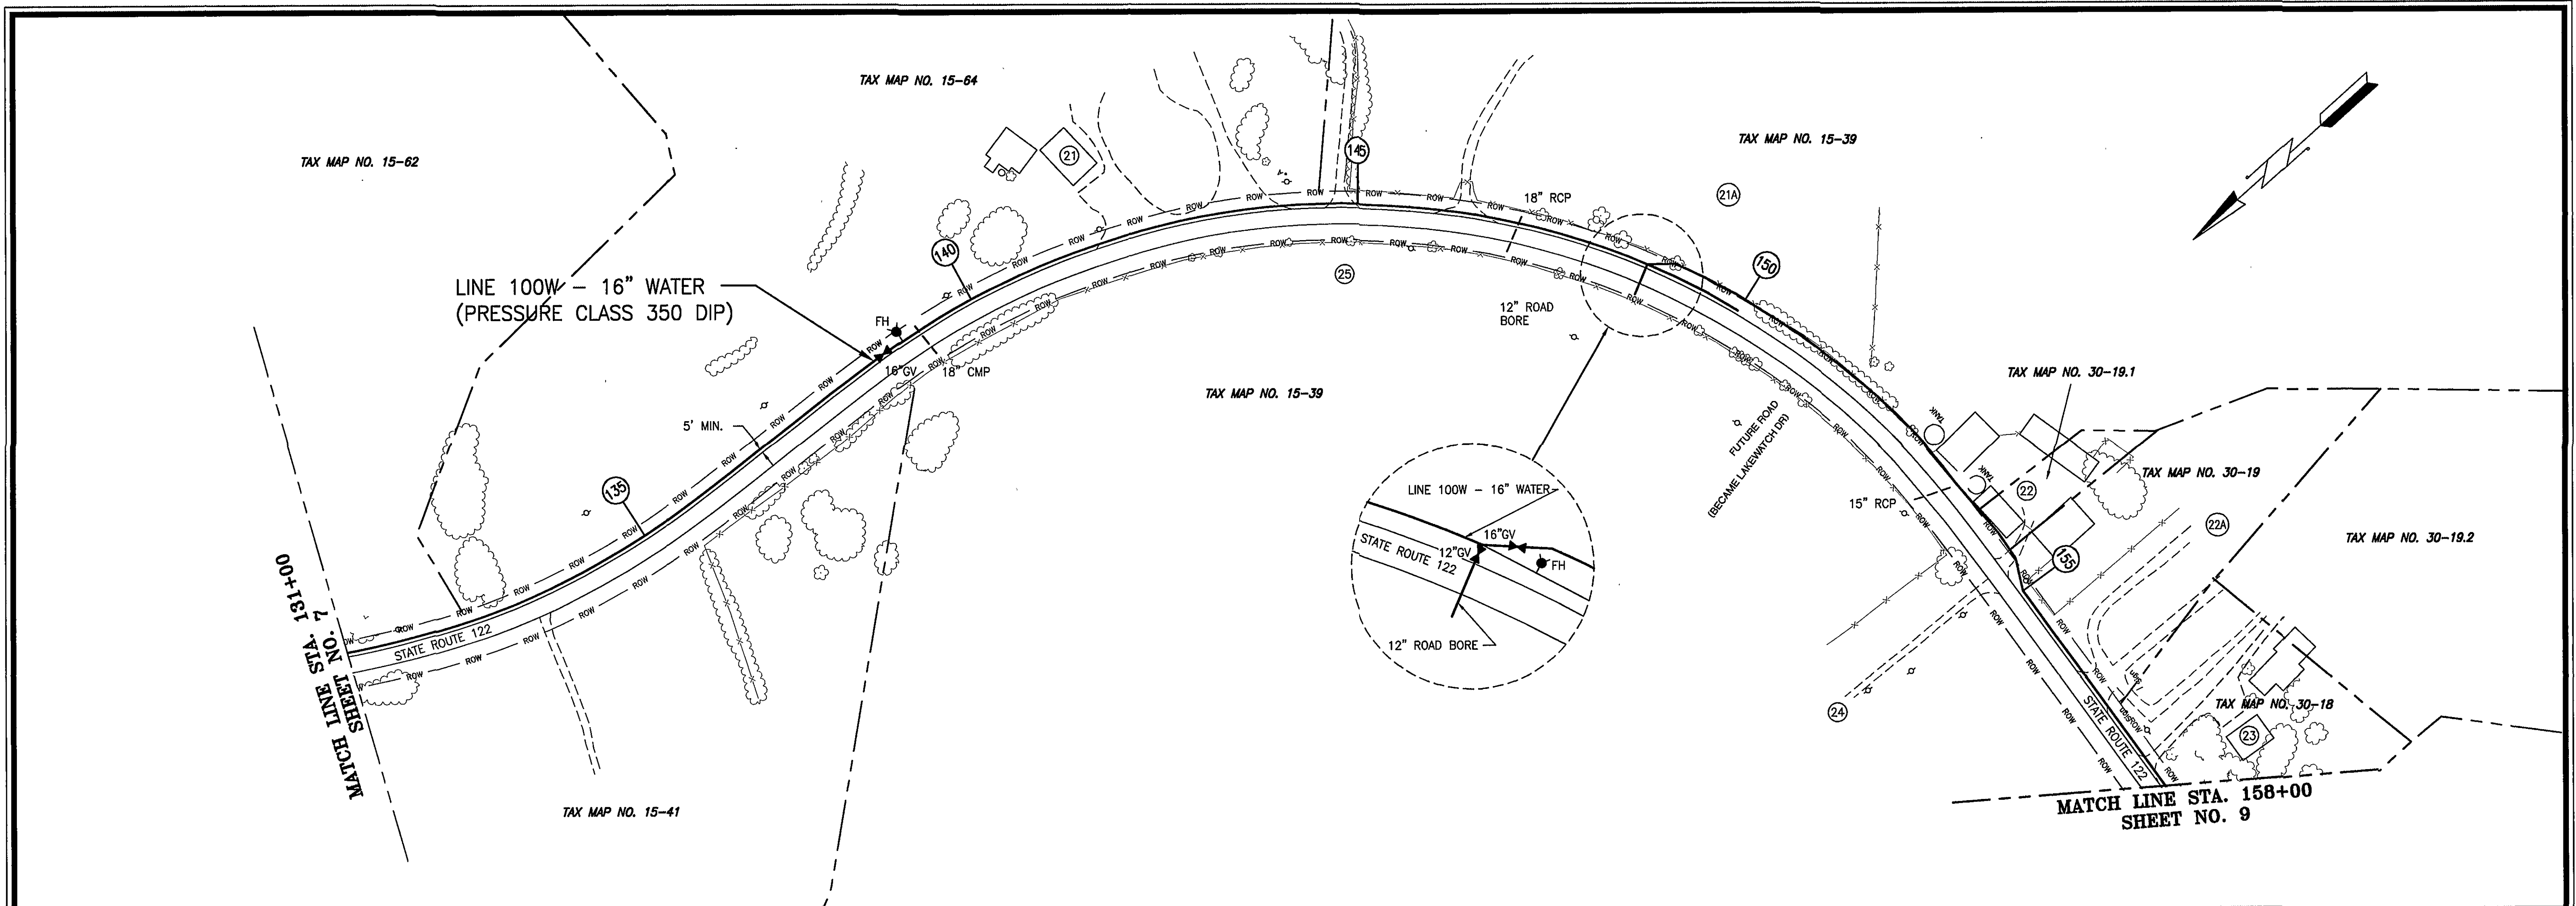

**Thompson + Litton**  
Engineers  
Architects  
Planners

STATE ROUTE 122/BURNT CHIMNEY/SMITH MOUNTAIN LAKE  
WATER DISTRIBUTION SYSTEM PROJECT  
PHASE I  
FOR THE  
FRANKLIN COUNTY BOARD OF SUPERVISORS  
PLAN & PROFILE - LINE 100W

| No.      | Date                    | Revision |
|----------|-------------------------|----------|
| 07/31/03 | REVIEW DOCUMENTS ISSUED |          |
| 01/27/04 | FINAL DOCUMENTS ISSUED  |          |
| 04/04/04 | BID DOCUMENTS ISSUED    |          |
| 12/02/05 | RECORD DOCUMENTS ISSUED |          |

Designed:  
Drawn: *ga*  
Checked:  
Date: JULY, 2003

Project No.  
7363-03

Sheet No.  
**8**

CONTRACT II  
SCALE:  
1" = 100' HORIZONTAL  
1" = 10' VERTICAL