

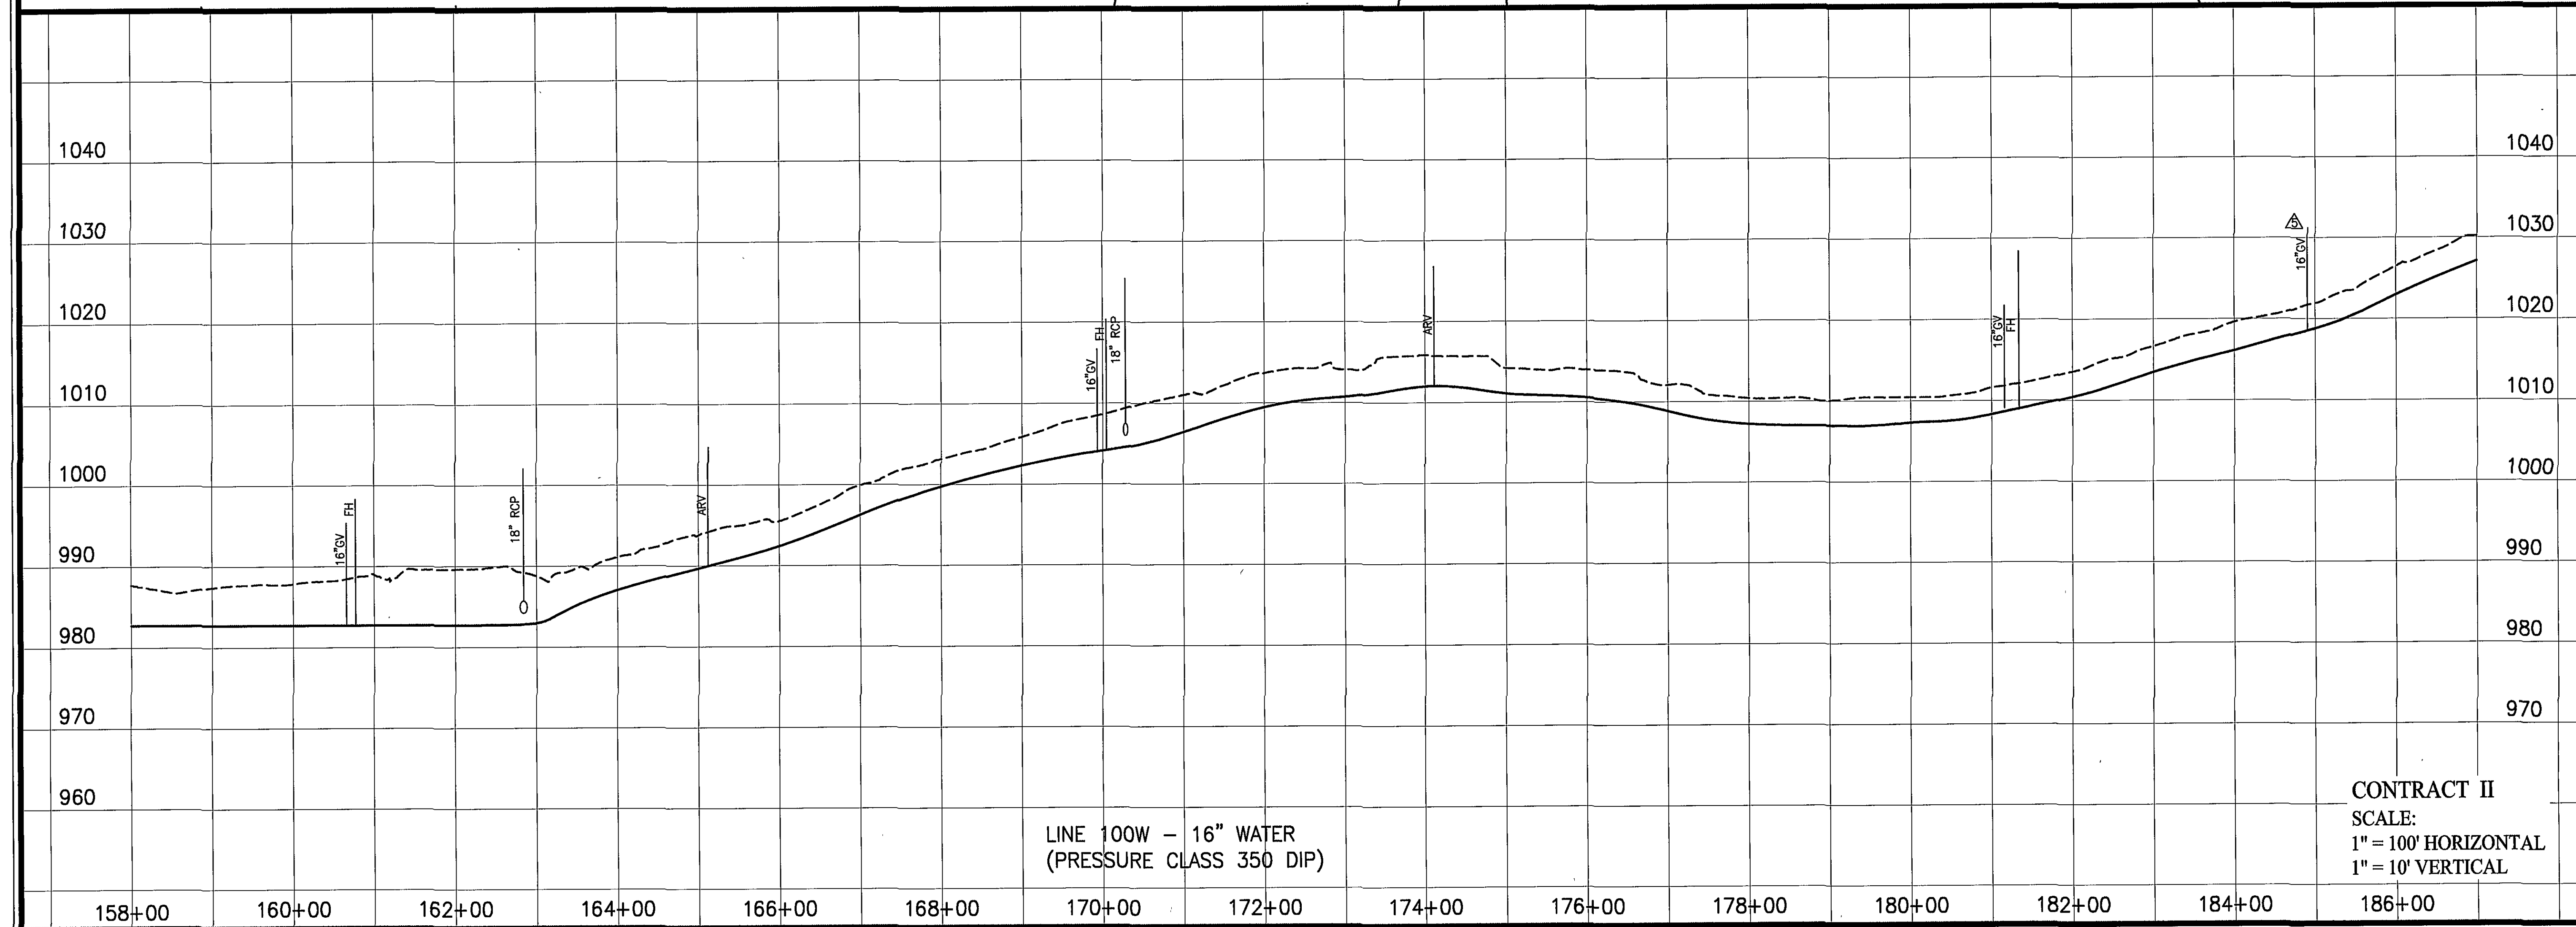


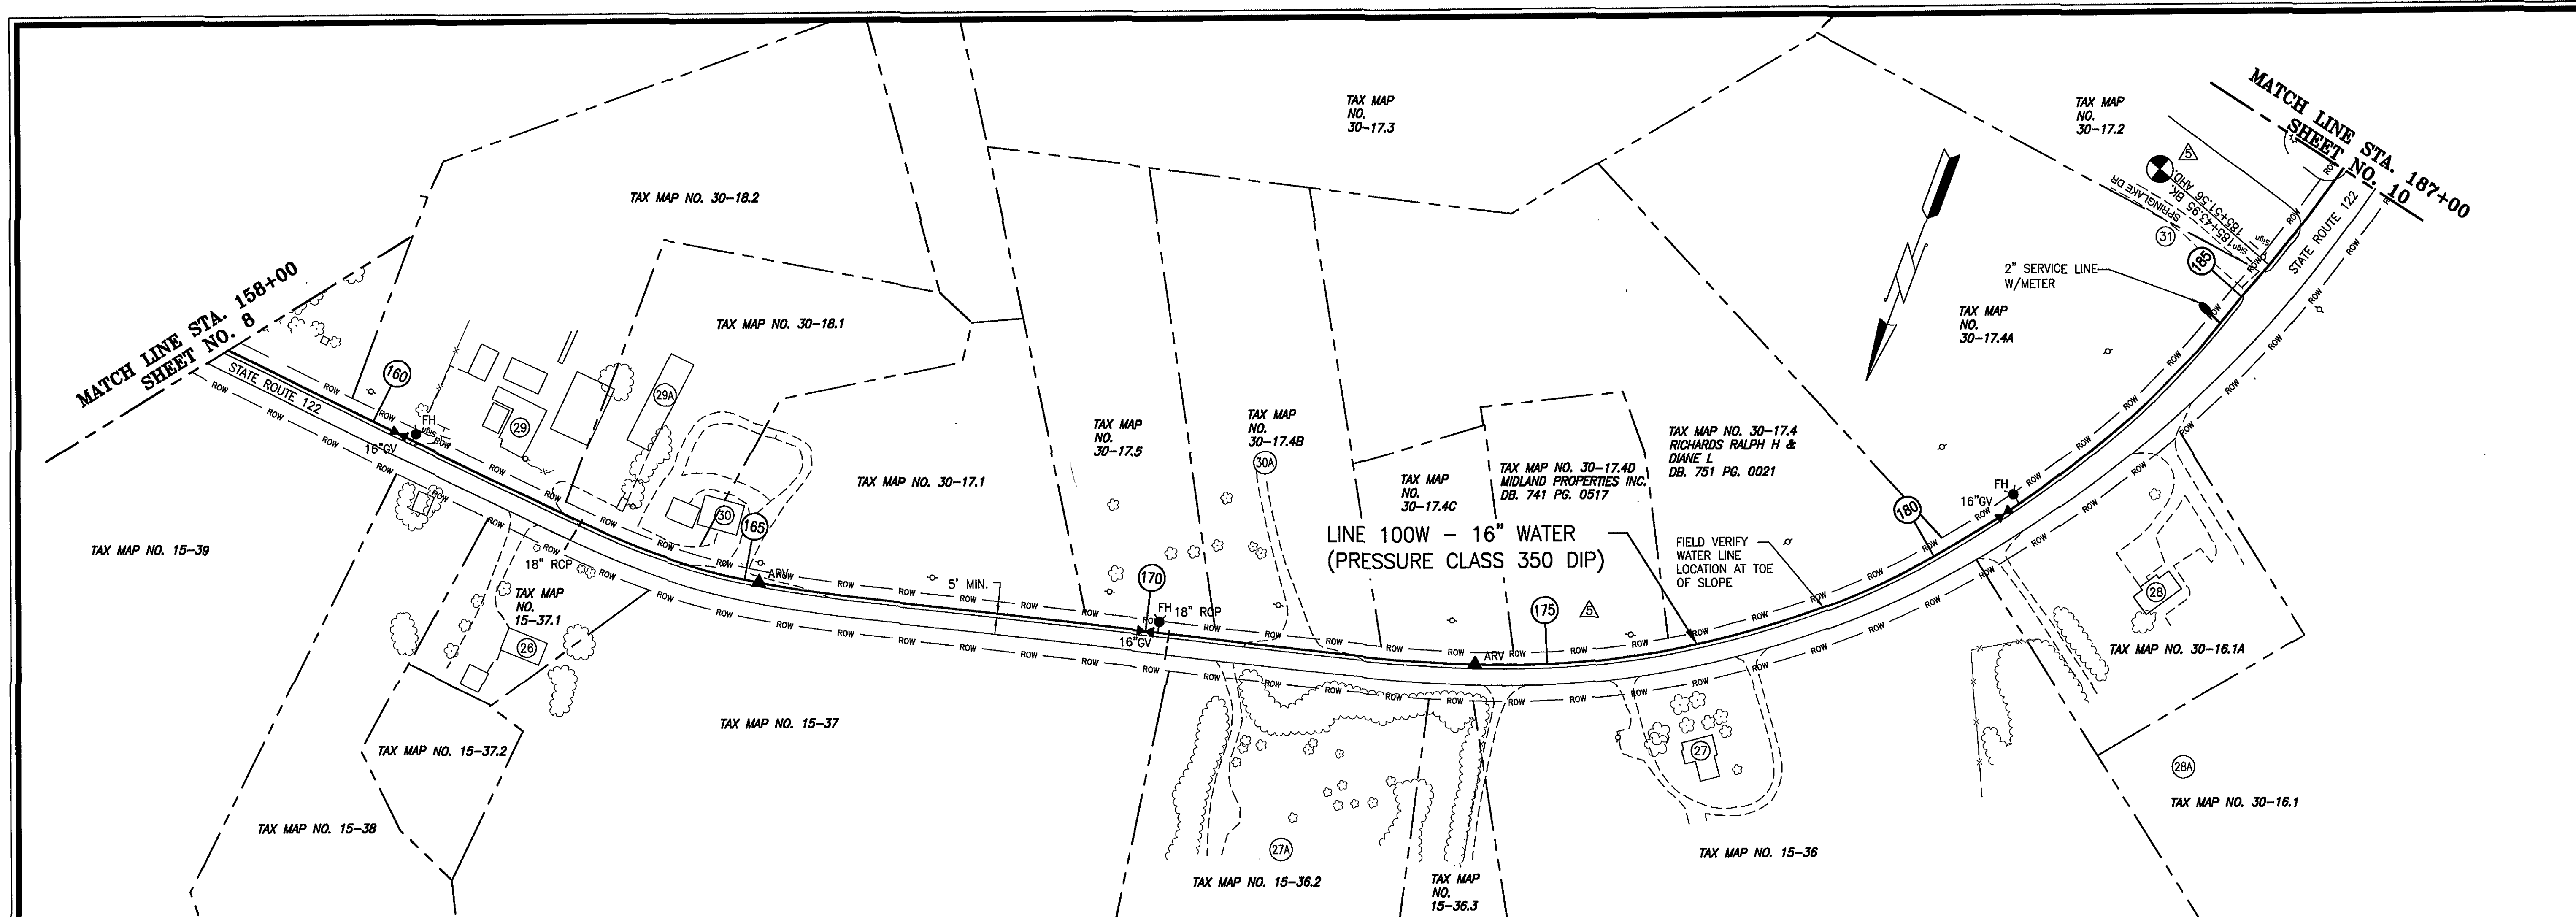

LINE 100W - 16" WATER
(PRESSURE CLASS 350 DIP)

CONTRACT II
SCALE:
1" = 100' HORIZONTAL
1" = 10' VERTICAL

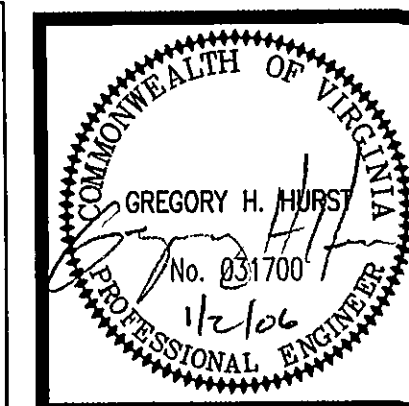

**Thompson
+Litton**
Engineers
Architects
Planners

STATE ROUTE 122/BURNT CHIMNEY/SMITH MOUNTAIN LAKE
WATER DISTRIBUTION SYSTEM PROJECT
PHASE I

FOR THE
FRANKLIN COUNTY BOARD OF SUPERVISORS

PLAN & PROFILE - LINE 100W

No.	Date	Revision
07/31/03	REVIEW DOCUMENTS ISSUED	
01/27/04	FINAL DOCUMENTS ISSUED	
04/04/04	BID DOCUMENTS ISSUED	
09/15/04	EST. NO. 1	
12/02/05	RECORD DOCUMENTS ISSUED	

Designed:
Drawn: *[Signature]*
Checked:
Date: JULY, 2003

Project No.
7363-03

Sheet No.

9