
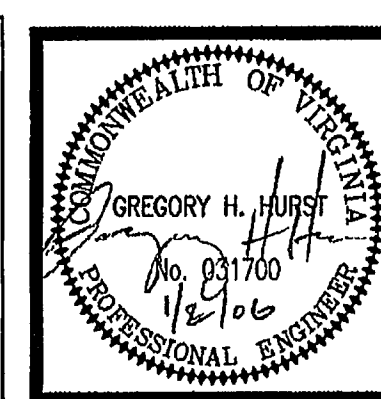
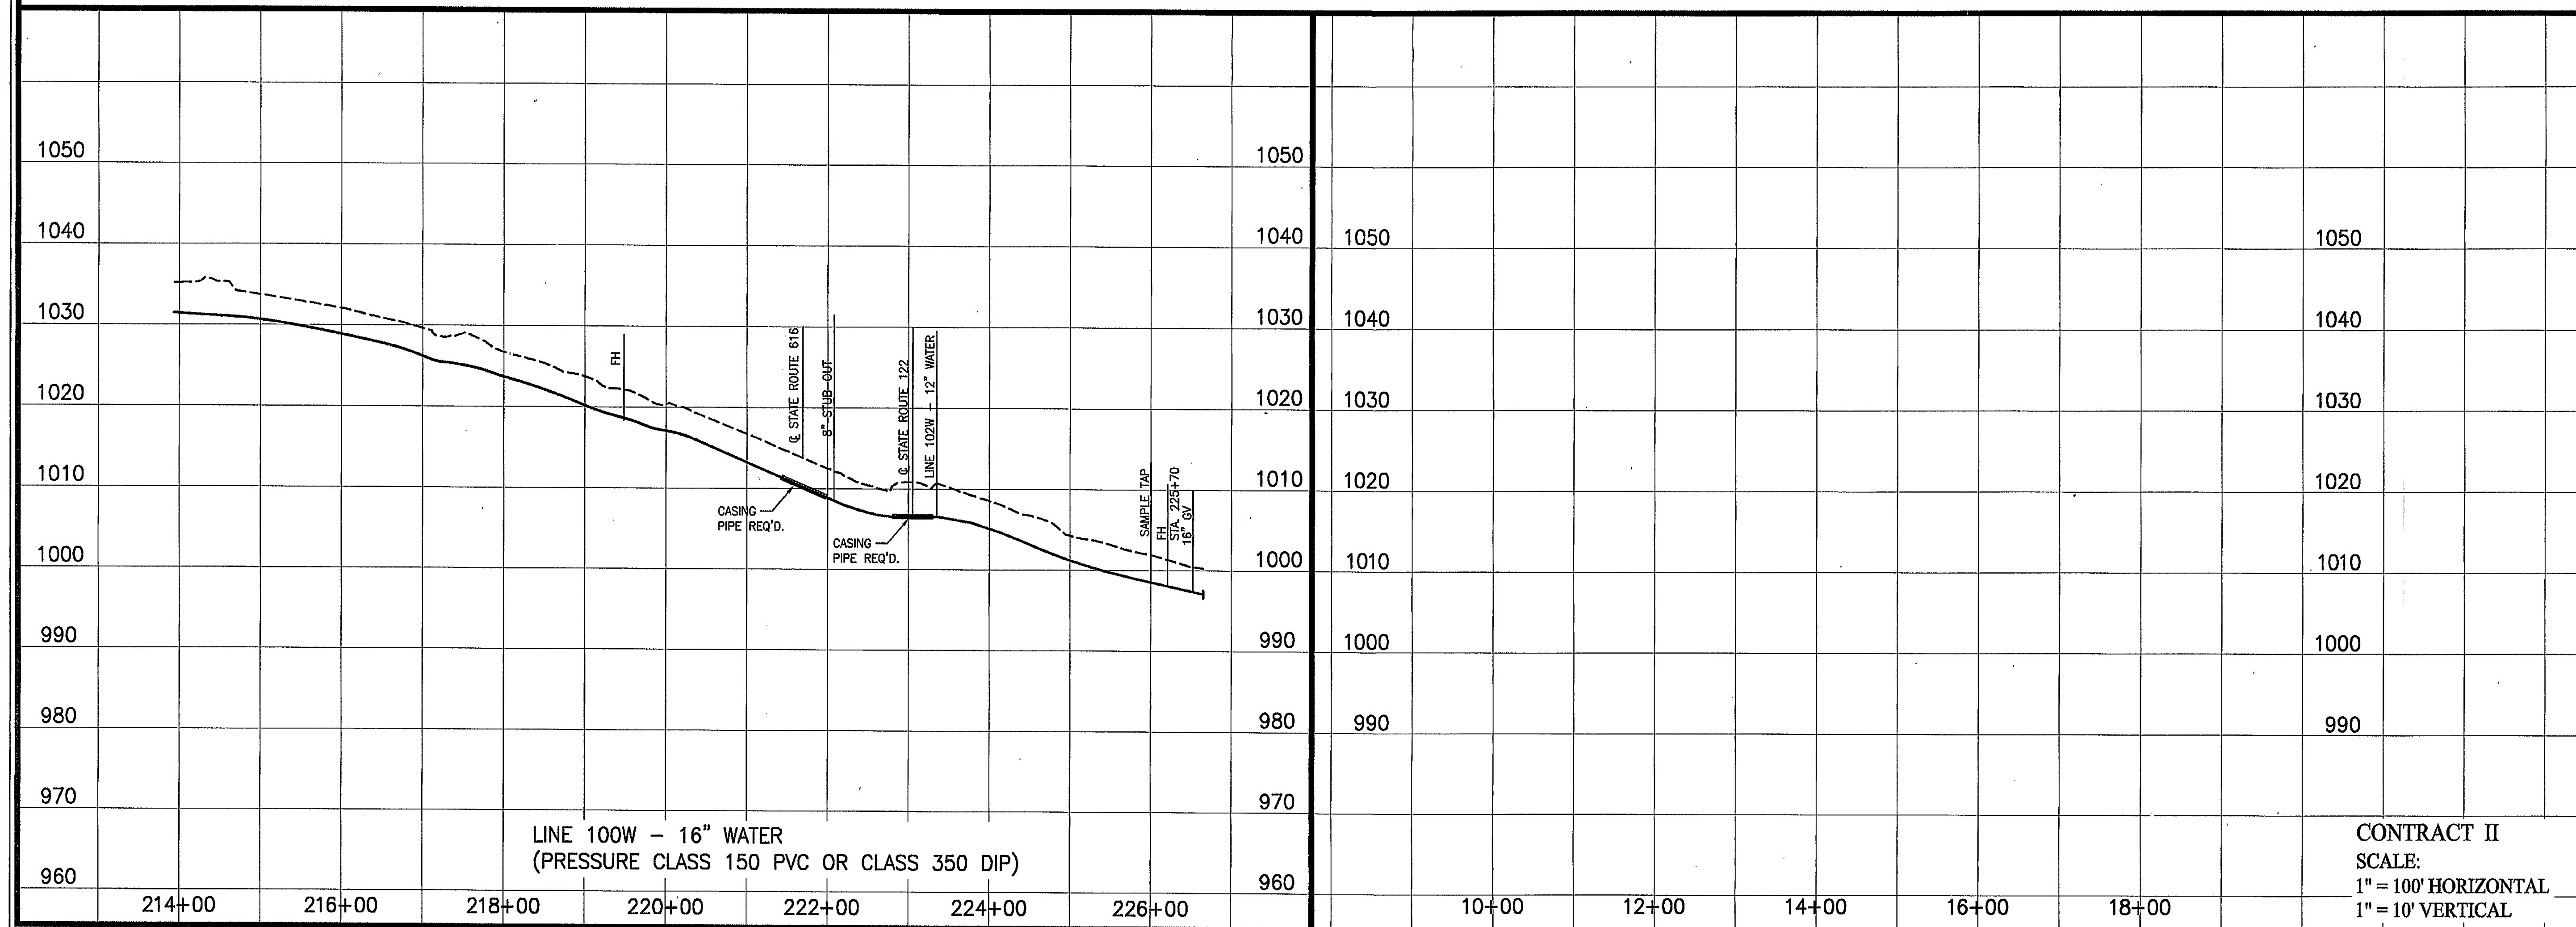


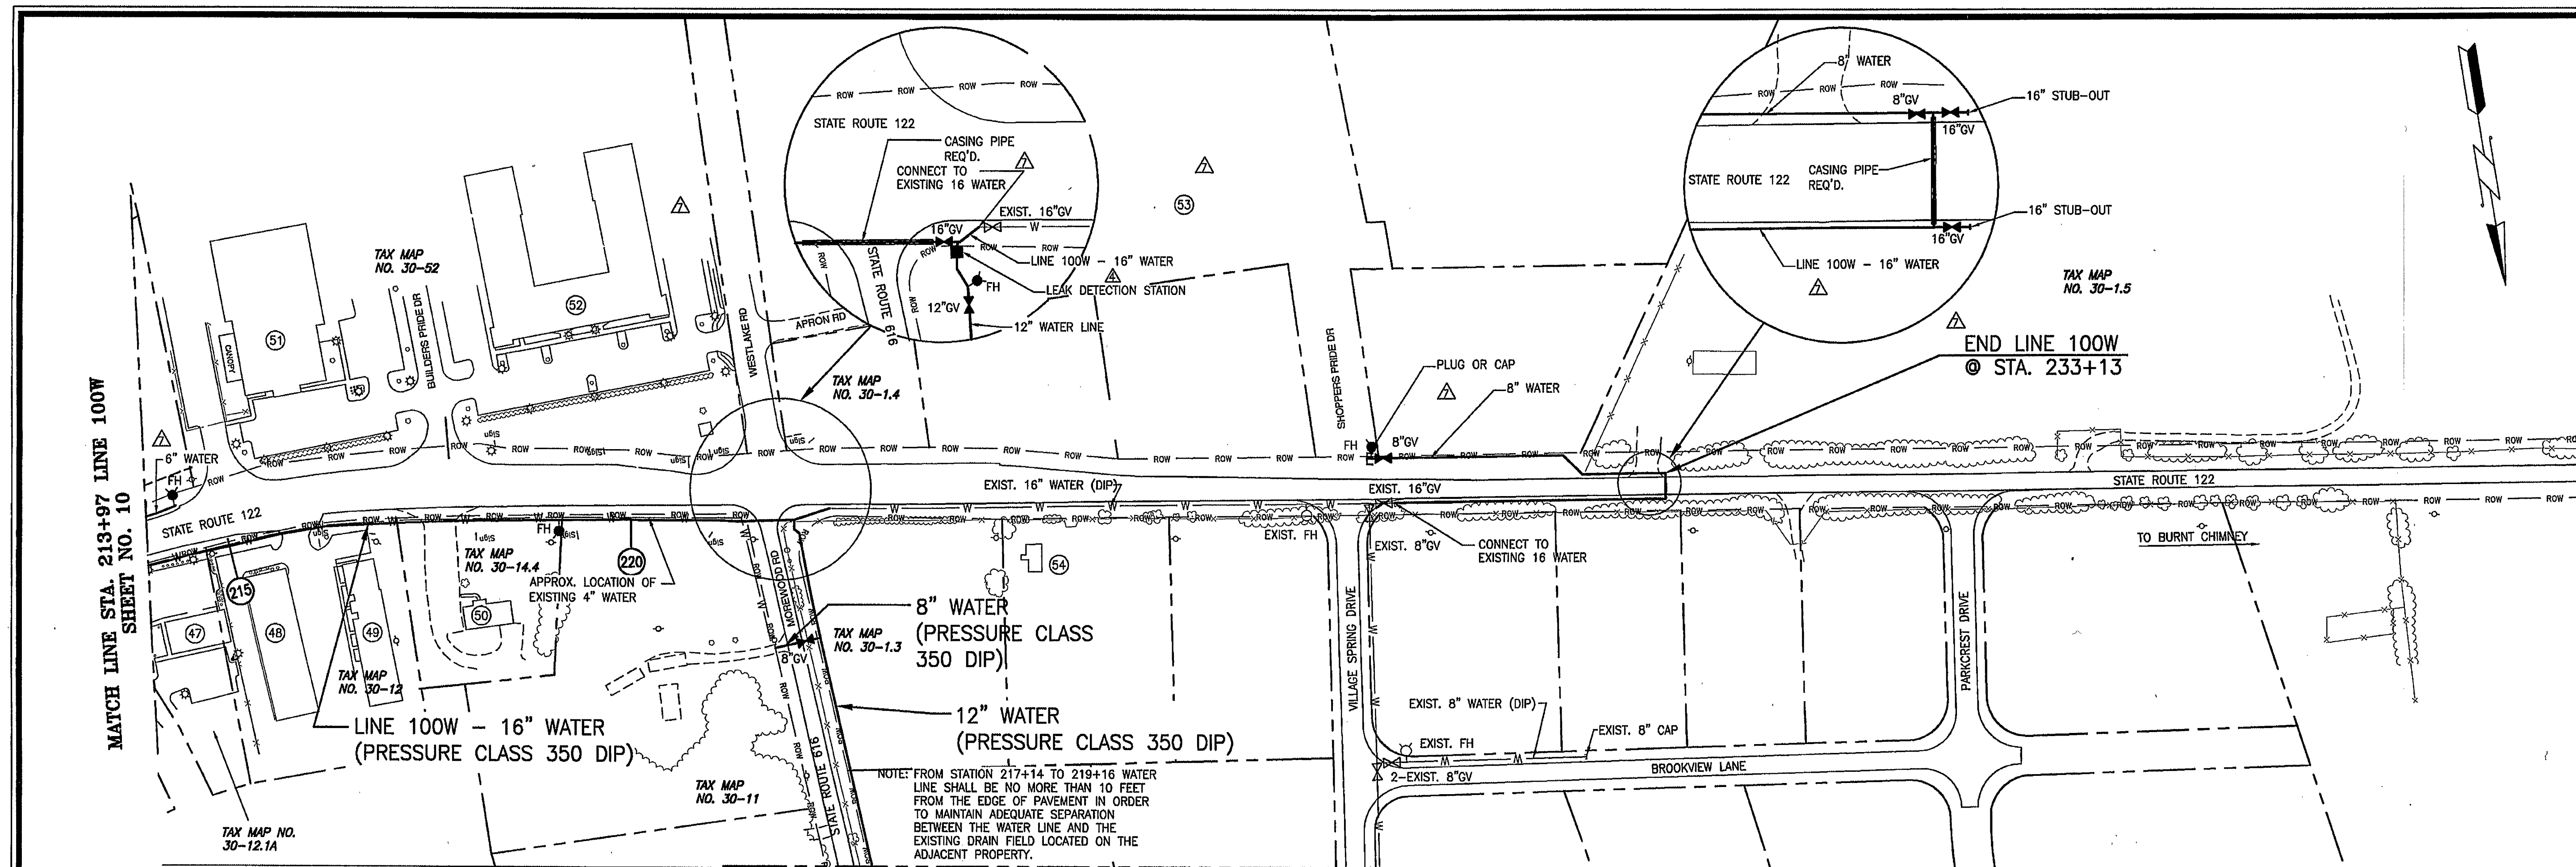

Thompson + Litton
Engineers
Architects
Planners

STATE ROUTE 122/BURNT CHIMNEY/SMITH MOUNTAIN LAKE
WATER DISTRIBUTION SYSTEM PROJECT
PHASE I
FOR THE
FRANKLIN COUNTY BOARD OF SUPERVISORS
PLAN & PROFILE - LINES 100W & 102W

No.	Date	Revision
1	07/31/03	REVIEW DOCUMENTS ISSUED
2	07/22/04	FINAL DOCUMENTS ISSUED
3	04/04/04	BID DOCUMENTS ISSUED
4	05/23/04	ADDENDUM NO. 2
5	08/02/04	CONSTRUCTION DOCUMENTS ISSUED
6	12/17/04	LINE 100W & 102W PLAN REVISIONS
7	12/02/05	RECORD DOCUMENTS ISSUED

Designed:
Drawn: *Jan*
Checked:
Date: JULY, 2003

Project No.
7363-03

Sheet No.
11

CONTRACT II
SCALE:
1" = 100' HORIZONTAL
1" = 10' VERTICAL