
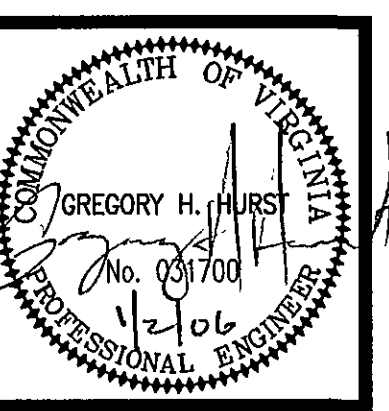
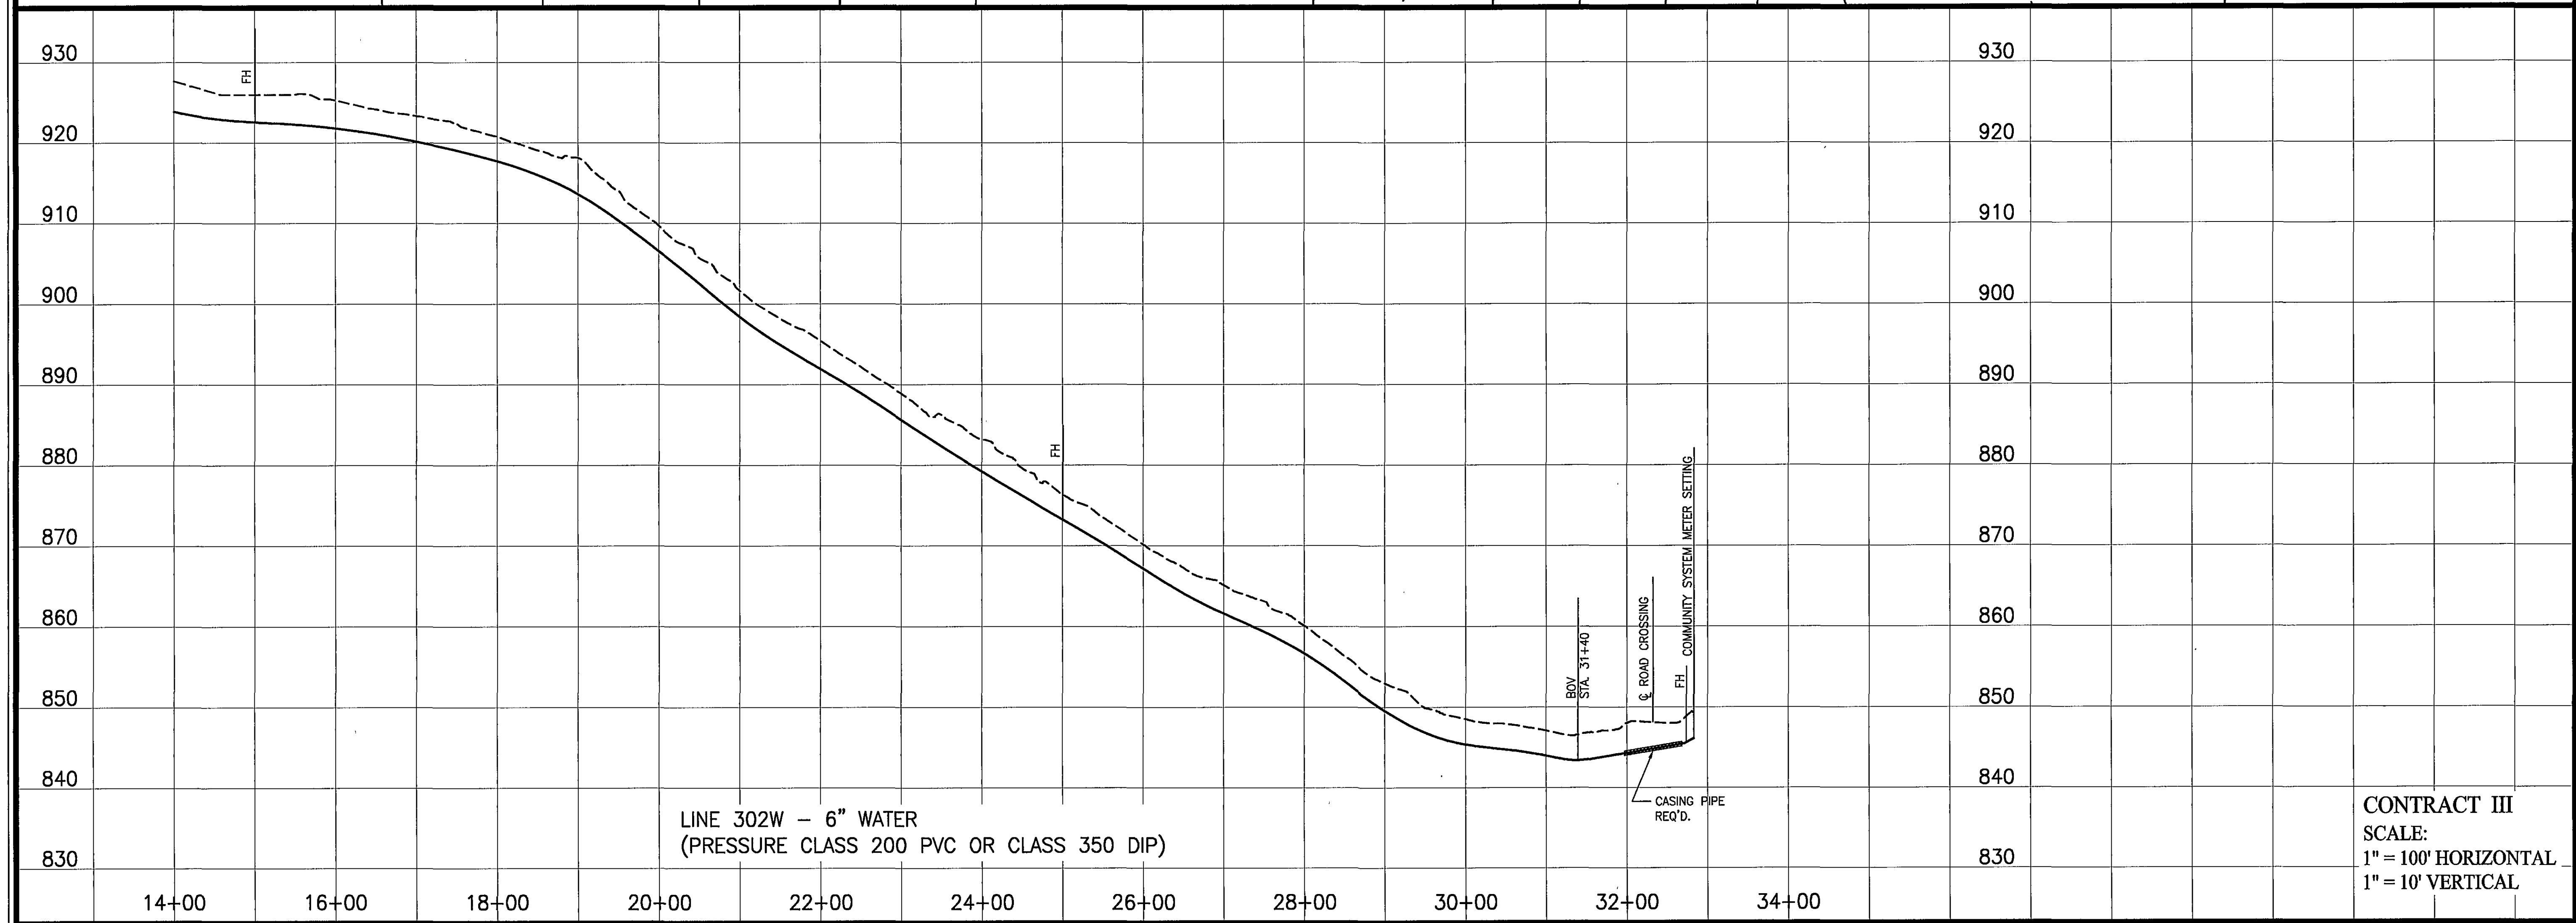


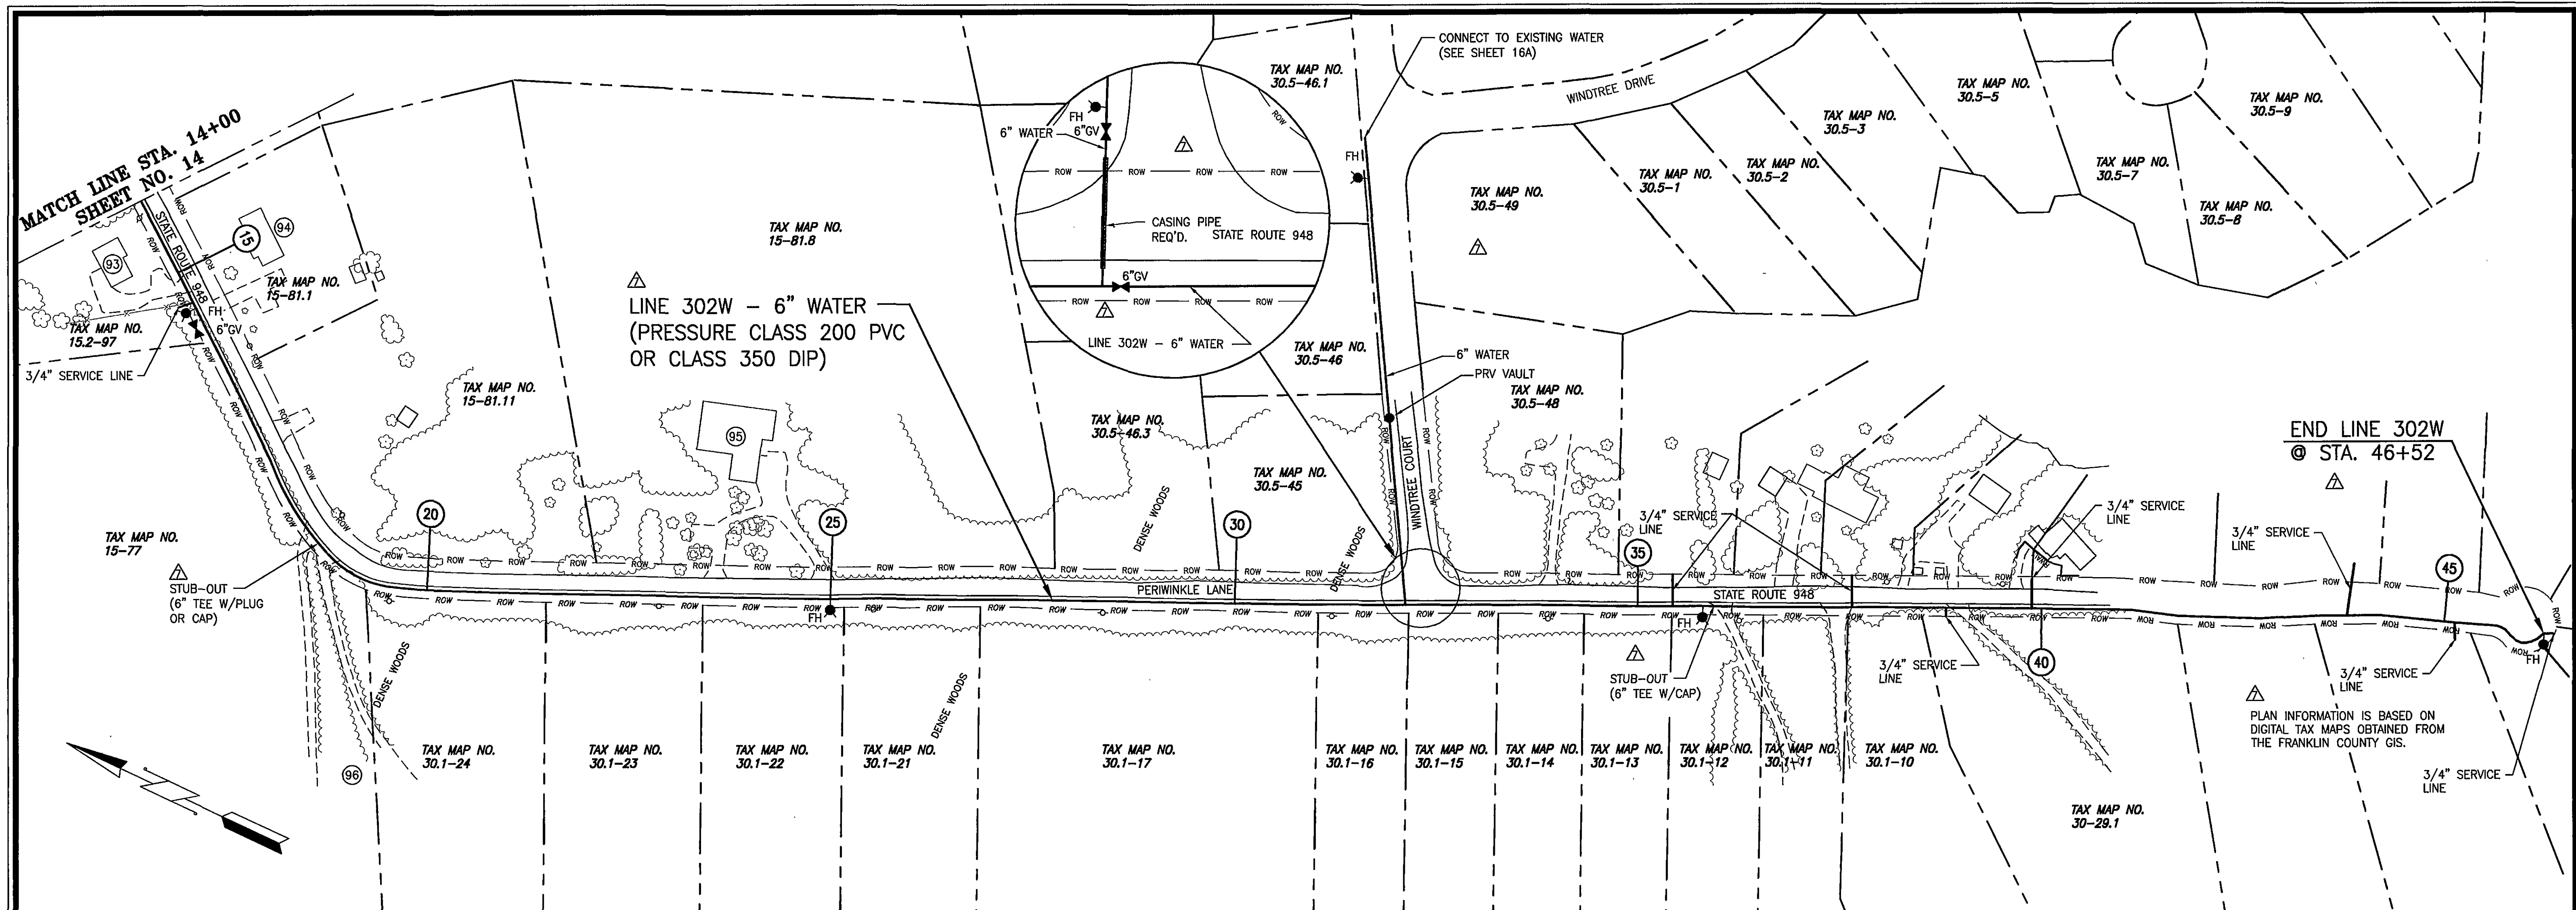

Thompson + Litton
Engineers
Architects
Planners

STATE ROUTE 122/BURNT CHIMNEY/SMITH MOUNTAIN LAKE
WATER DISTRIBUTION SYSTEM PROJECT
PHASE I
FOR THE
FRANKLIN COUNTY BOARD OF SUPERVISORS
PLAN & PROFILE - LINE 302W

No.	Date	Revision
1	07/31/03	REVIEW DOCUMENTS ISSUED
2	07/27/04	FINAL DOCUMENTS ISSUED
3	04/04/04	BID DOCUMENTS ISSUED
4	12/17/04	LINE 302W PLAN REVISIONS
5	12/02/05	RECORD DOCUMENTS ISSUED

Designed: *[Signature]*
Drawn: *[Signature]*
Checked:
Date: JULY, 2003

Project No.
7363-03

Sheet No.
16

CONTRACT III
SCALE:
1" = 100' HORIZONTAL
1" = 10' VERTICAL