



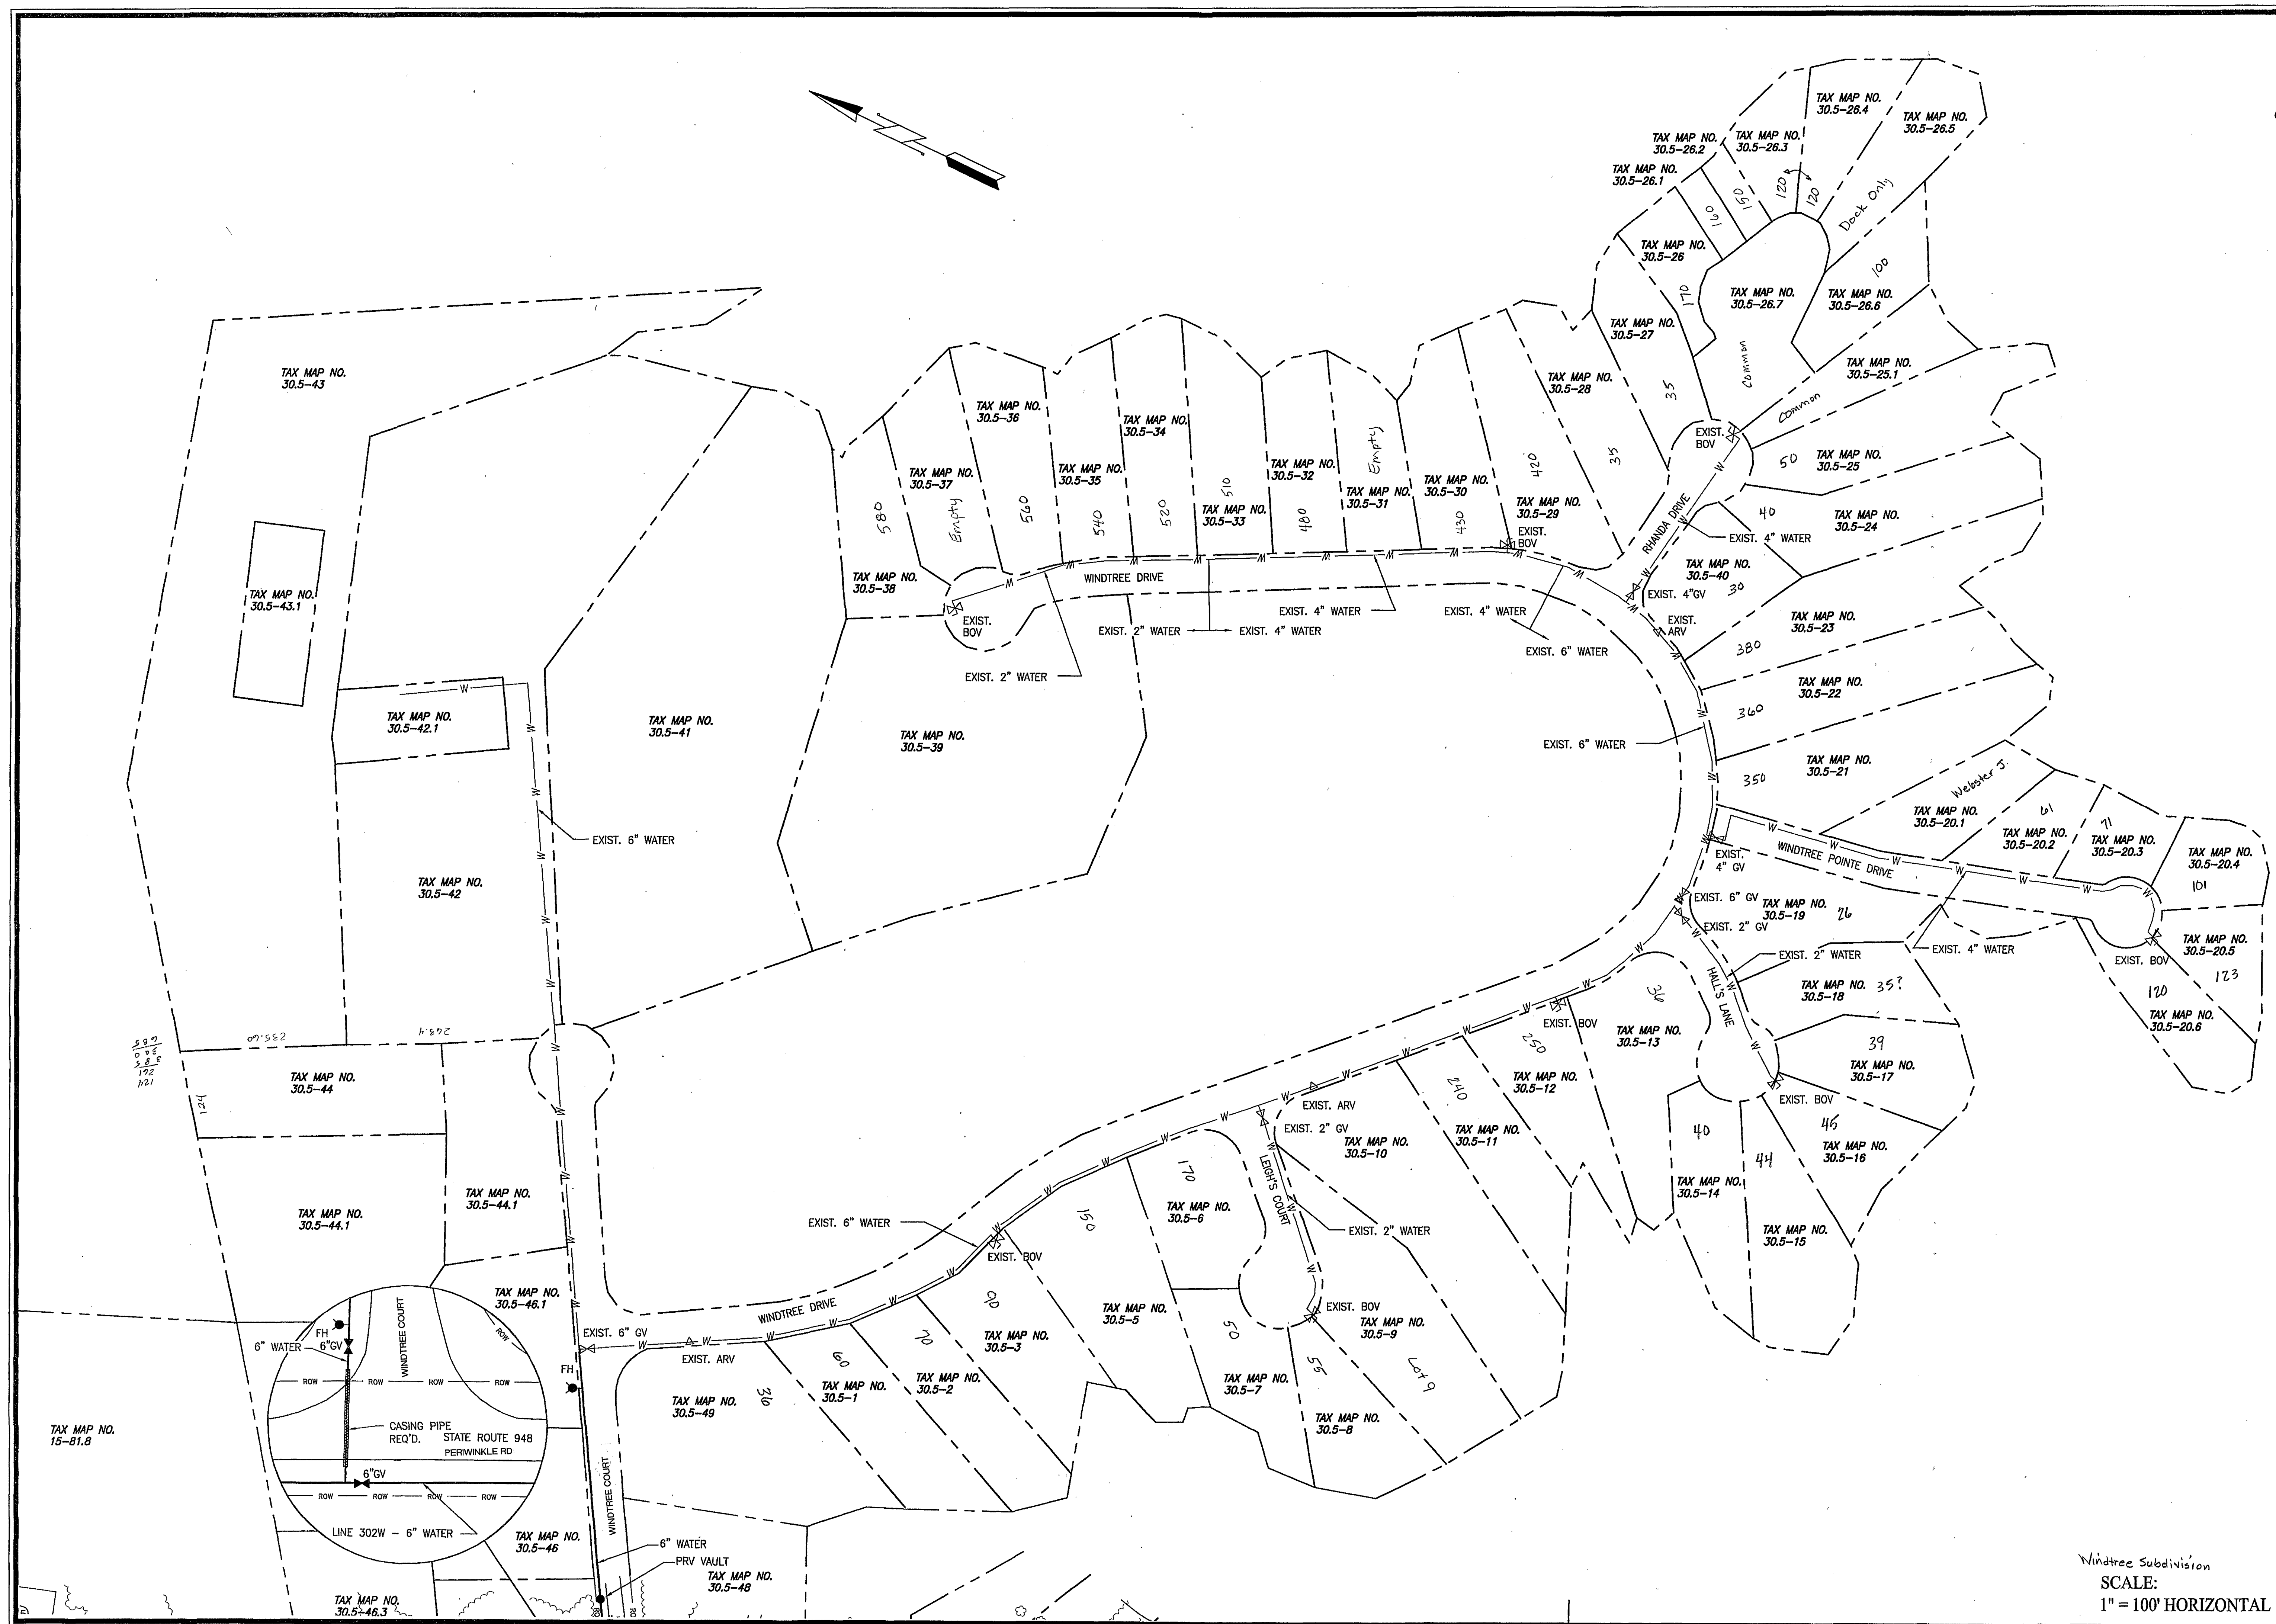

Windtree Subdivision
 SCALE:
 1" = 100' HORIZONTAL

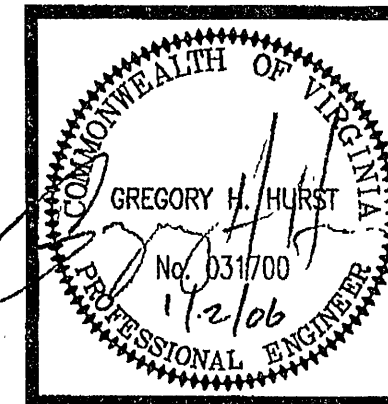

**Thompson
 + Litton**
 Engineers
 Architects
 Planners

STATE ROUTE 122/BURNT CHIMNEY/SMITH MOUNTAIN LAKE
 WATER DISTRIBUTION SYSTEM PROJECT
 PHASE I
 FOR THE
 FRANKLIN COUNTY BOARD OF SUPERVISORS
 PLAN - WINDTREE CENTRAL WATER SYSTEM

No.	Date	Revision
1	12/02/05	RECORD DOCUMENTS ISSUED

Designed:
 Drawn: *[Signature]*
 Checked:
 Date: JULY, 2003

Project No.
 7363-03

Sheet No.
16A