


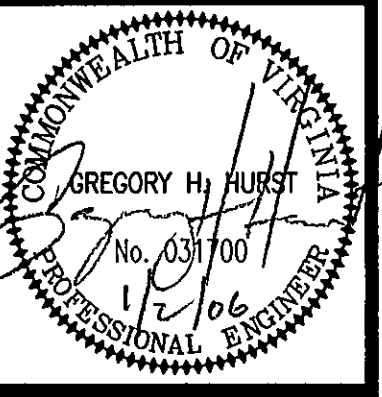

**Thompson
+ Litton**
Engineers
Architects
Planners


STATE ROUTE 122/BURNETT CHIMNEY/SMITH MOUNTAIN LAKE
WATER DISTRIBUTION SYSTEM PROJECT
PHASE I
FOR THE
FRANKLIN COUNTY BOARD OF SUPERVISORS
BRIDGE CROSSING - PLAN & ELEVATION

No.	Date	Revision
	07/31/03	REVIEW DOCUMENTS ISSUED
	01/27/04	FINAL DOCUMENTS ISSUED
	04/04/04	BID DOCUMENTS ISSUED
	08/02/04	CONSTRUCTION DOCUMENTS ISSUED
	12/02/05	RECORD DOCUMENTS ISSUED


Designed:
Drawn: *Jan*
Checked:
Date: JULY, 2003

Project No.
7363-03


Sheet No.
18

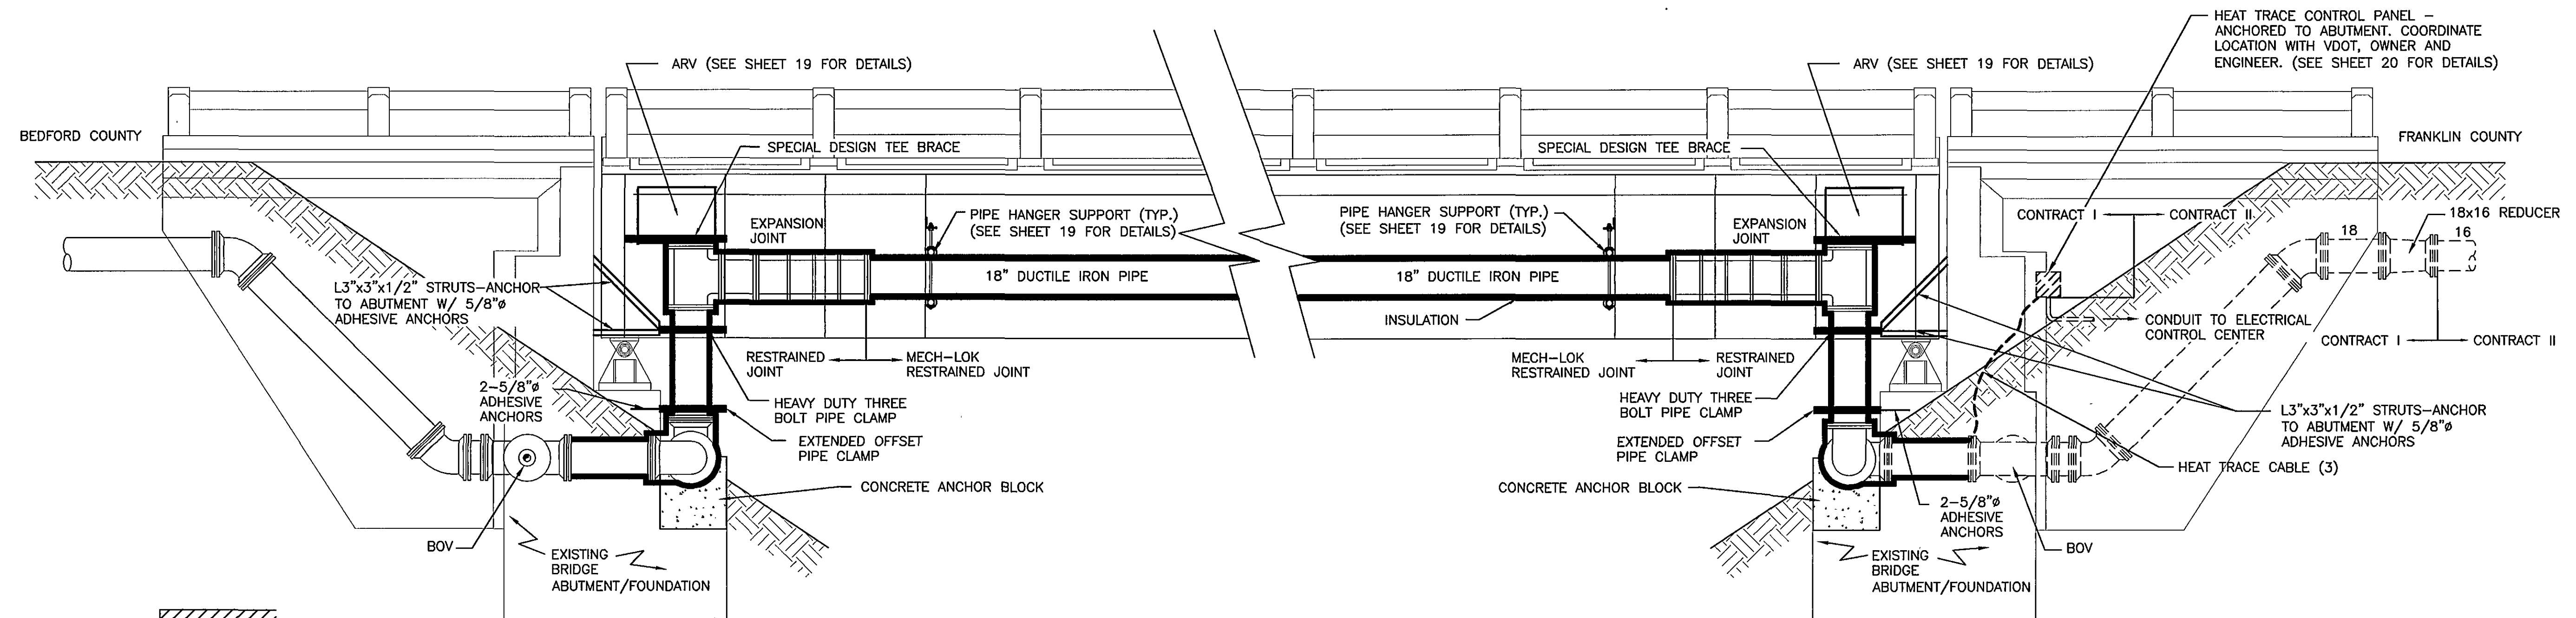

ELEVATION
SCALE: 1/4" = 1'-0"

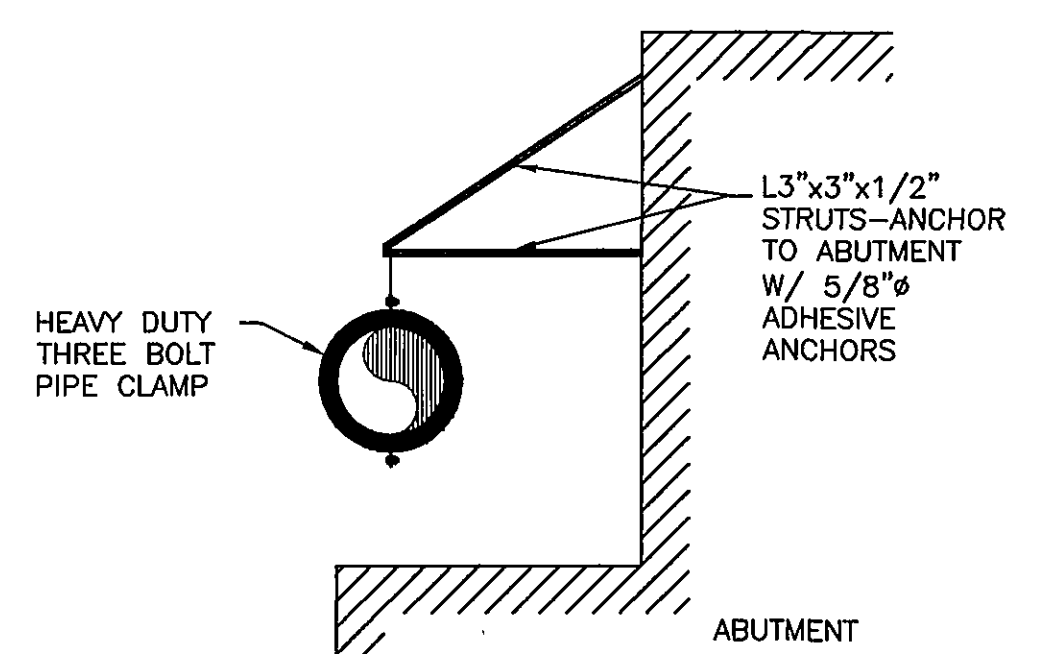

SECTION A-A

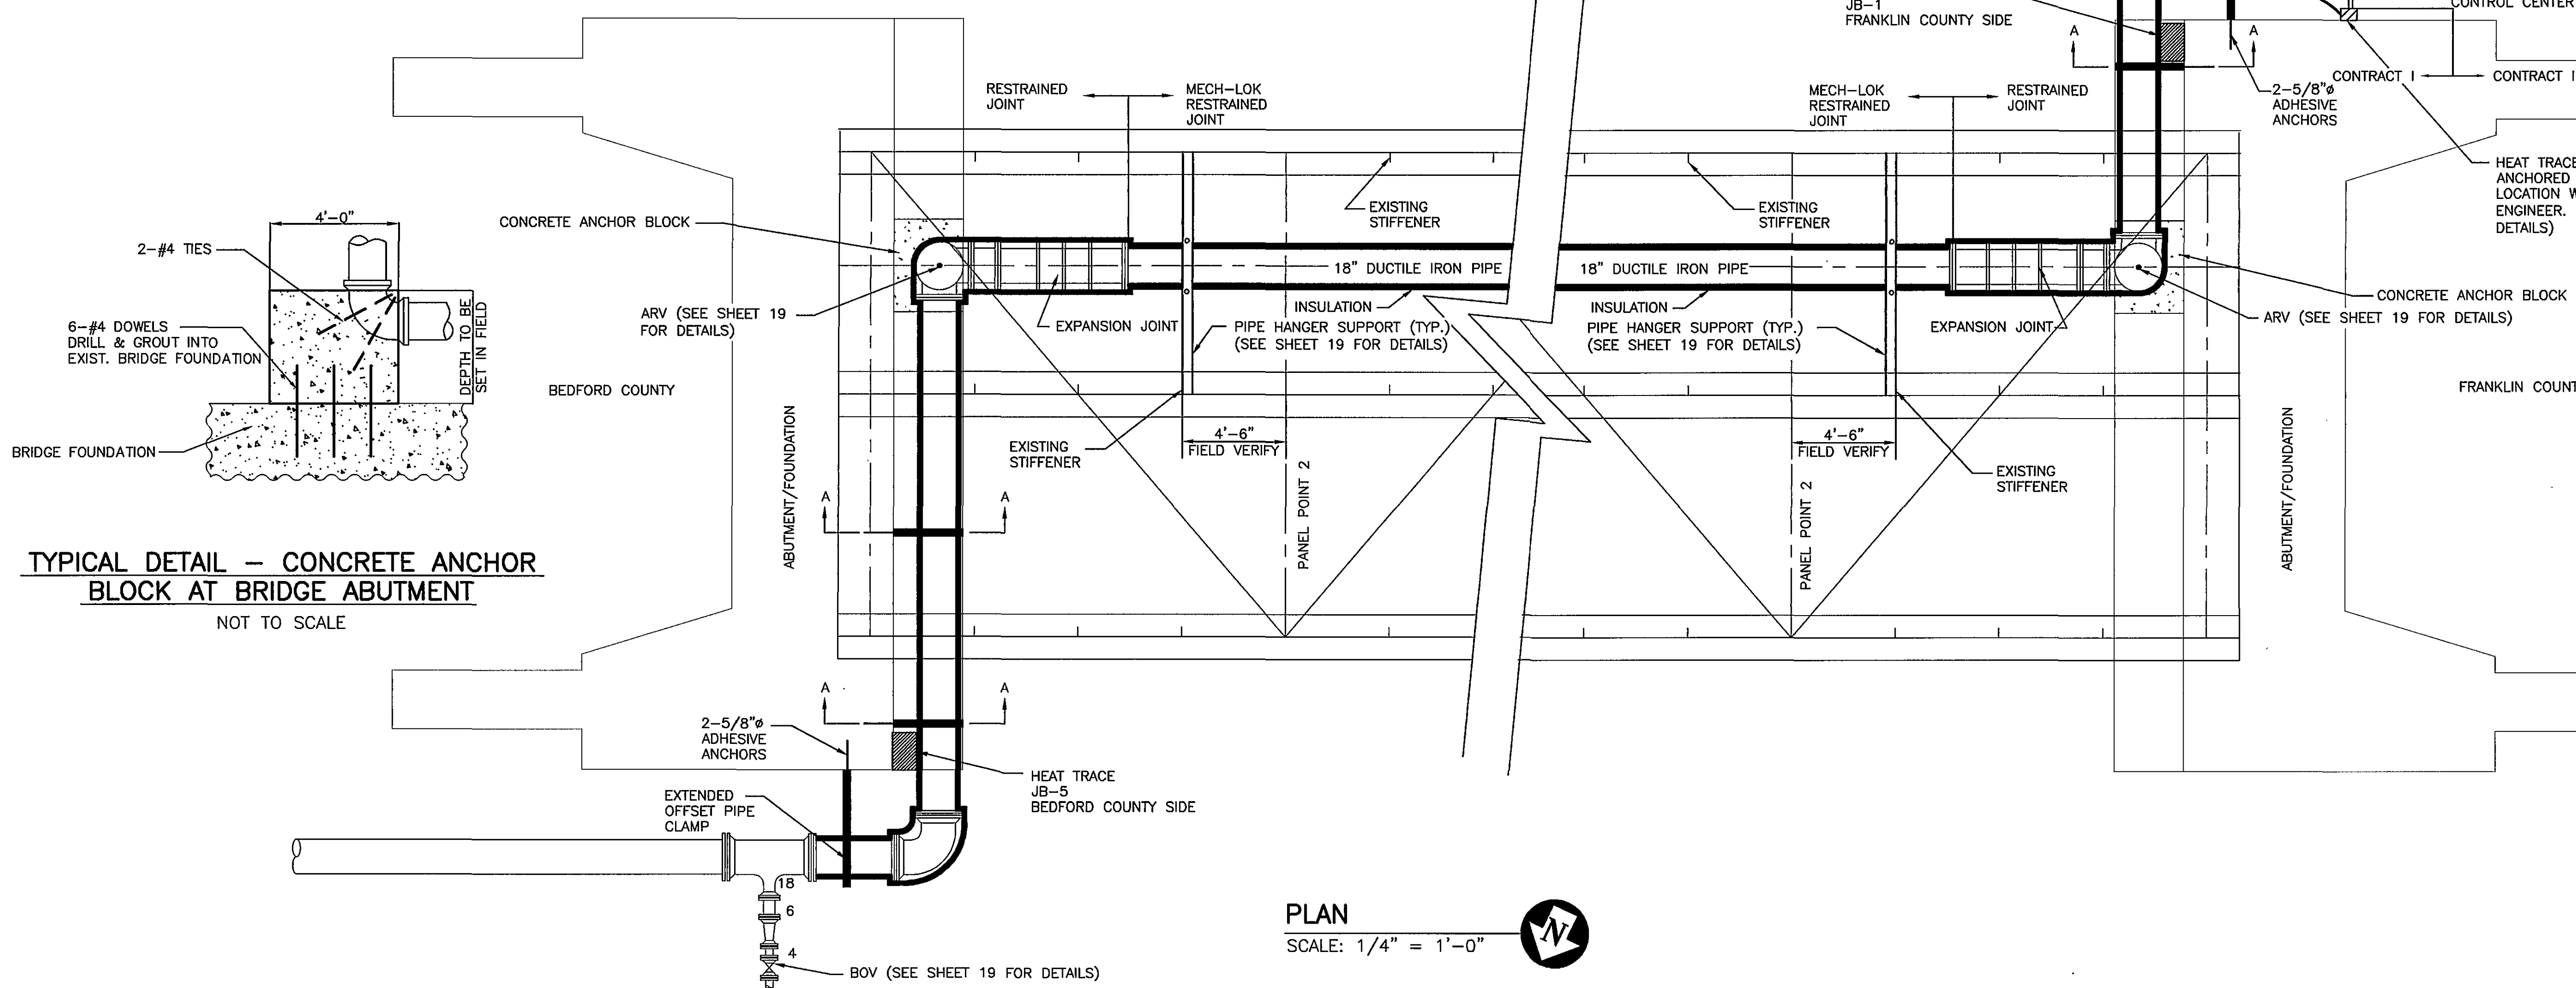

PLAN
SCALE: 1/4" = 1'-0"

TYPICAL DETAIL - CONCRETE ANCHOR BLOCK AT BRIDGE ABUTMENT
NOT TO SCALE

CONTRACTS I & II