


8K 0549 PG 00495

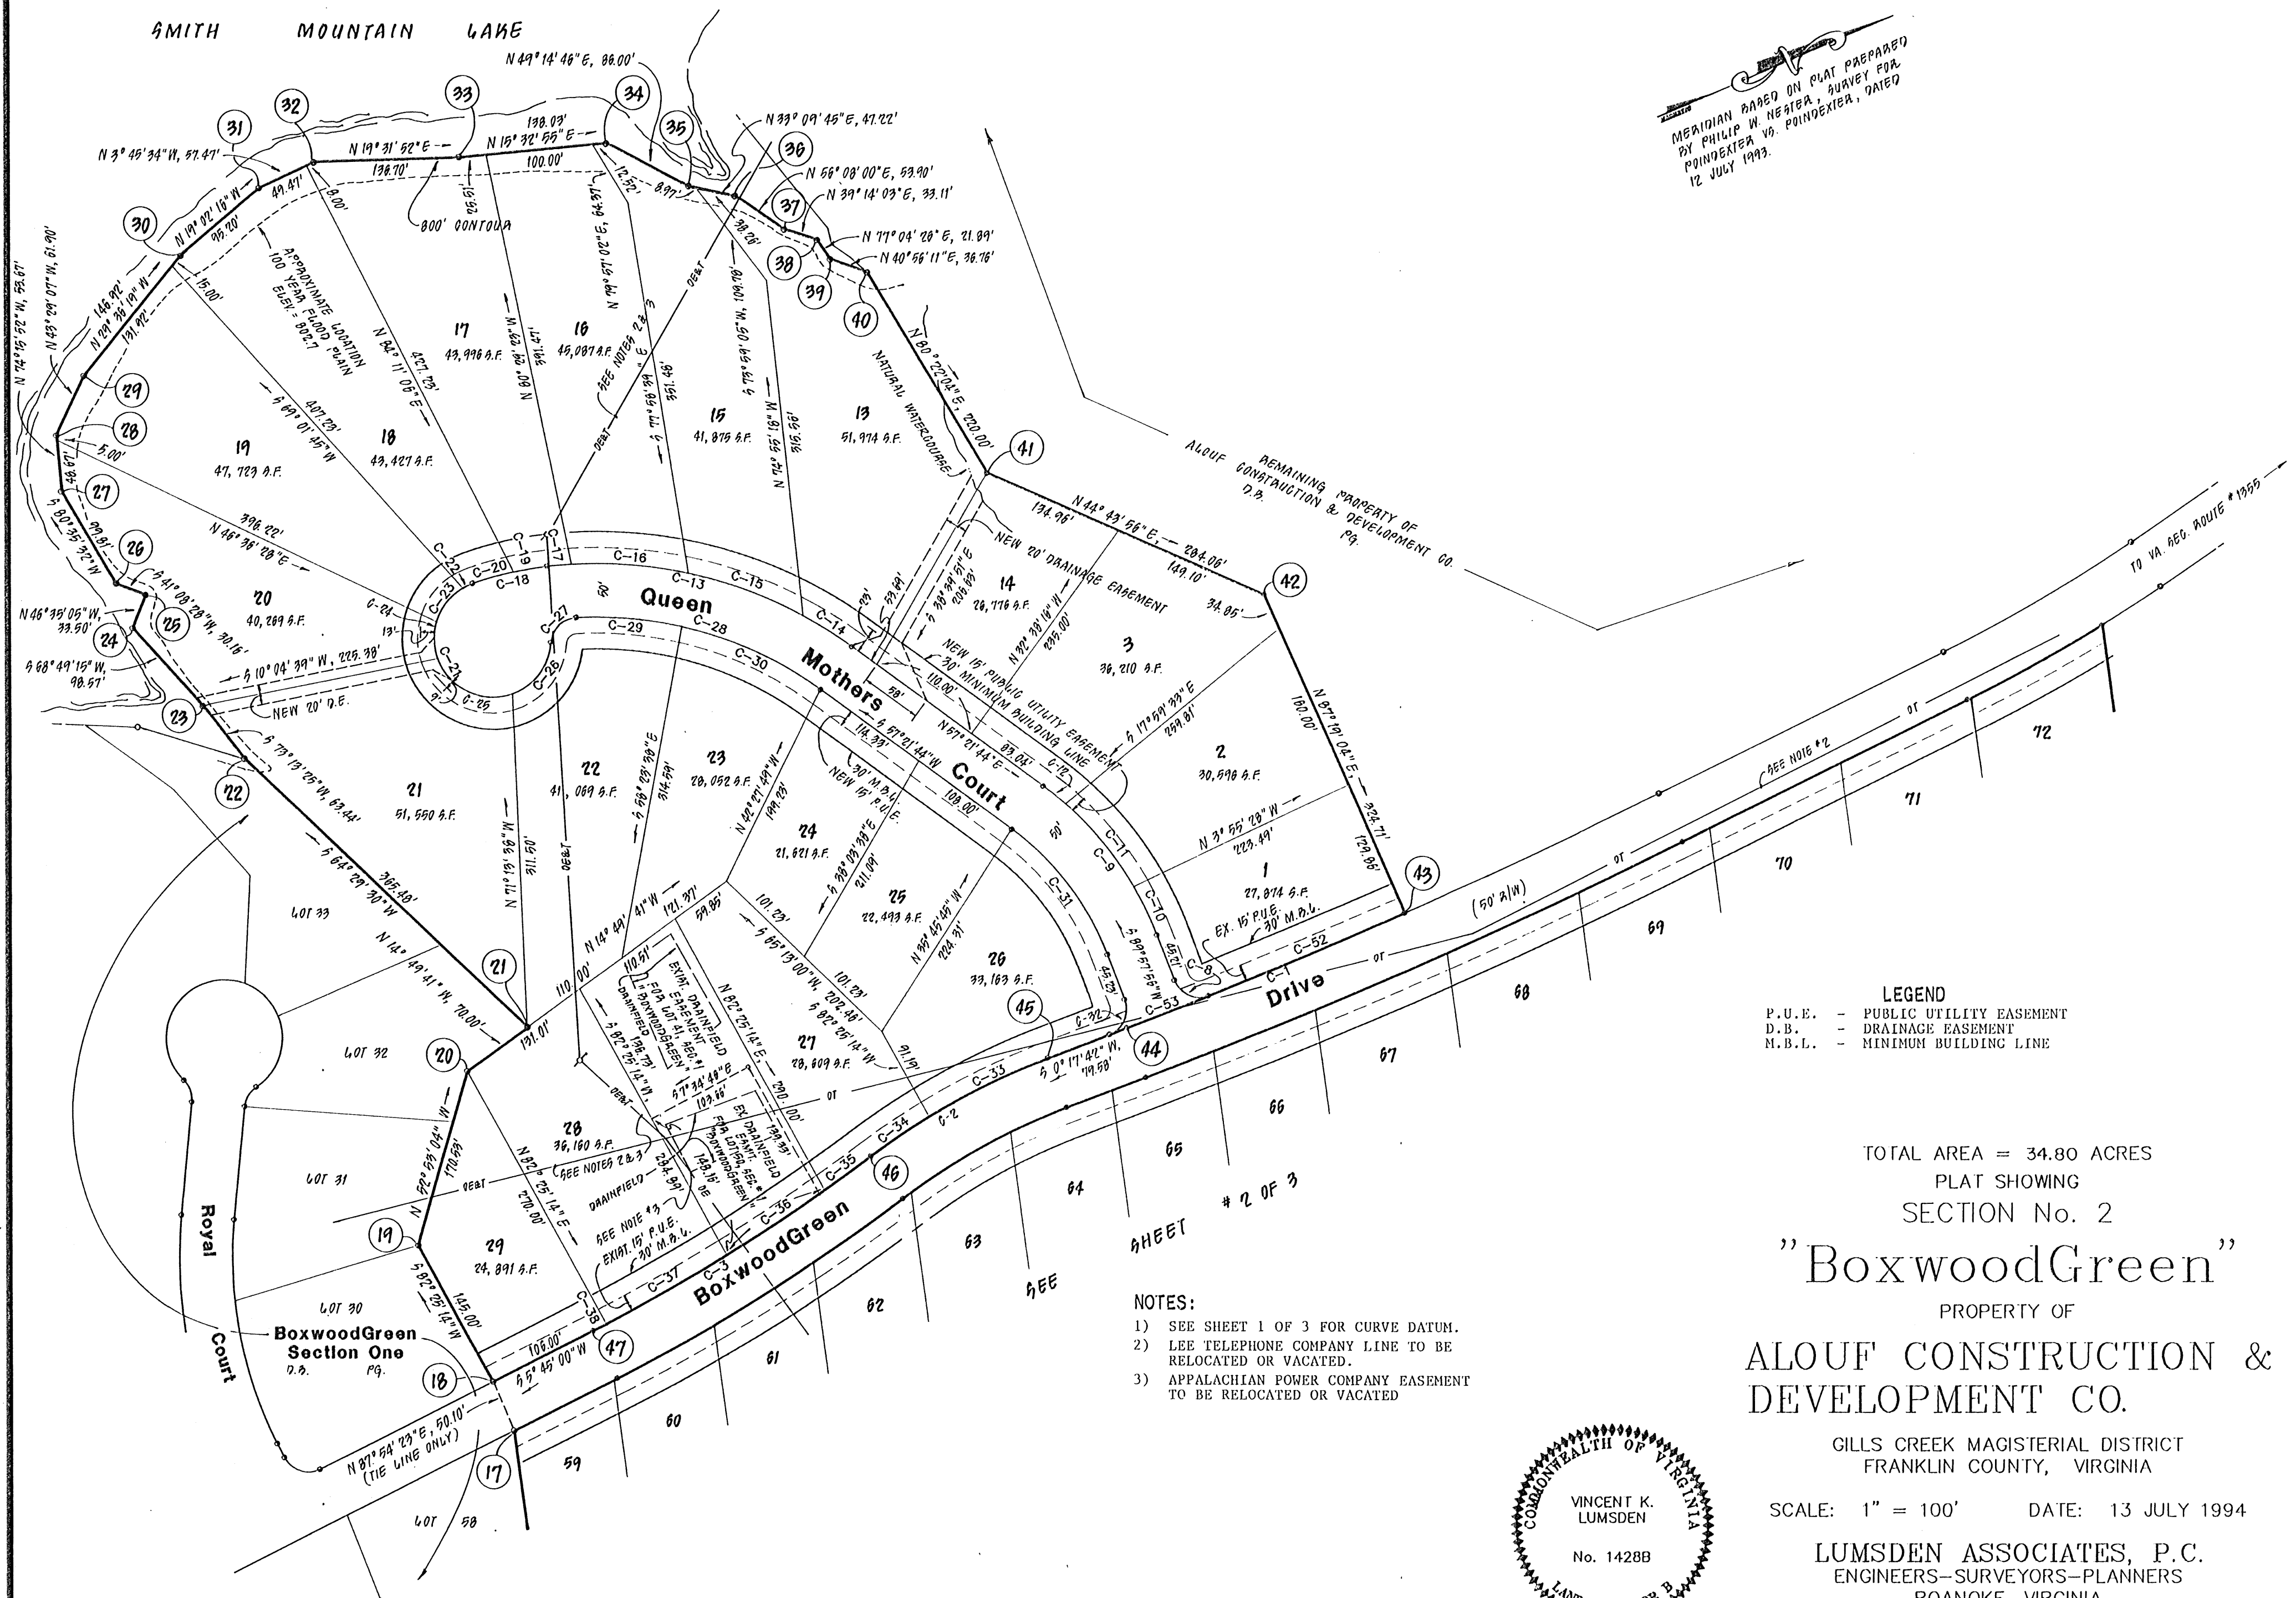

LEGEND
P.U.E. - PUBLIC UTILITY EASEMENT
D.B. - DRAINAGE EASEMENT
M.B.L. - MINIMUM BUILDING LINE


TOTAL AREA = 34.80 ACRES
PLAT SHOWING
SECTION No. 2

“BoxwoodGreen”
PROPERTY OF
ALOOF CONSTRUCTION & DEVELOPMENT CO.

GILLS CREEK MAGISTERIAL DISTRICT
FRANKLIN COUNTY, VIRGINIA

SCALE: 1" = 100' DATE: 13 JULY 1994

LUMSDEN ASSOCIATES, P.C.
ENGINEERS-SURVEYORS-PLANNERS
ROANOKE, VIRGINIA

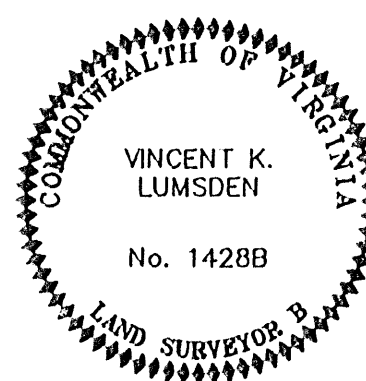

NOTES:
1) SEE SHEET 1 OF 3 FOR CURVE DATUM.
2) LEE TELEPHONE COMPANY LINE TO BE RELOCATED OR VACATED.
3) APPALACHIAN POWER COMPANY EASEMENT TO BE RELOCATED OR VACATED

COMM. # 94-048