


LEGEND

—	SURVEYED PROPERTY LINE
- - -	SURVEYED TIE LINE
---	DEED LINE
- . - .	FLOOD ZONE LIMITS
—E—	OVERHEAD ELECTRIC
●	FOUND IRON
○	SET 1/2" X30" IRON REBAR
○	POINT
○	UTILITY POLE

PUE DENOTES PUBLIC UTILITY EASEMENT
 SE DENOTES SEWER EASEMENT
 DF DENOTES DRAINFIELD
 DE DENOTES DRAINAGE EASEMENT
 WE DENOTES WATERLINE EASEMENT
 NWC DENOTES NATURAL WATER COURSE




SCALE: 1" = 100'

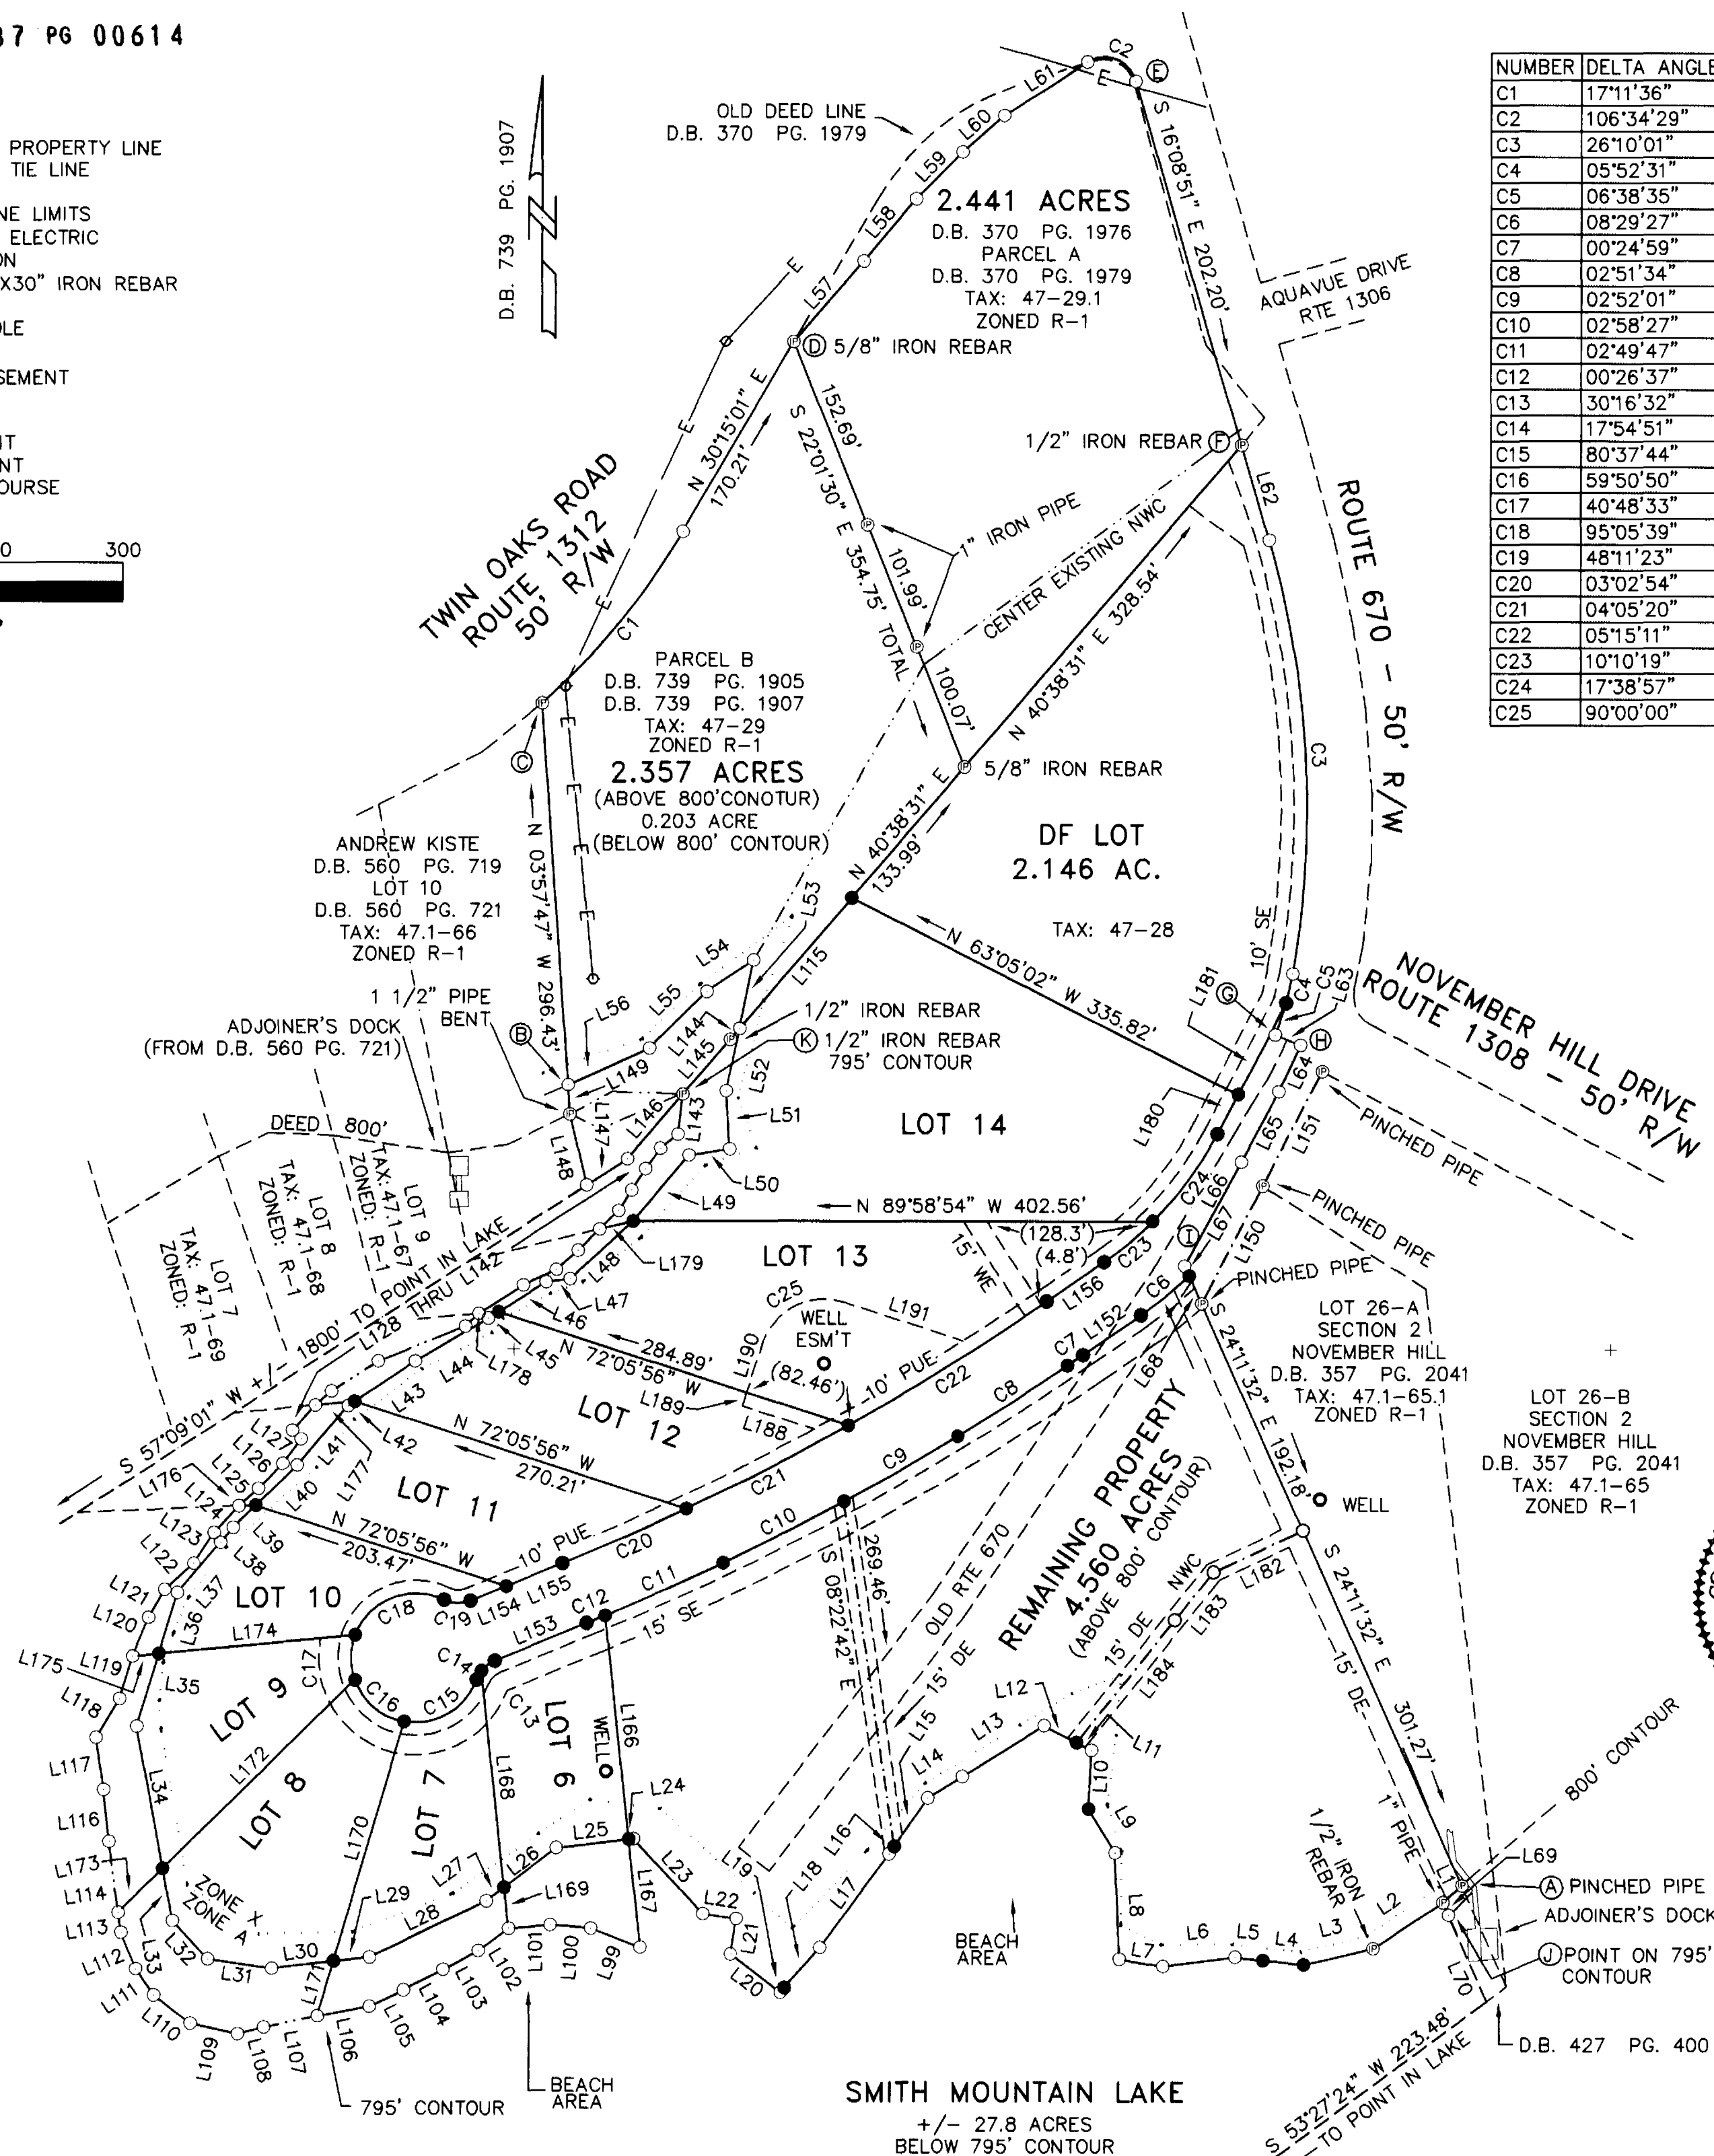

NUMBER	DELTA	ANGLE	RADIUS	ARC LENGTH	TANGENT	CHORD	DIRECTION	CHORD
C1	17°11'36"		575.00	172.55	86.93	N 39°18'46" E		171.90
C2	106°34'29"		25.00	46.50	33.52	S 69°26'05" E		40.08
C3	26°10'01"		744.00	339.79	172.91	S 03°13'14" E		336.84
C4	05°52'31"		224.90	23.06	11.54	S 12°48'04" W		23.05
C5	06°38'35"		224.90	26.08	13.05	S 19°03'37" W		26.06
C6	08°29'27"		325.00	48.16	24.13	S 51°09'11" W		48.12
C7	00°24'59"		2025.00	14.72	7.36	S 55°36'24" W		14.72
C8	02°51'34"		2025.00	101.06	50.54	S 57°14'41" W		101.05
C9	02°52'01"		2025.00	101.33	50.68	S 60°06'29" W		101.32
C10	02°58'27"		2025.00	105.11	52.57	S 63°01'43" W		105.10
C11	02°49'47"		2025.00	100.01	50.02	S 65°55'50" W		100.00
C12	00°26'37"		2025.00	15.68	7.84	S 67°34'01" W		15.68
C13	30°16'32"		25.00	13.21	6.76	S 52°39'04" W		13.06
C14	17°54'51"		25.00	7.82	3.94	S 28°33'22" W		7.78
C15	80°37'44"		50.00	70.36	42.42	S 59°54'49" W		64.70
C16	59°50'50"		50.00	52.23	28.78	N 49°50'54" W		49.88
C17	40°48'33"		50.00	35.61	18.60	S 00°28'48" W		34.86
C18	95°05'39"		50.00	82.99	54.66	N 68°25'53" E		73.78
C19	48°11'23"		25.00	21.03	11.18	S 88°06'59" E		20.41
C20	03°02'54"		1975.00	105.08	52.55	N 66°15'53" E		105.07
C21	04°05'20"		1975.00	140.95	70.50	N 62°41'45" E		140.92
C22	05°15'11"		1975.00	181.07	90.60	N 58°01'30" E		181.01
C23	10°10'19"		275.00	48.82	24.47	N 50°18'45" E		48.76
C24	17°38'57"		275.00	84.71	42.69	N 36°24'08" E		84.38
C25	90°00'00"		50.00	78.54	50.00	S 62°54'04" W		70.71

LOT #	AREA ABOVE 800' CONTOUR	AREA BELOW 800' CONTOUR
6	0.380 ACRE	0.137 ACRE
7	0.370 ACRE	0.120 ACRE
8	0.533 ACRE	0.202 ACRE
9	0.381 ACRE	0.130 ACRE
10	0.357 ACRE	0.034 ACRE
11	0.545 ACRE	0.031 ACRE
12	0.642 ACRE	0.035 ACRE
13	1.071 ACRE	0.027 ACRE
14	1.622 ACRE	0.089 ACRE

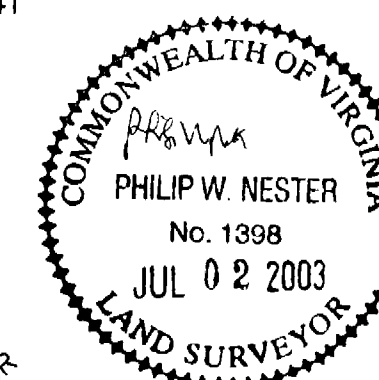

SURVEY FOR
PHASE I
BEL LAGO
ENIRTEP, INC.

GILLS CREEK MAGISTERIAL DISTRICT
 FRANKLIN COUNTY, VIRGINIA
 APRIL 25, 2003
 JOB NO. 62-02
 SHEET 2 OF 2
 REVISED JULY 2, 2003