

**VIRGINIA MARKET PLACE COMMERCIAL CENTER
PLANNED COMMERCIAL DEVELOPMENT**

CASE # R: 06-12-01

TAX PARCELS 44-6 AND 44.7-1

BOONE MAGISTERIAL DISTRICT


FRANKLIN COUNTY, VIRGINIA

JOB NO 80-03


OCTOBER 15, 2010

SCALE: 1" = 100'

SHEET 3 OF 3

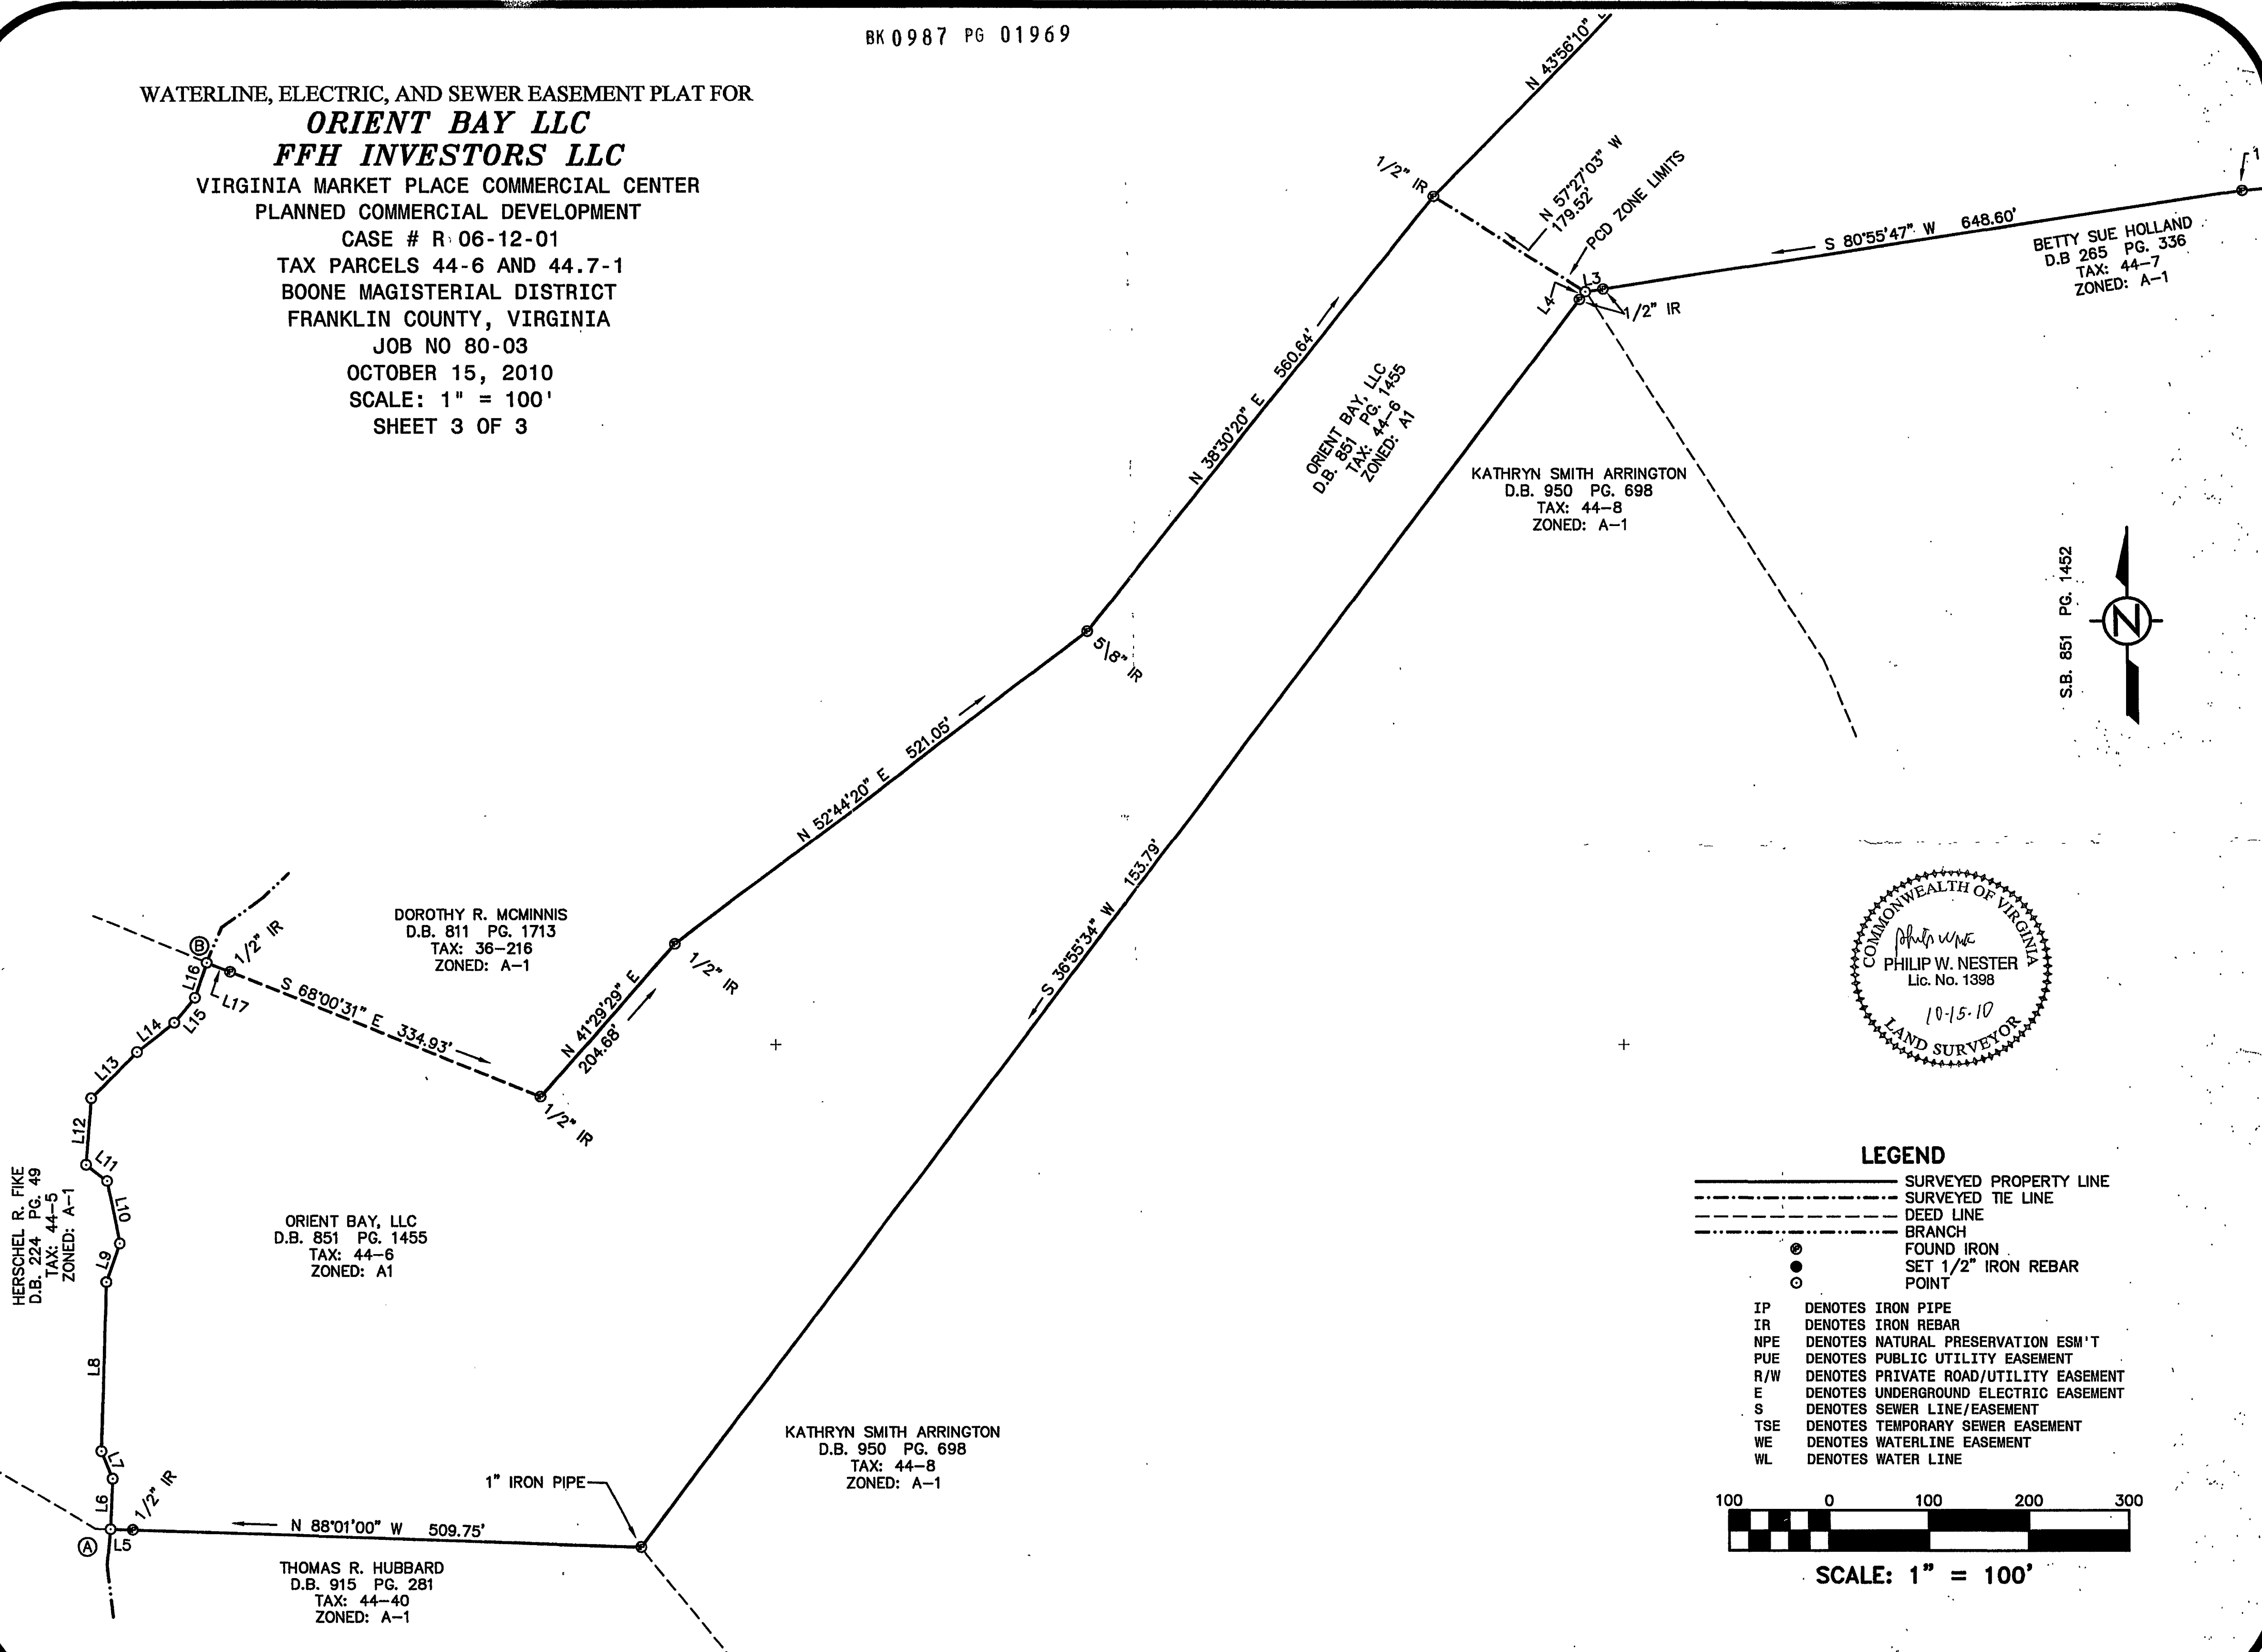


S.B. 851 PG. 1452

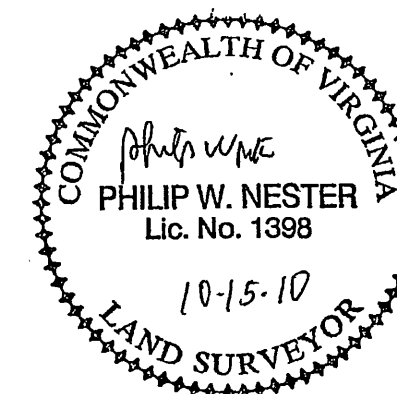

LEGEND

- _____ SURVEYED PROPERTY LINE
 SURVEYED TIE LINE
 ----- DEED LINE
 BRANCH
 (X) FOUND IRON
 (O) SET 1/2" IRON REBAR
 (O) POINT

- | | |
|-----|---------------------------------------|
| IP | DENOTES IRON PIPE |
| IR | DENOTES IRON REBAR |
| NPE | DENOTES NATURAL PRESERVATION ESM'T |
| PUE | DENOTES PUBLIC UTILITY EASEMENT |
| R/W | DENOTES PRIVATE ROAD/UTILITY EASEMENT |
| E | DENOTES UNDERGROUND ELECTRIC EASEMENT |
| S | DENOTES SEWER LINE/EASEMENT |
| TSE | DENOTES TEMPORARY SEWER EASEMENT |
| WE | DENOTES WATERLINE EASEMENT |
| WL | DENOTES WATER LINE |

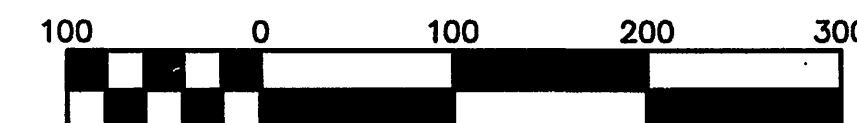

SCALE: 1" = 100'