


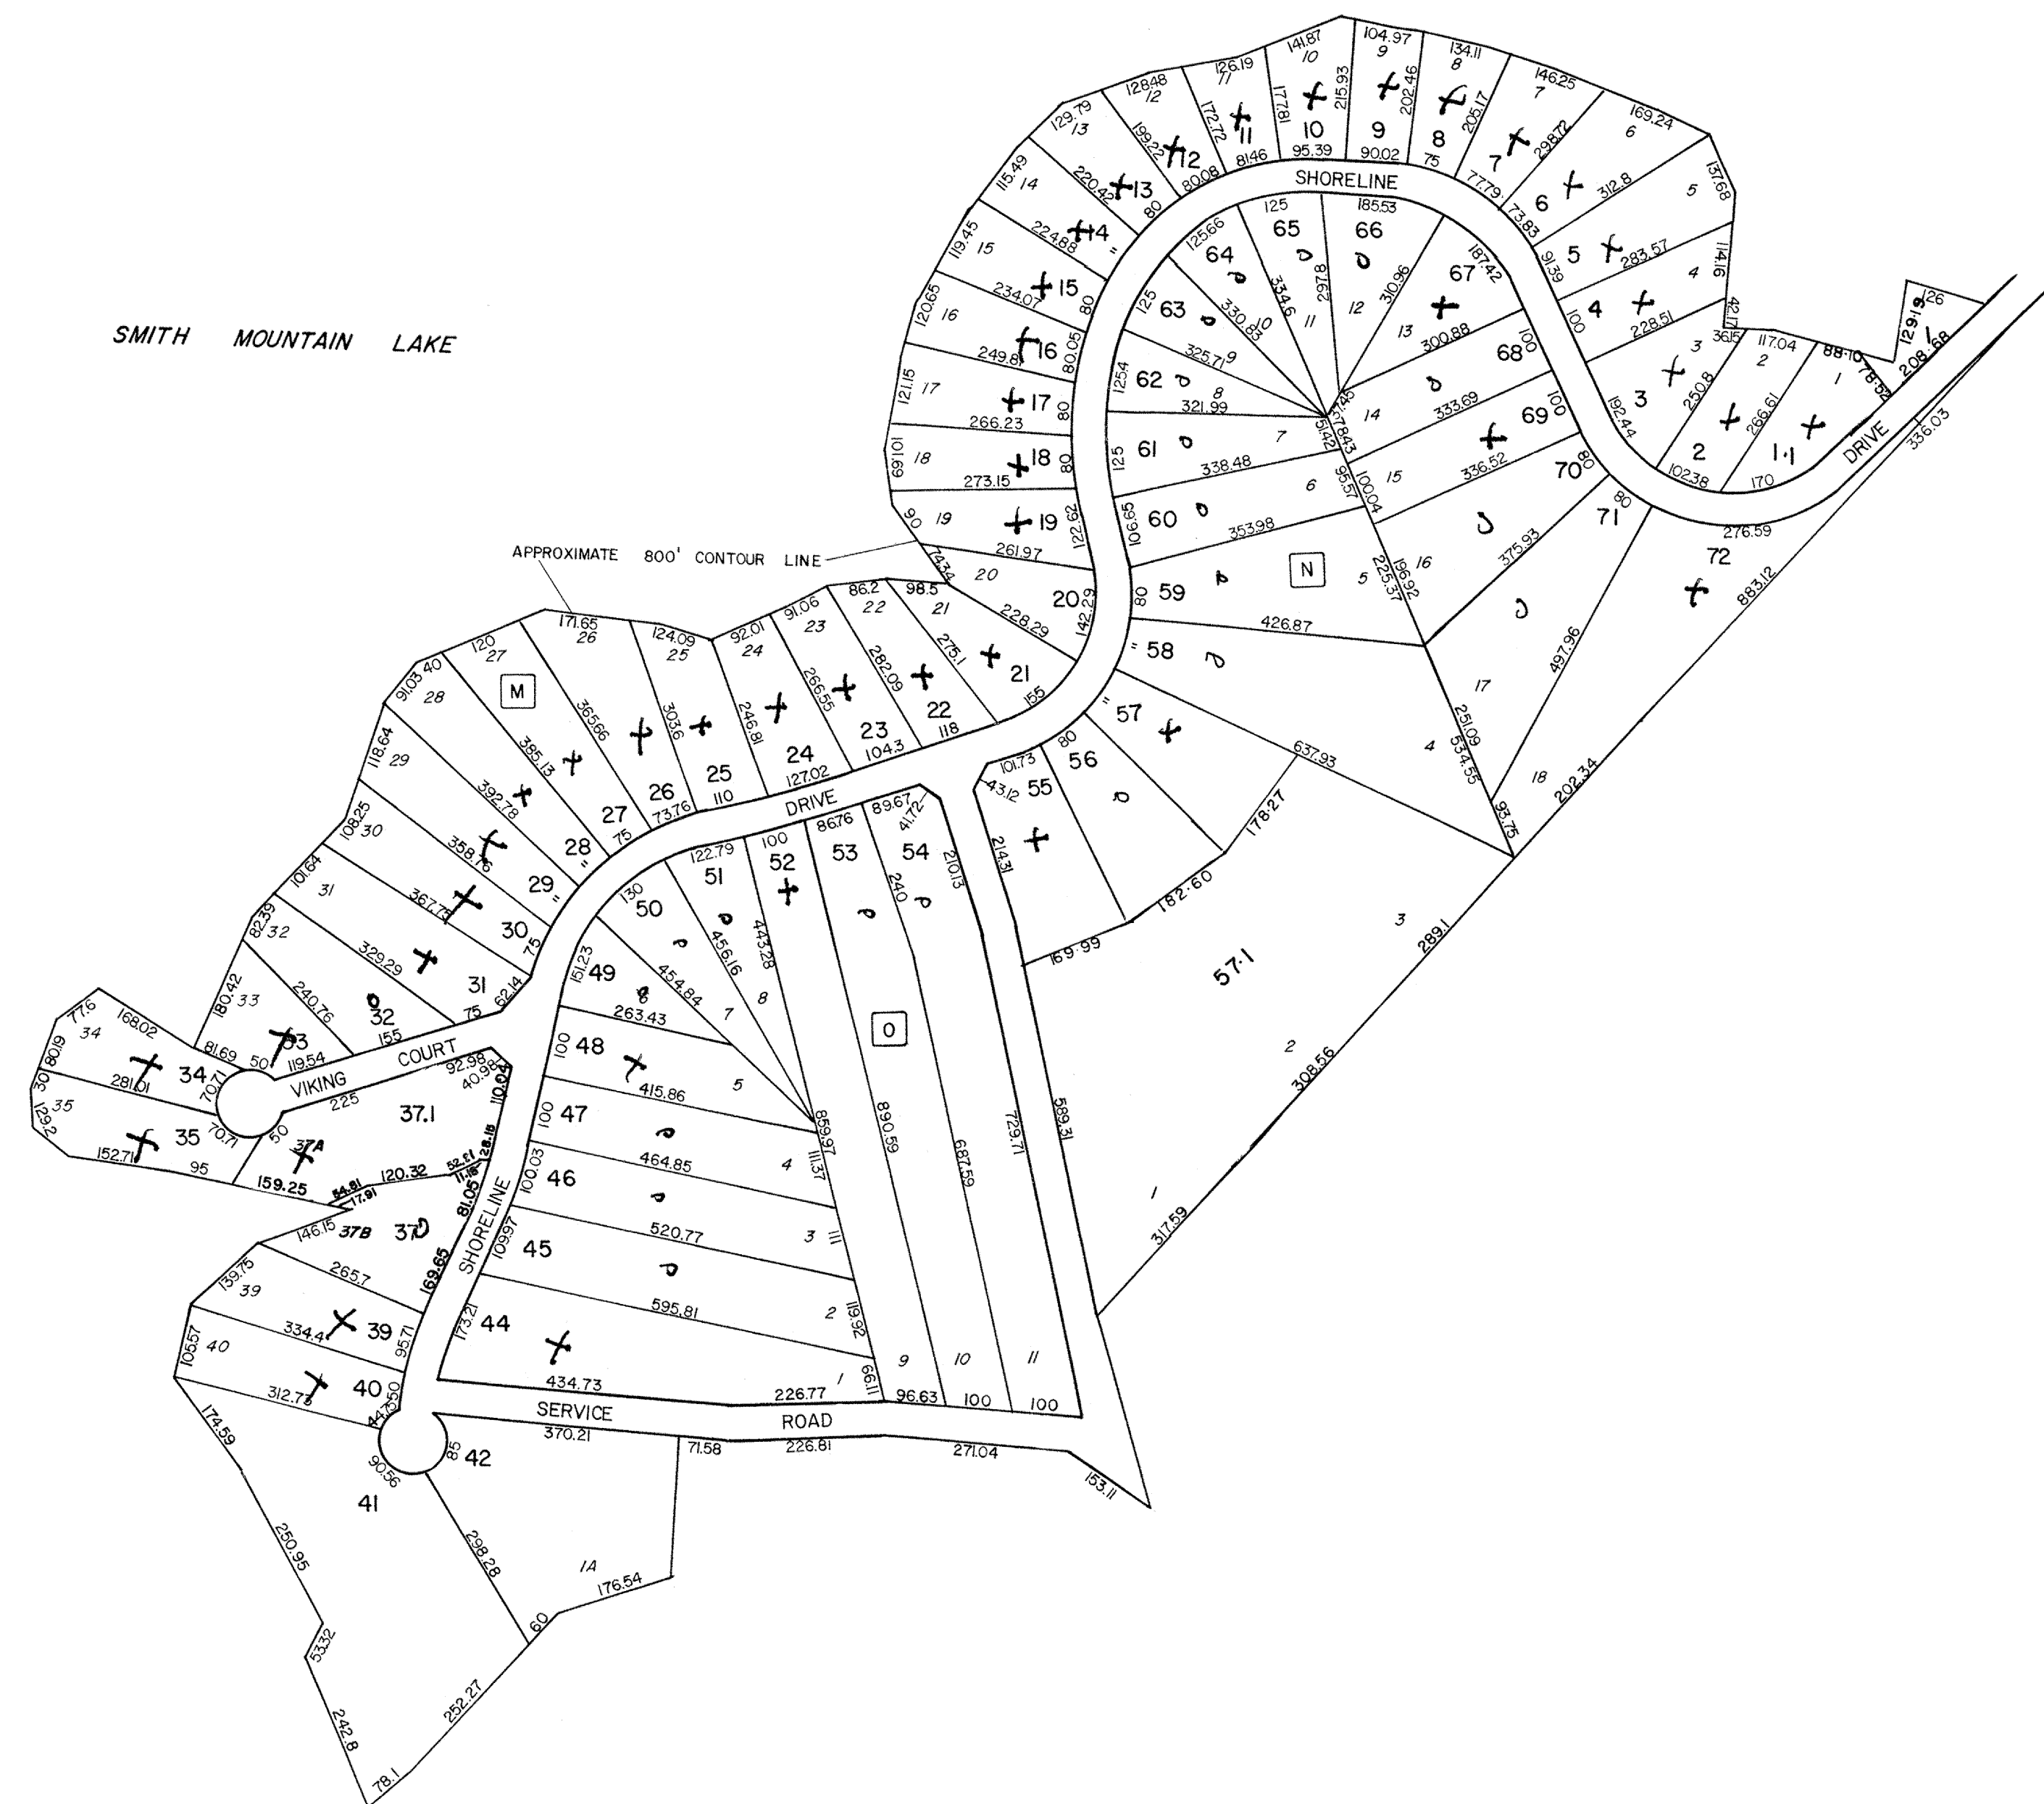


HIGHLAND SHORES M.B. 5 Pg. 104

(Note - at a later date, Shoreline Dr. was renamed Highland Lake Rd.)

PREPARED BY
WINGATE APPRAISAL SERVICE
APPRAISERS - MAPPERS
ROANOKE, VIRGINIA
DATE OF PHOTOGRAPHY FEB - APRIL, 1976

REVISION TABLE							
DATE	PARCEL	DATE	PARCEL	DATE	PARCEL	DATE	PARCEL

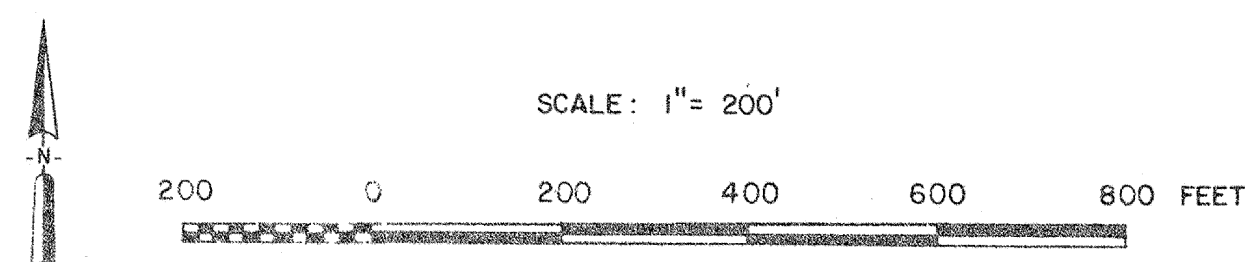

LEGEND:
ROADS ———
STREAMS ———
RIVERS ———
RAILROADS ———
PARCEL NO. 12
LOT NO. 12
DISTRICT LINE ———
LEGAL BLOCK NO. 11
PROPERTY LINE ———
INSERT NO. 12
COUNTY BOUNDARY ———
LAKES OR PONDS ———

FRANKLIN COUNTY
PROPERTY IDENTIFICATION MAP

DISTRICT UNION HALL INSERT NO. 511