


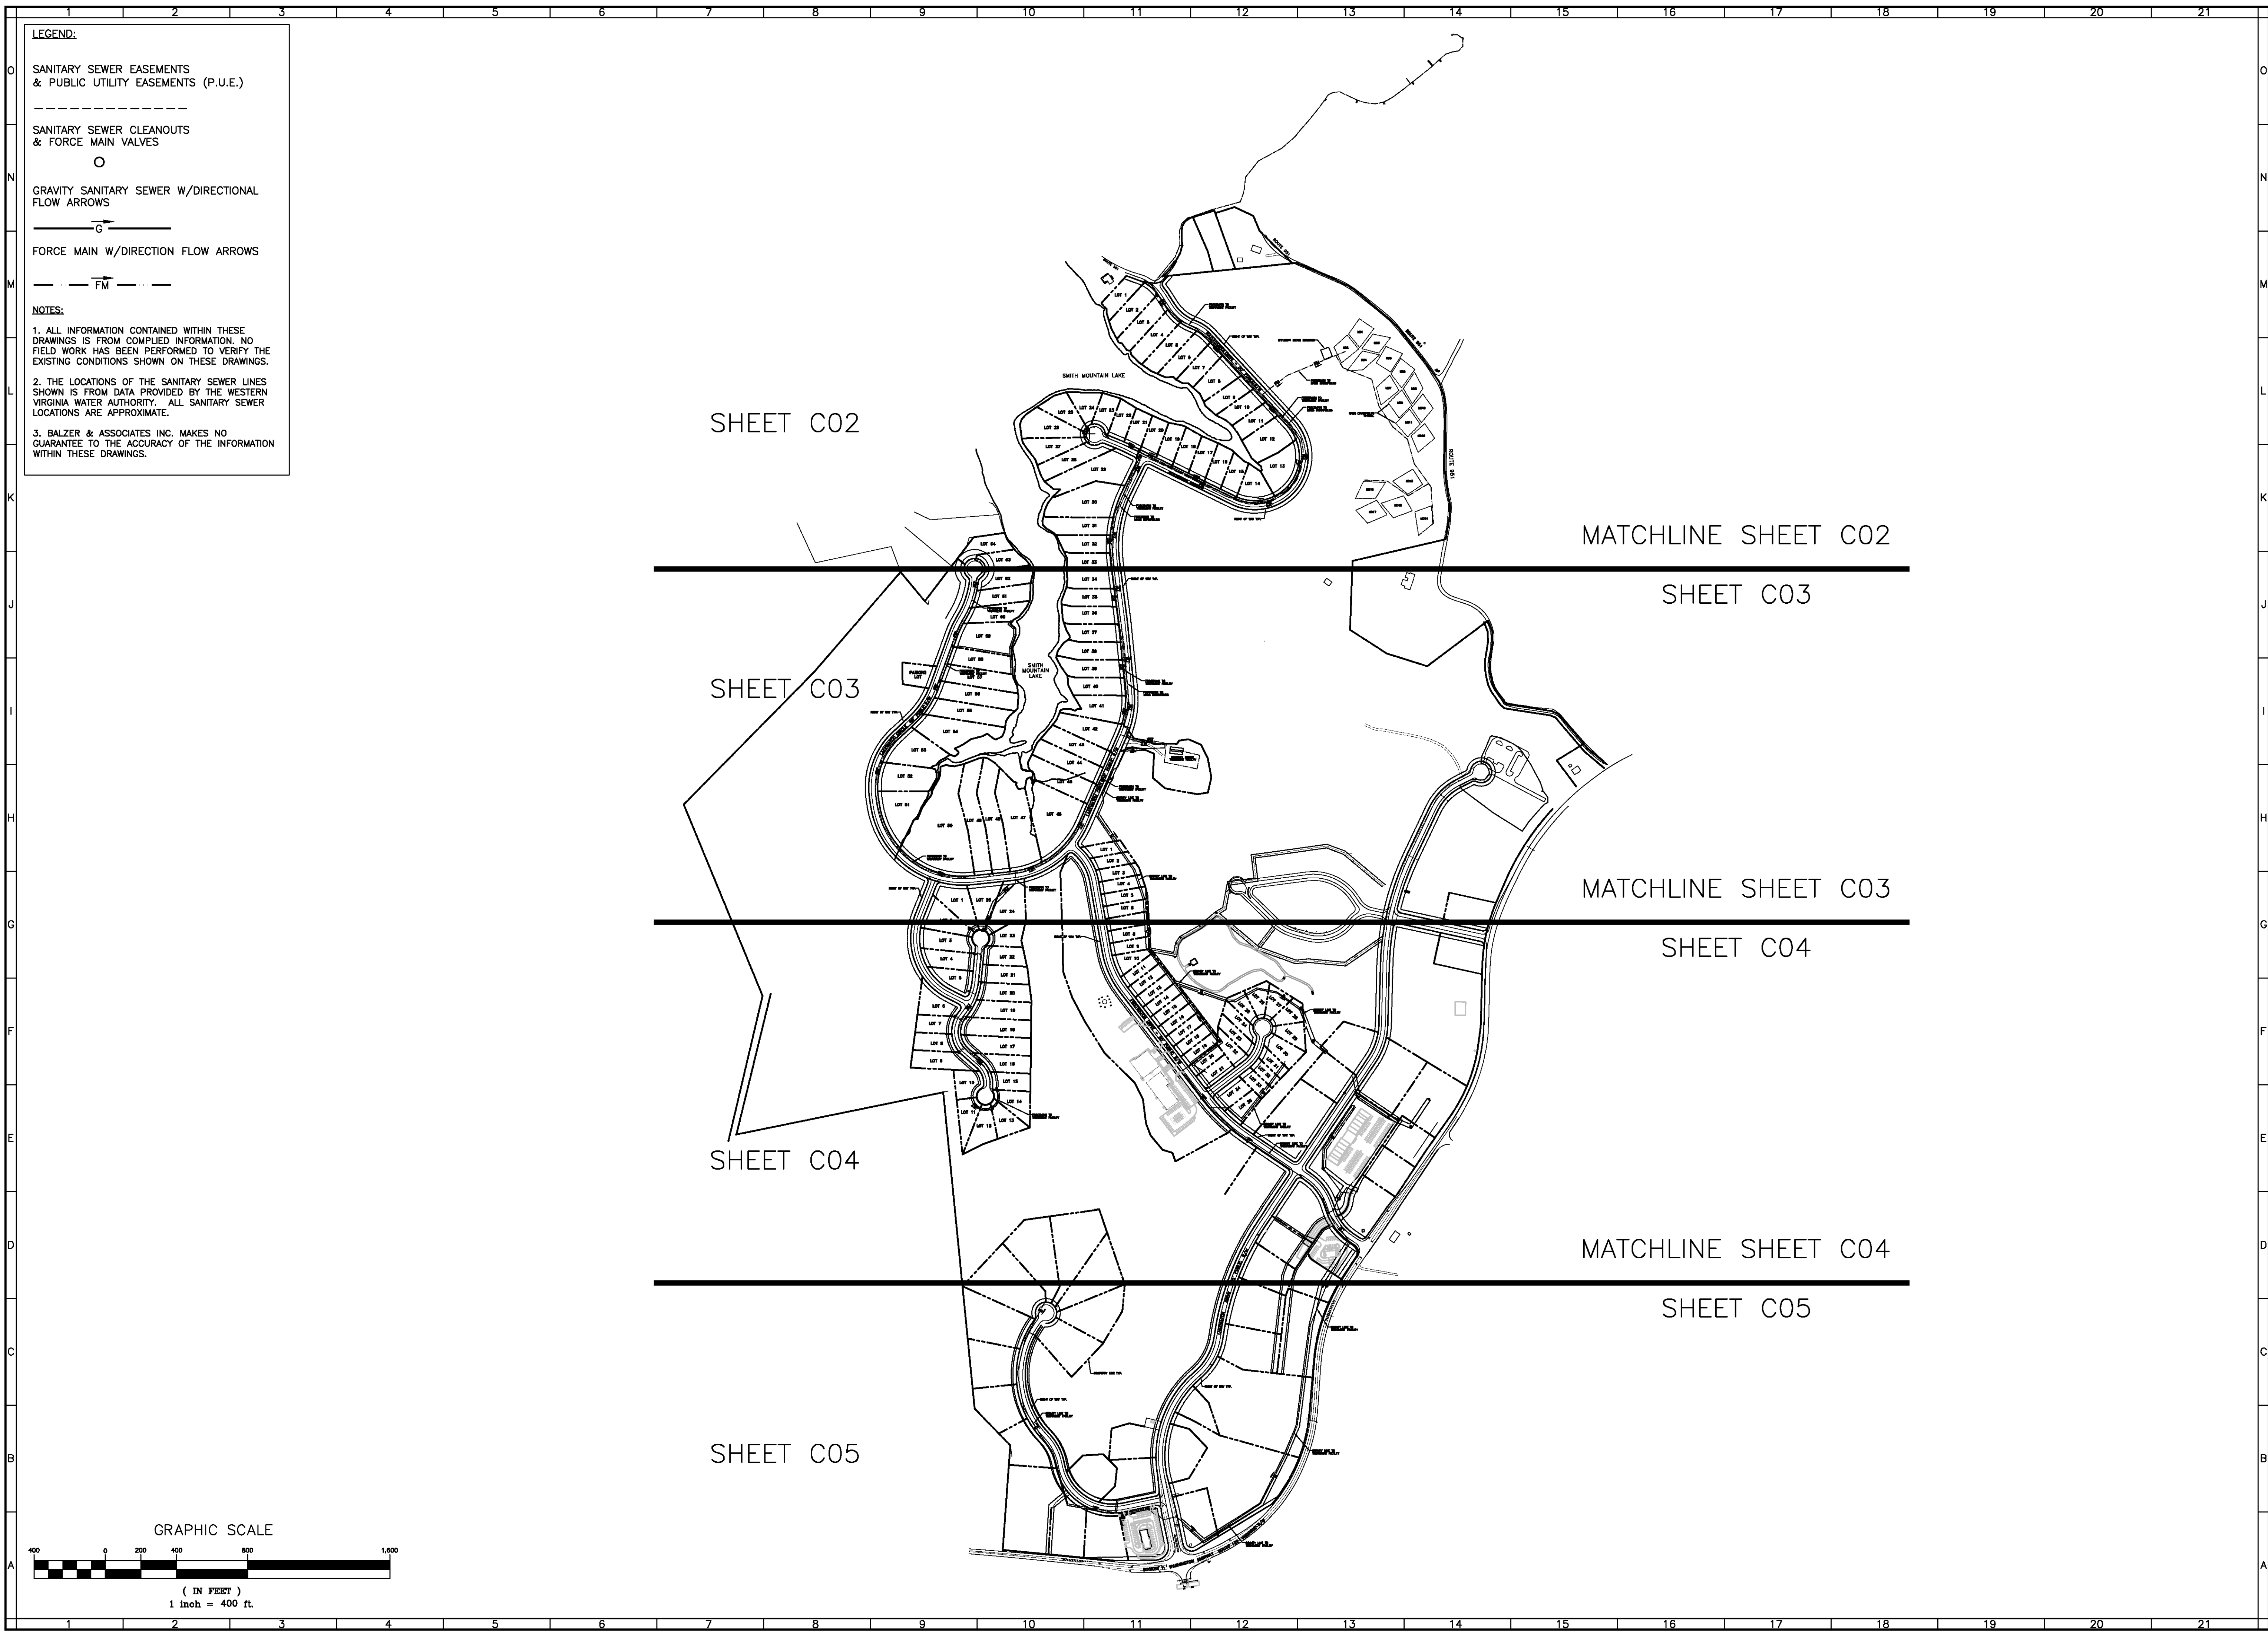

LEGEND:

SANITARY SEWER EASEMENTS
& PUBLIC UTILITY EASEMENTS (P.U.E.)

SANITARY SEWER CLEANOUTS
& FORCE MAIN VALVES

○

GRAVITY SANITARY SEWER W/DIRECTIONAL
FLOW ARROWS

-----G-----

FORCE MAIN W/DIRECTION FLOW ARROWS


-----FM-----

NOTES:

1. ALL INFORMATION CONTAINED WITHIN THESE DRAWINGS IS FROM COMPILED INFORMATION. NO FIELD WORK HAS BEEN PERFORMED TO VERIFY THE EXISTING CONDITIONS SHOWN ON THESE DRAWINGS.

2. THE LOCATIONS OF THE SANITARY SEWER LINES SHOWN IS FROM DATA PROVIDED BY THE WESTERN VIRGINIA WATER AUTHORITY. ALL SANITARY SEWER LOCATIONS ARE APPROXIMATE.

3. BALZER & ASSOCIATES INC. MAKES NO GUARANTEE TO THE ACCURACY OF THE INFORMATION WITHIN THESE DRAWINGS.

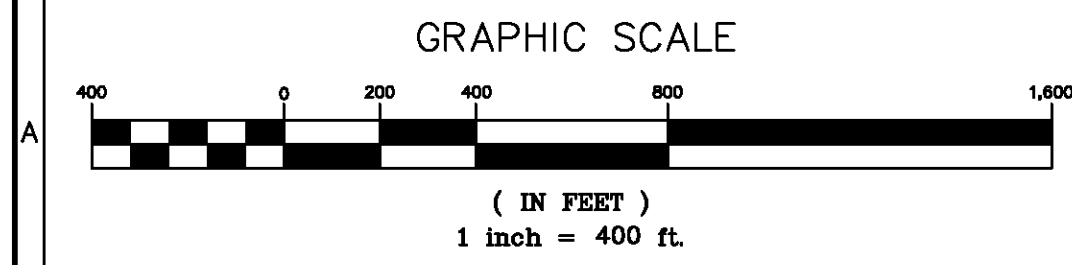

BALZER
AND ASSOCIATES, INC.
BVINE

REFLECTING TOMORROW

www.balzer.cc

New River Valley
Richmond
Roanoke
Shenandoah Valley

RESIDENTIAL LAND DEVELOPMENT ENGINEERING
SITE DEVELOPMENT ENGINEERING
LAND USE PLANNING & ZONING
LANDSCAPE ARCHITECTURE
LAND SURVEYING
ARCHITECTURE
STRUCTURAL ENGINEERING
GEOTECHNICAL ENGINEERING
TRANSPORTATION ENGINEERING
ENVIRONMENTAL & SOIL SCIENCE
WETLAND DELINEATIONS & STREAM EVALUATIONS

Balzer and Associates, Inc.
1208 Corporate Circle
Roanoke, VA 24018
540-772-9580
FAX 540-772-8050

LAKEWATCH PLANTATION
COMPILED SEWER PLAN
FRANKLIN COUNTY, VIRGINIA

DRAWN BY BTC
DESIGNED BY BTC
CHECKED BY SMH
DATE 9-30-11
SCALE 1"=400'

REVISIONS:

SHEET NO.
C01

JOB NO. R1100103.00