


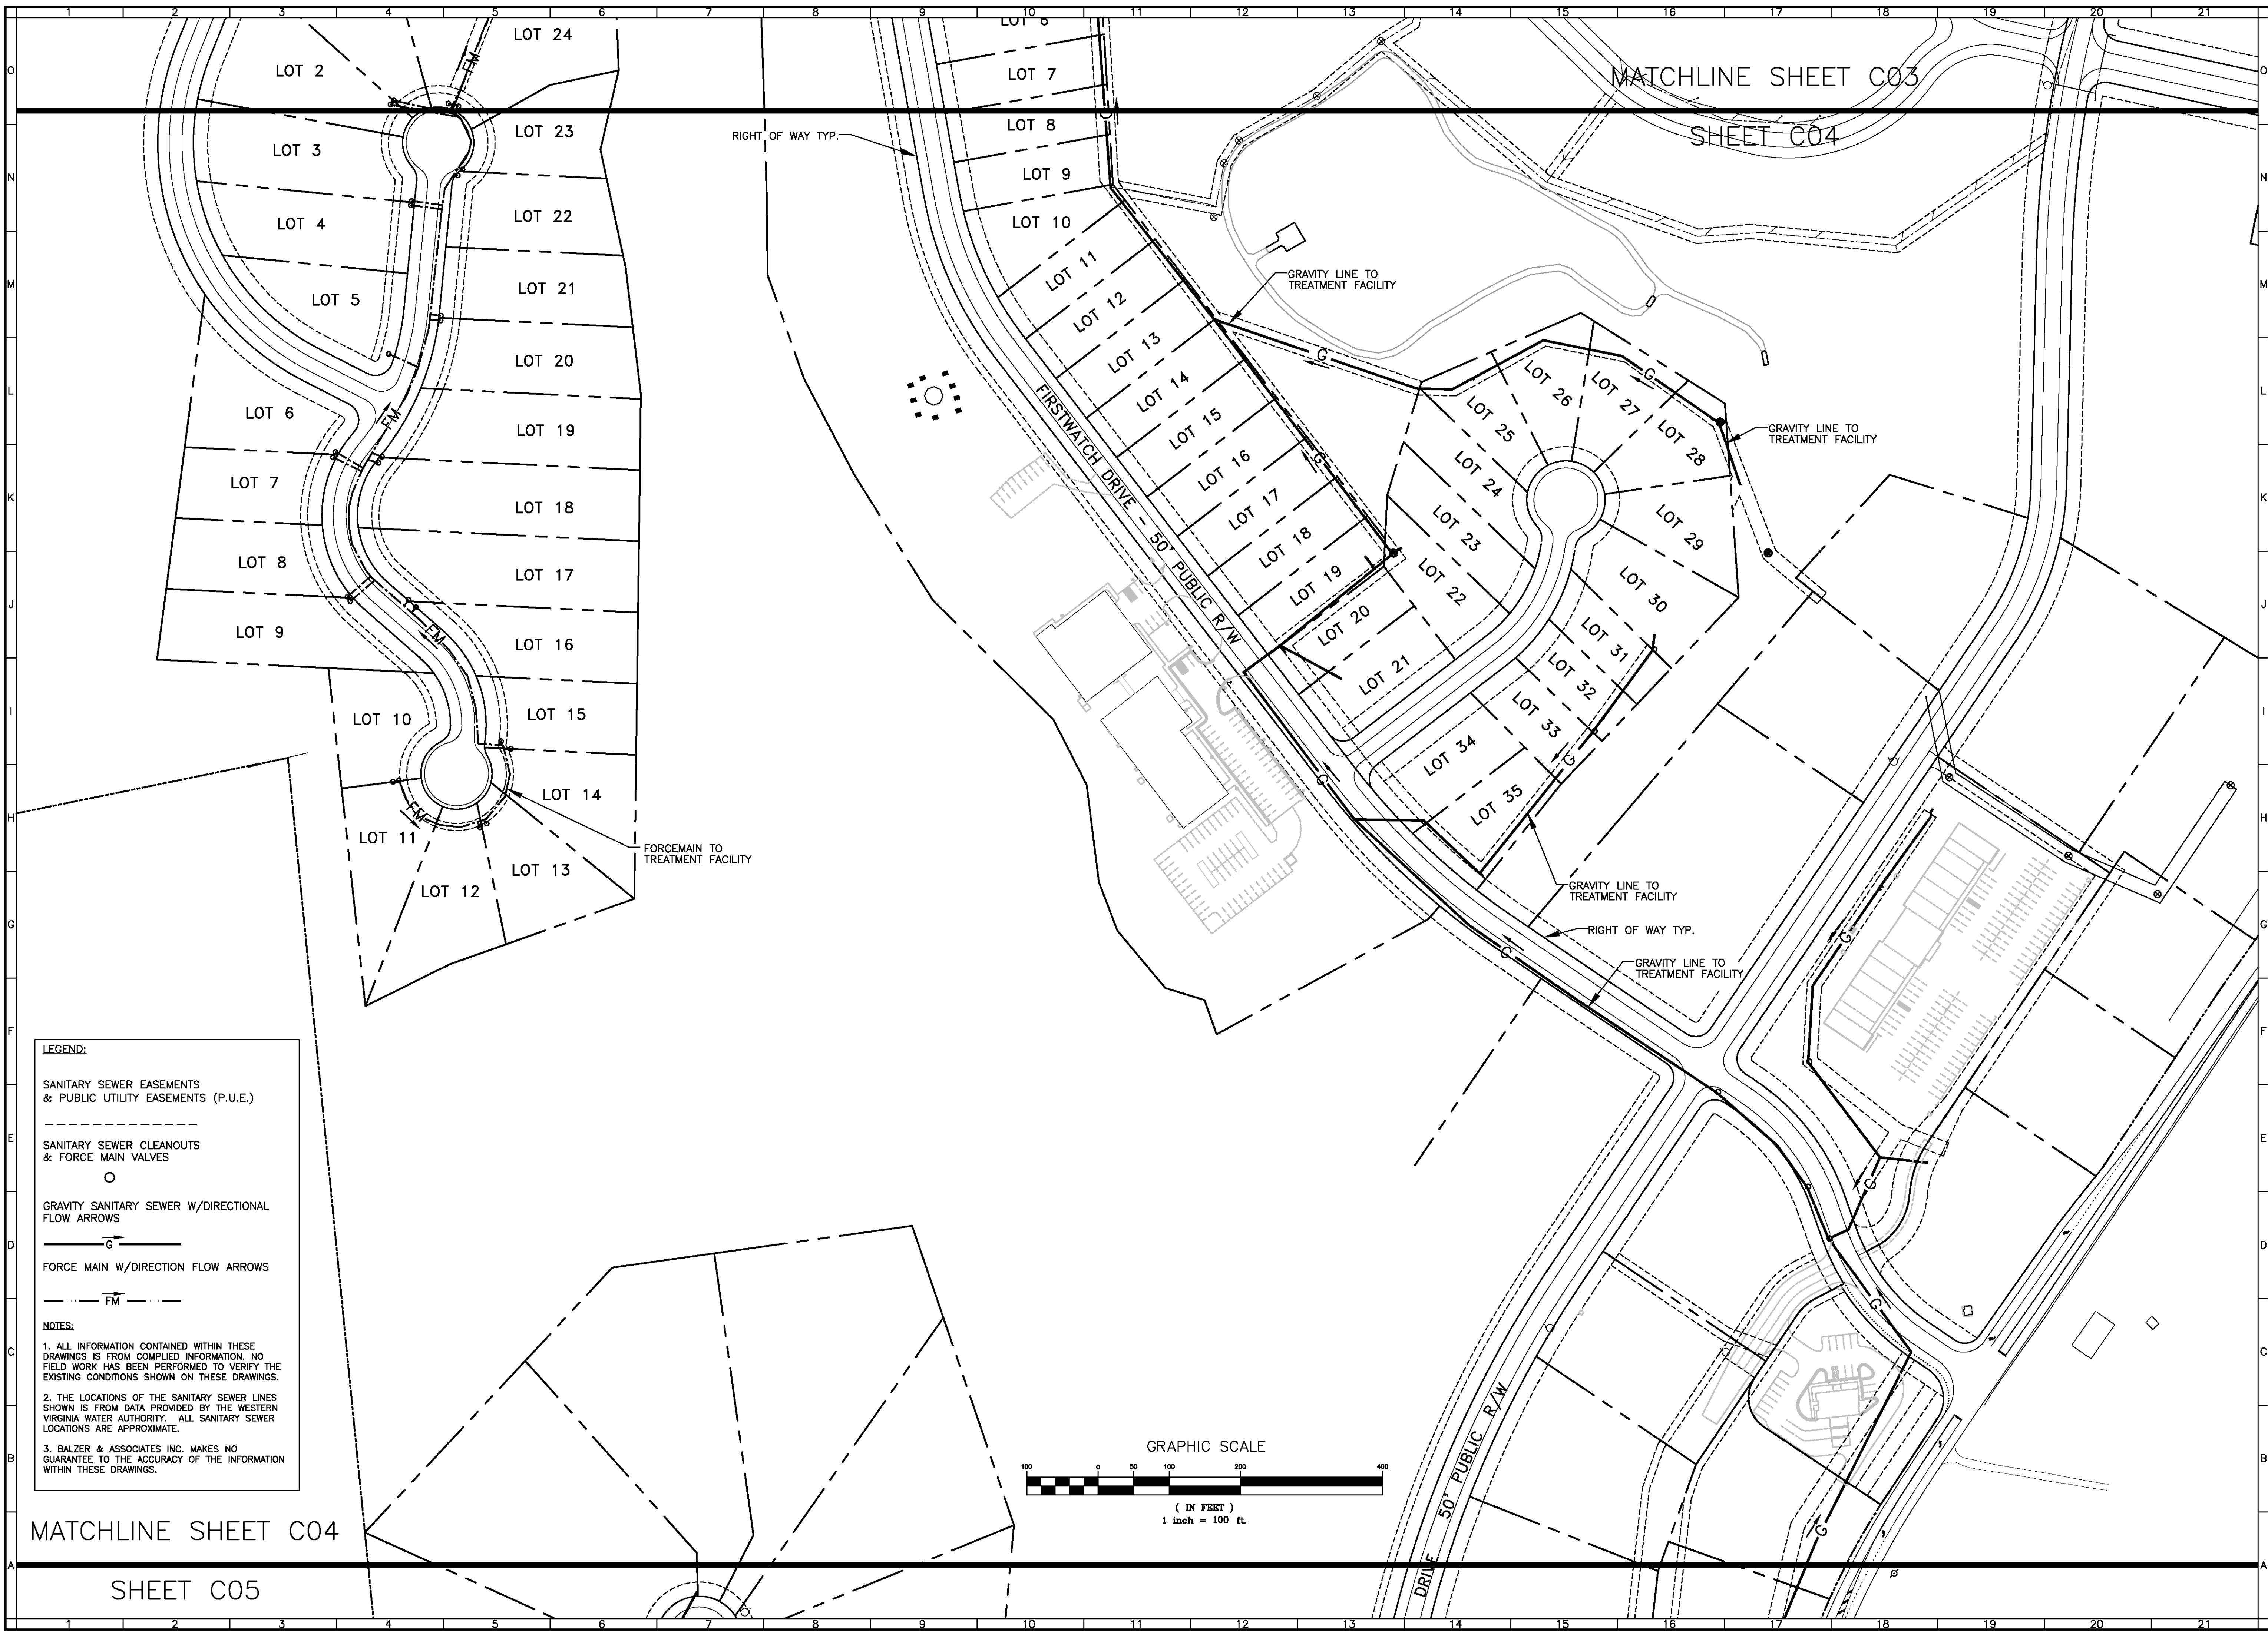

LEGEND:

SANITARY SEWER EASEMENTS
& PUBLIC UTILITY EASEMENTS (P.U.E.)

SANITARY SEWER CLEANOUTS
& FORCE MAIN VALVES

GRAVITY SANITARY SEWER W/DIRECTIONAL
FLOW ARROWS


FORCE MAIN W/DIRECTION FLOW ARROWS

NOTES:

1. ALL INFORMATION CONTAINED WITHIN THESE
DRAWINGS IS FROM COMPILED INFORMATION. NO
FIELD WORK HAS BEEN PERFORMED TO VERIFY THE
EXISTING CONDITIONS SHOWN ON THESE DRAWINGS.

2. THE LOCATIONS OF THE SANITARY SEWER LINES
SHOWN IS FROM DATA PROVIDED BY THE WESTERN
VIRGINIA WATER AUTHORITY. ALL SANITARY SEWER
LOCATIONS ARE APPROXIMATE.

3. BALZER & ASSOCIATES INC. MAKES NO
GUARANTEE TO THE ACCURACY OF THE INFORMATION
WITHIN THESE DRAWINGS.

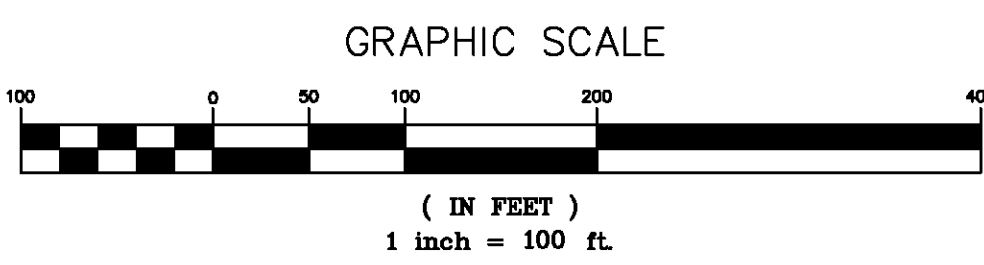

REFLECTING TOMORROW

www.balzer.cc

New River Valley
Richmond
Roanoke
Shenandoah Valley

RESIDENTIAL LAND DEVELOPMENT ENGINEERING
SITE DEVELOPMENT ENGINEERING
LAND USE PLANNING & ZONING
LANDSCAPE ARCHITECTURE
LAND SURVEYING
ARCHITECTURE
STRUCTURAL ENGINEERING
GEOTECHNICAL ENGINEERING
TRANSPORTATION ENGINEERING
ENVIRONMENTAL & SOIL SCIENCE
WETLAND DELINEATIONS & STREAM EVALUATIONS

Balzer and Associates, Inc.
1208 Corporate Circle
Roanoke, VA 24018
540-772-9580
FAX 540-772-8050

LAKEWATCH PLANTATION

COMPILED SEWER PLAN

FRANKLIN COUNTY, VIRGINIA

DRAWN BY BTC

DESIGNED BY BTC

CHECKED BY SMH

DATE 9-30-11

SCALE 1"=100'

REVISIONS:

SHEET NO.

C04

JOB NO. R1100103.00