


- LEGEND**
- SURVEYED PROPERTY LINE
  - DEED LINE
  - 10' CONTOUR (EXISTING)
  - 2' CONTOUR (EXISTING)
  - 10' CONTOUR (PROPOSED)
  - 2' CONTOUR (PROPOSED)
  - PUE DENOTES PUBLIC UTILITY EASEMENT
  - SE DENOTES SEWER EASEMENT
  - SM DENOTES SLOPE MAINTENANCE EASEMENT

Drainage Computations  
Commercial Lot C-27  
AT  
**LAKEWATCH PLANTATION**  
Planned Commercial Development  
Developed by: Lake Watch, L.L.C.  
Gills Creek Magisterial District  
Franklin County, Virginia  
Job No 21-04  
May 15, 2007  
Sheet 20 of 32  
Revised August 1, 2007

TOTAL IMPERVIOUS AREA: 2.660 ACRES  
1" VOLUME REQUIRED: = 2.660 X 43560 X 1/12 = 9656 CUBIC FEET  
TOTAL STORAGE PROVIDED: 9805 CUBIC FEET (SEE APPENDIX A, B, & C)

| PARCEL NUMBER | AREA (ACRES) | GRASS (ACRES) | "C"  | BLDS/PVT (ACRES) | "C"  | "C" WEIGHTED | LENGTH | BEGIN ELEV | OVERLAND FLOW |       |          | "C" | "T" | MIN.   | LENGTH | BEGIN ELEV | CHANNEL FLOW |      |          | "C" | TOTAL | "B"   | TWO YEAR STORM |       |     |      | 10 YEAR STORM |      |     |     | 25 YEAR STORM |     |     |     | 100 YEAR STORM | |
|---|
|               |              |               |      |                  |      |              |        |            | END ELEV      | SLOPE | END ELEV |     |     |        |        |            | DIFF         | MIN. | END ELEV |     |       |       | DIFF           | "B"   | "D" | "E"  | "I"           | "Q"  | "B" | "D" | "E"           | "I" | "Q" | "B" | "D"            | "E" | "I" | "Q" | "B" | "D" | "E" | "I" | "Q" | |
| DI#1          | 0.211        | 0.000         | 0.35 | 0.211            | 0.95 | 0.95         | 120    | 988        | 984           | 0.033 | 0.90     | 3.6 | 55  | 984.00 | 983.00 | 1.00       | 0.9          | 4.4  |          |     | 54.24 | 11.50 | 0.85           | IN/HR | 5.2 | 1.03 | 6.7           | 1.34 | |

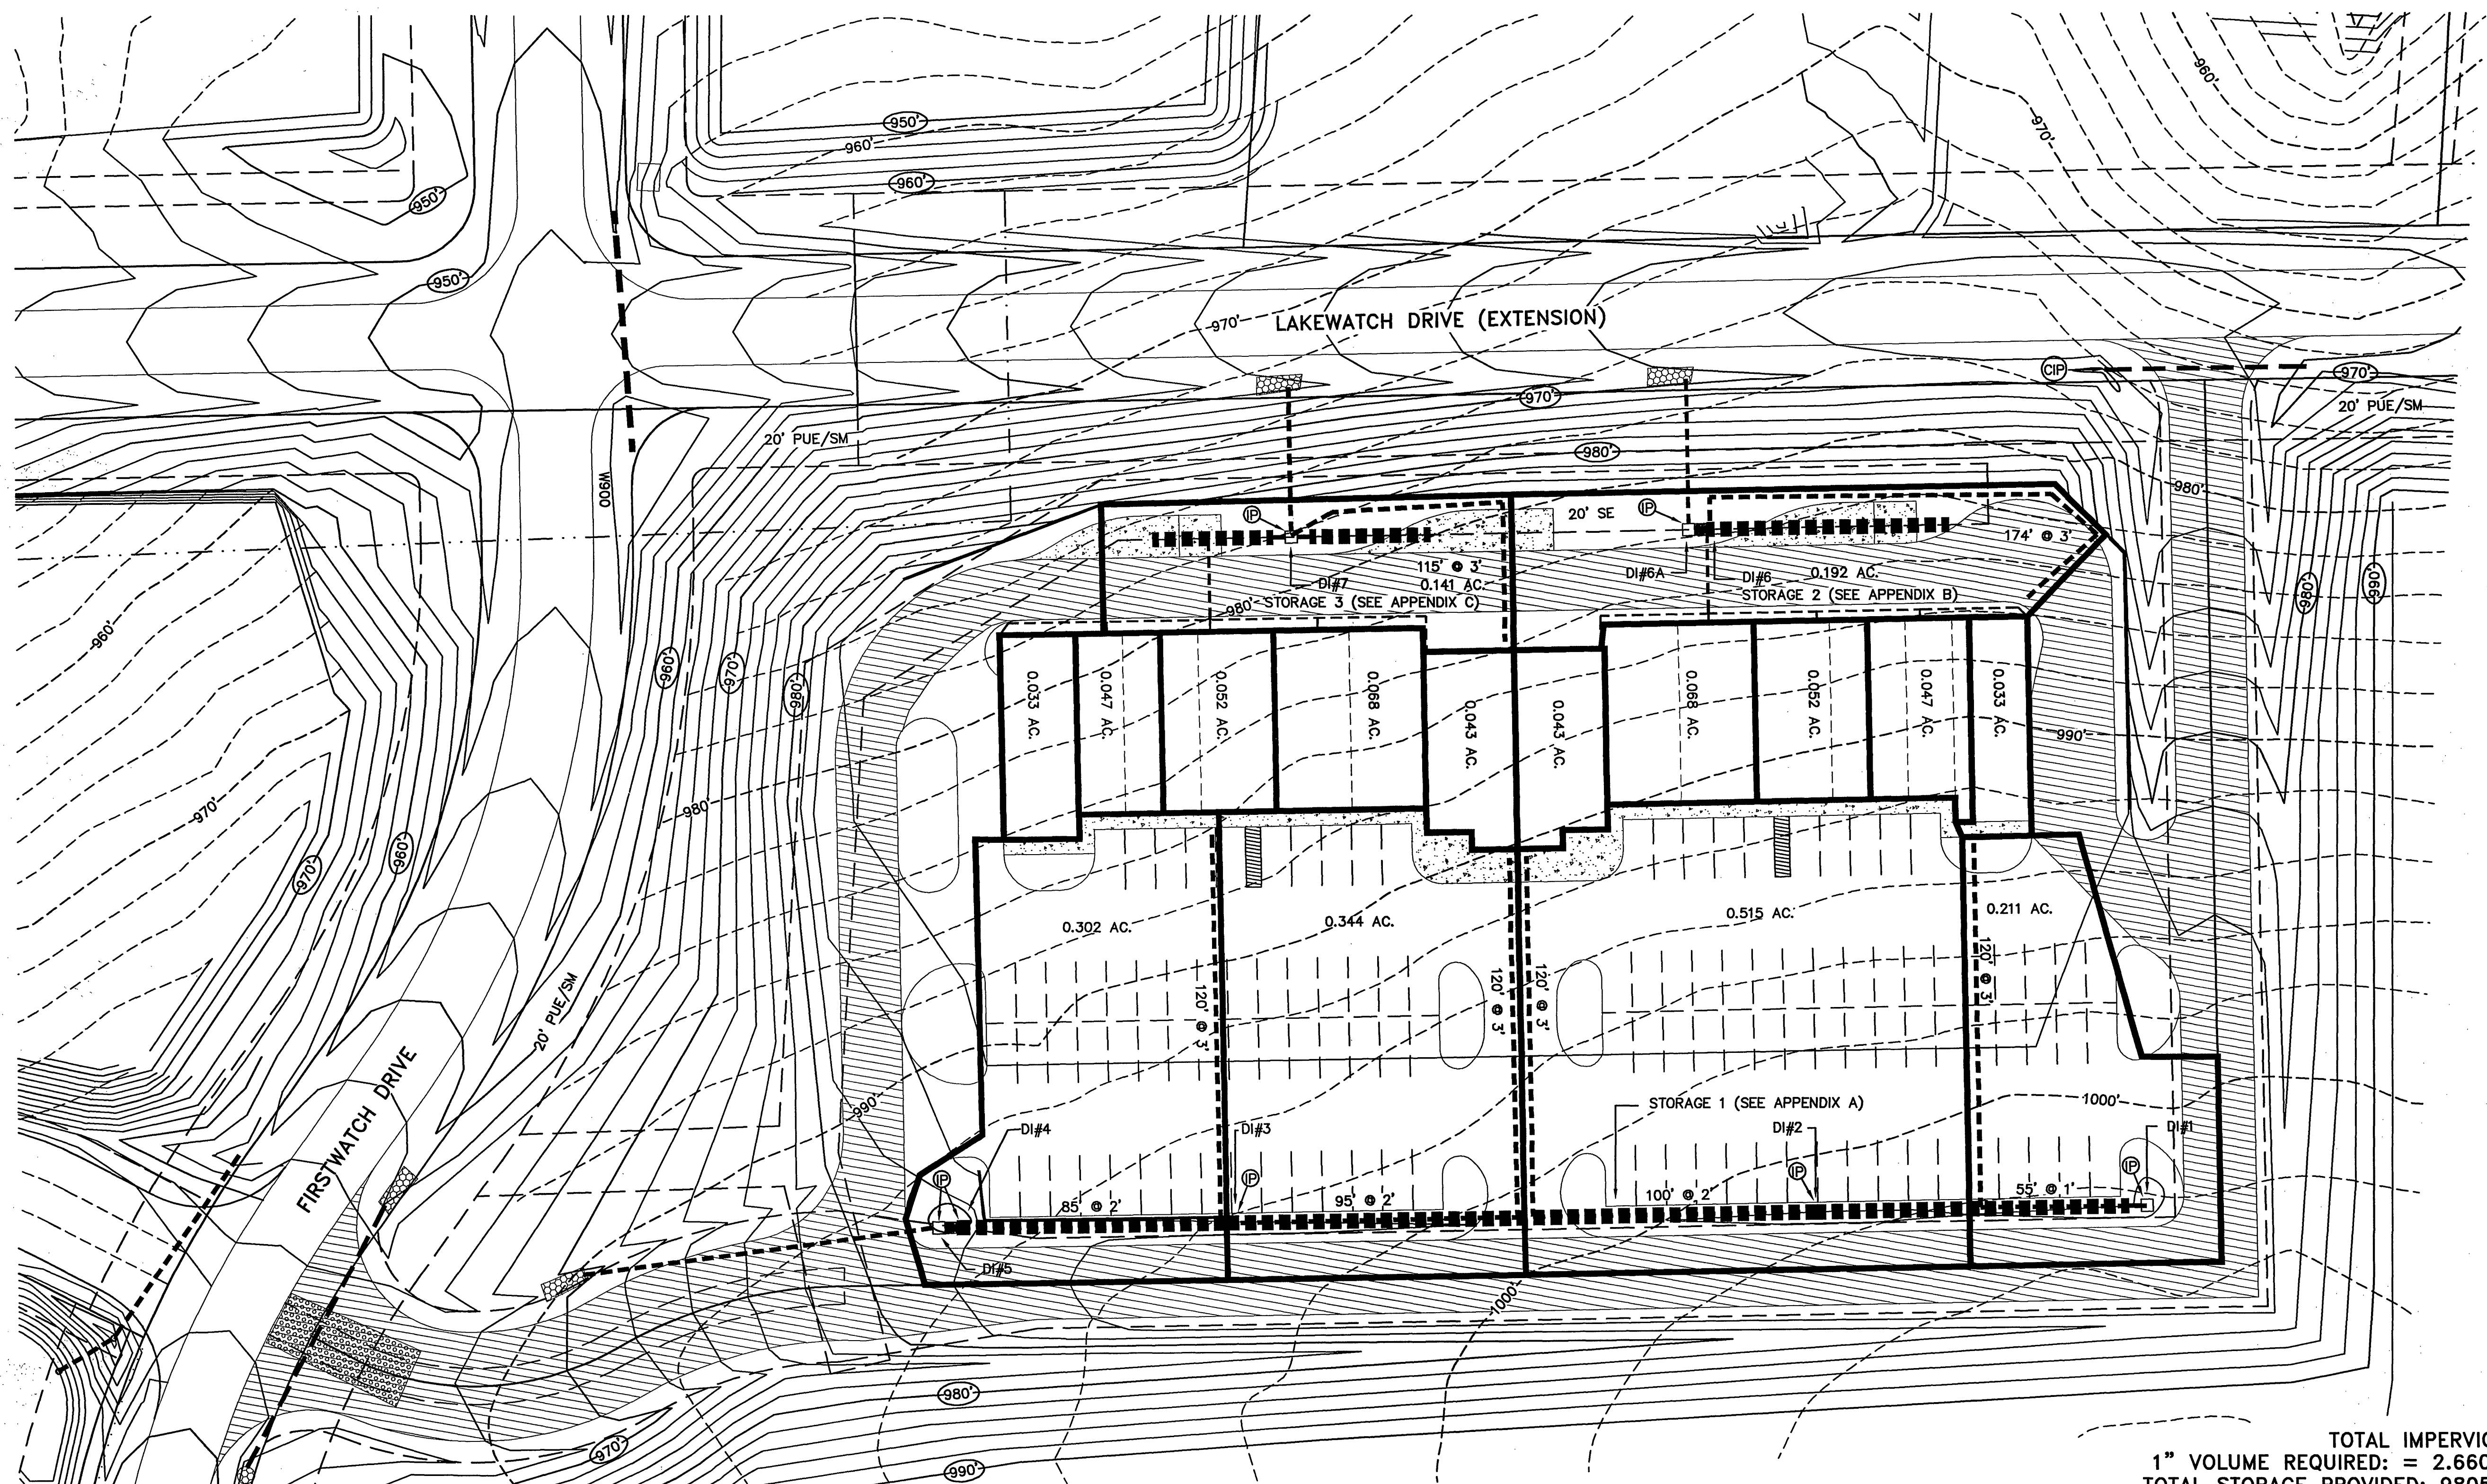