
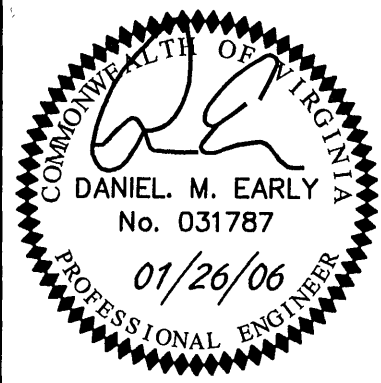


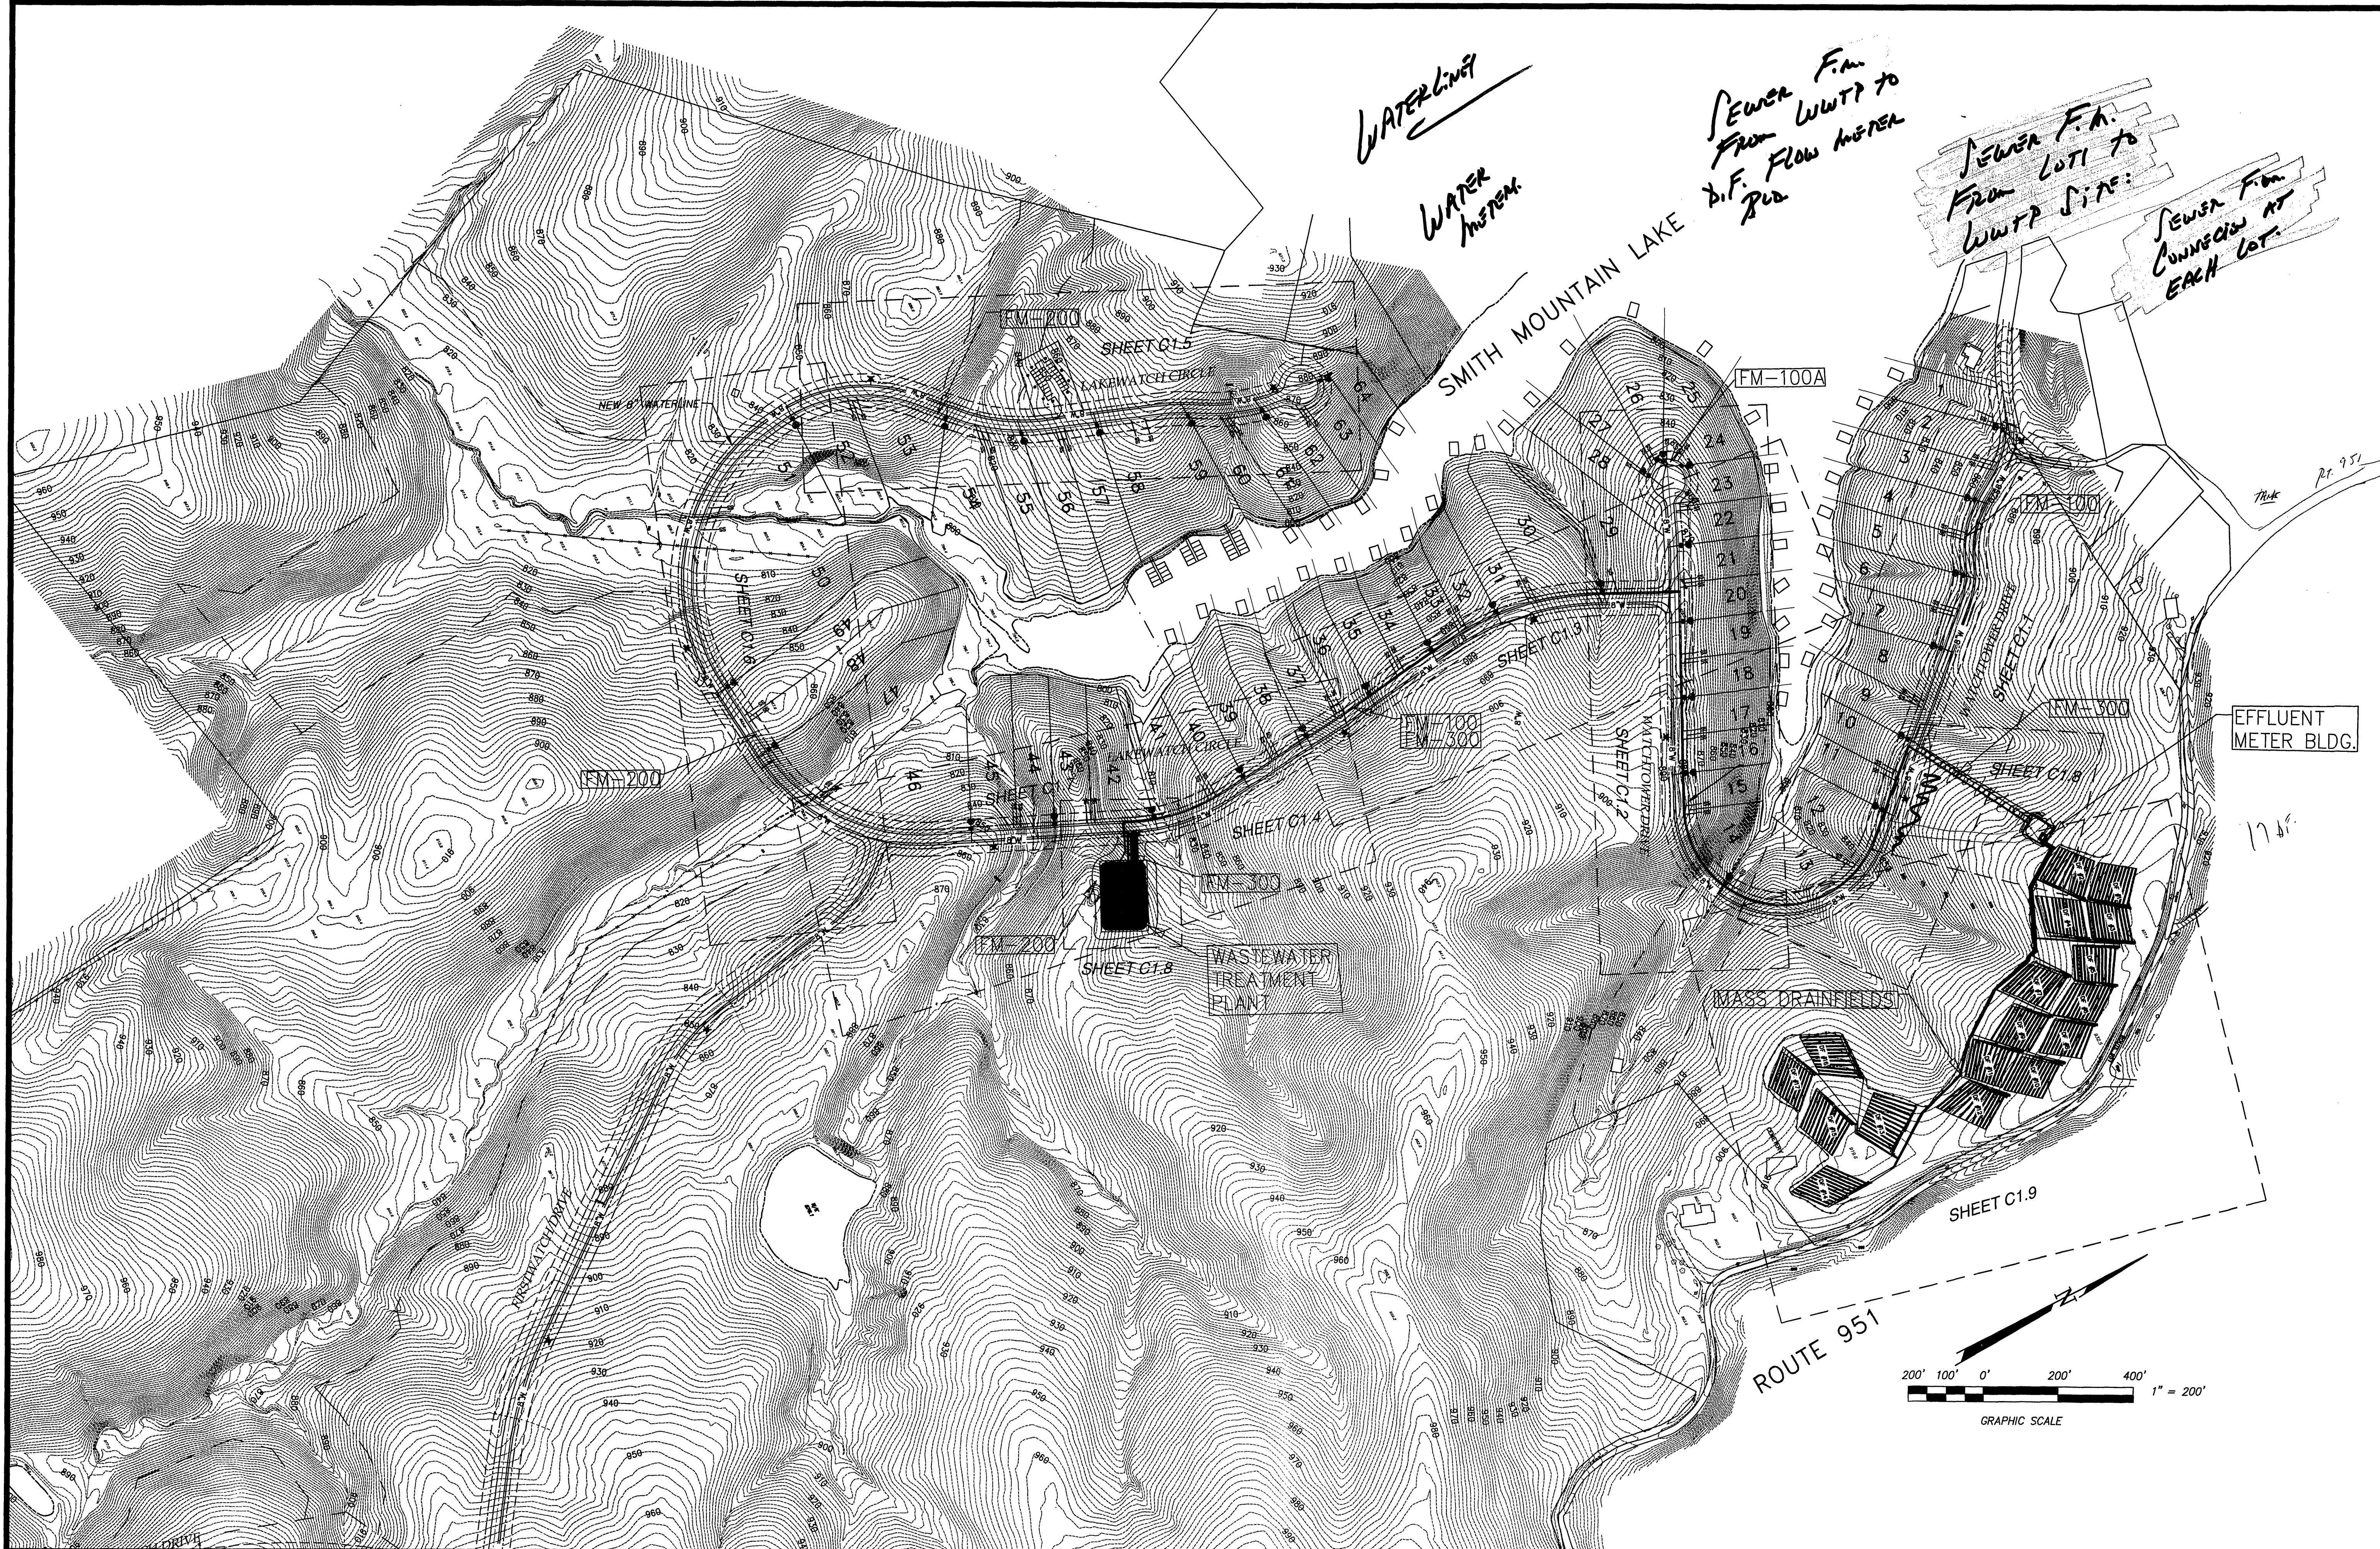

ACS DESIGN

Engineering-Planning-Surveying
Construction Management
2203 Peters Creek Road, NW
Roanoke, Virginia 24017
Phone: 540 562 2345
Fax: 540 562 2344
Email: info@acsdesigninc.com
www.acsdesigninc.com

**LAKEWATCH PLANTATION
COMMUNITY SEWER SYSTEM
PHASE 1
FRANKLIN COUNTY, VIRGINIA**

DRAWN BY: C.E.K.
DESIGNED BY: C.E.K.
CHECKED BY:
DATE: JAN. 26, 2006
SCALE: 1"=200'

REVISIONS	
DATE	REVISION

SHEET No.
C1.0
PROJECT SCHEMATIC &
SHEET INDEX
JOB No. 05076