
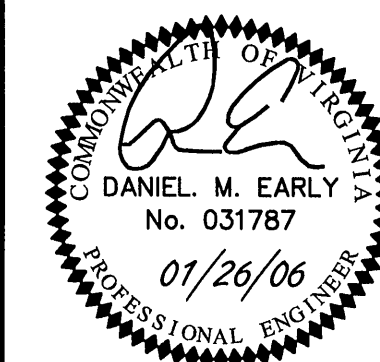
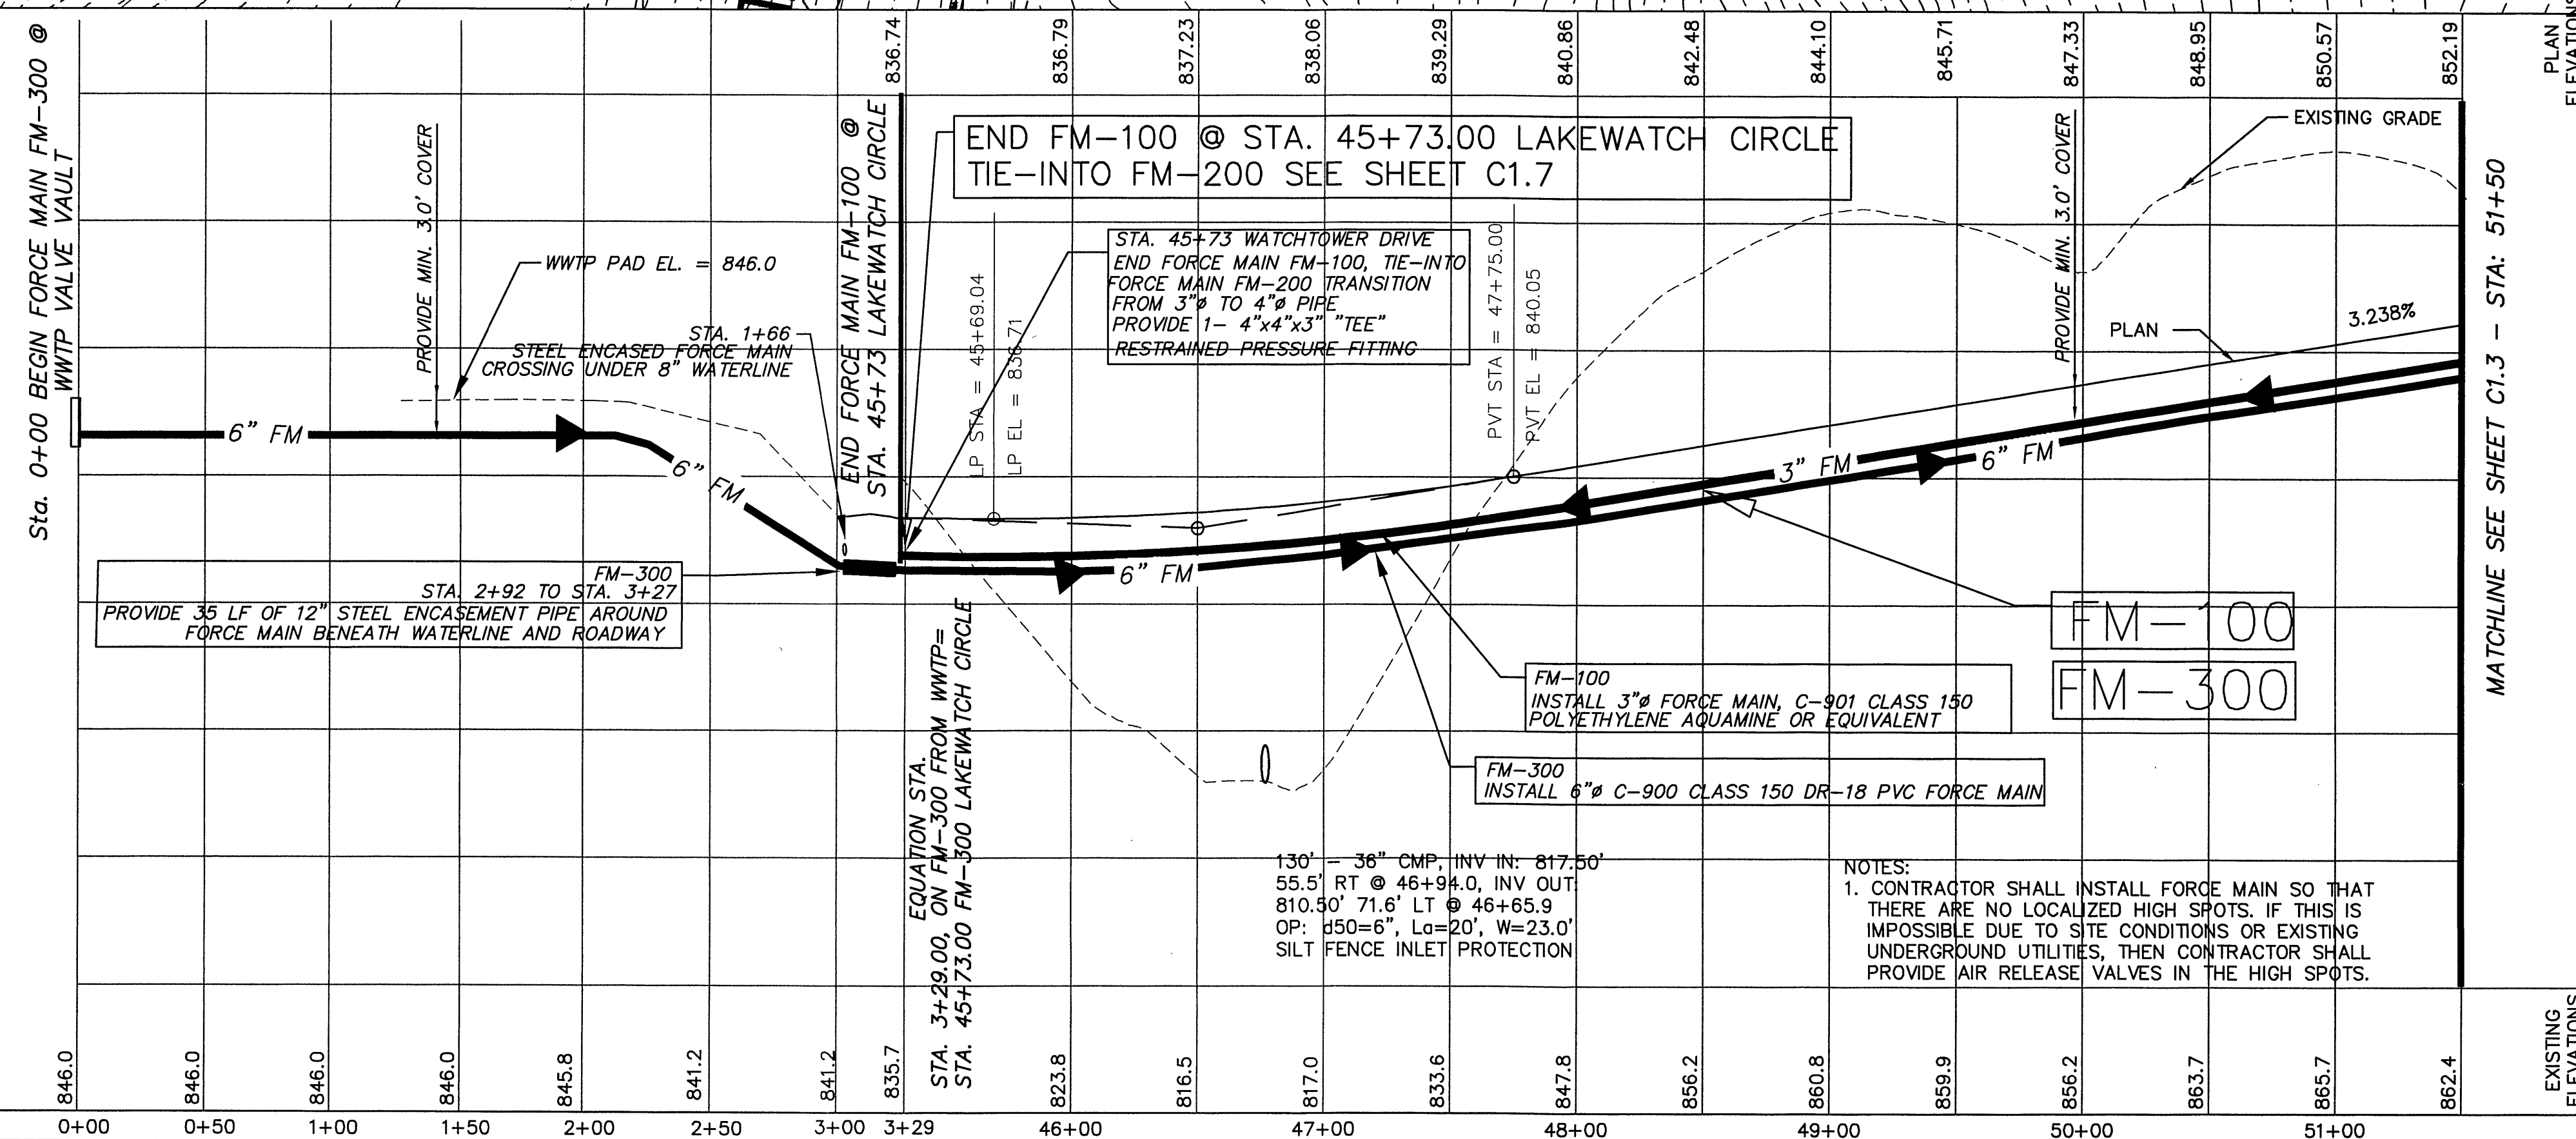


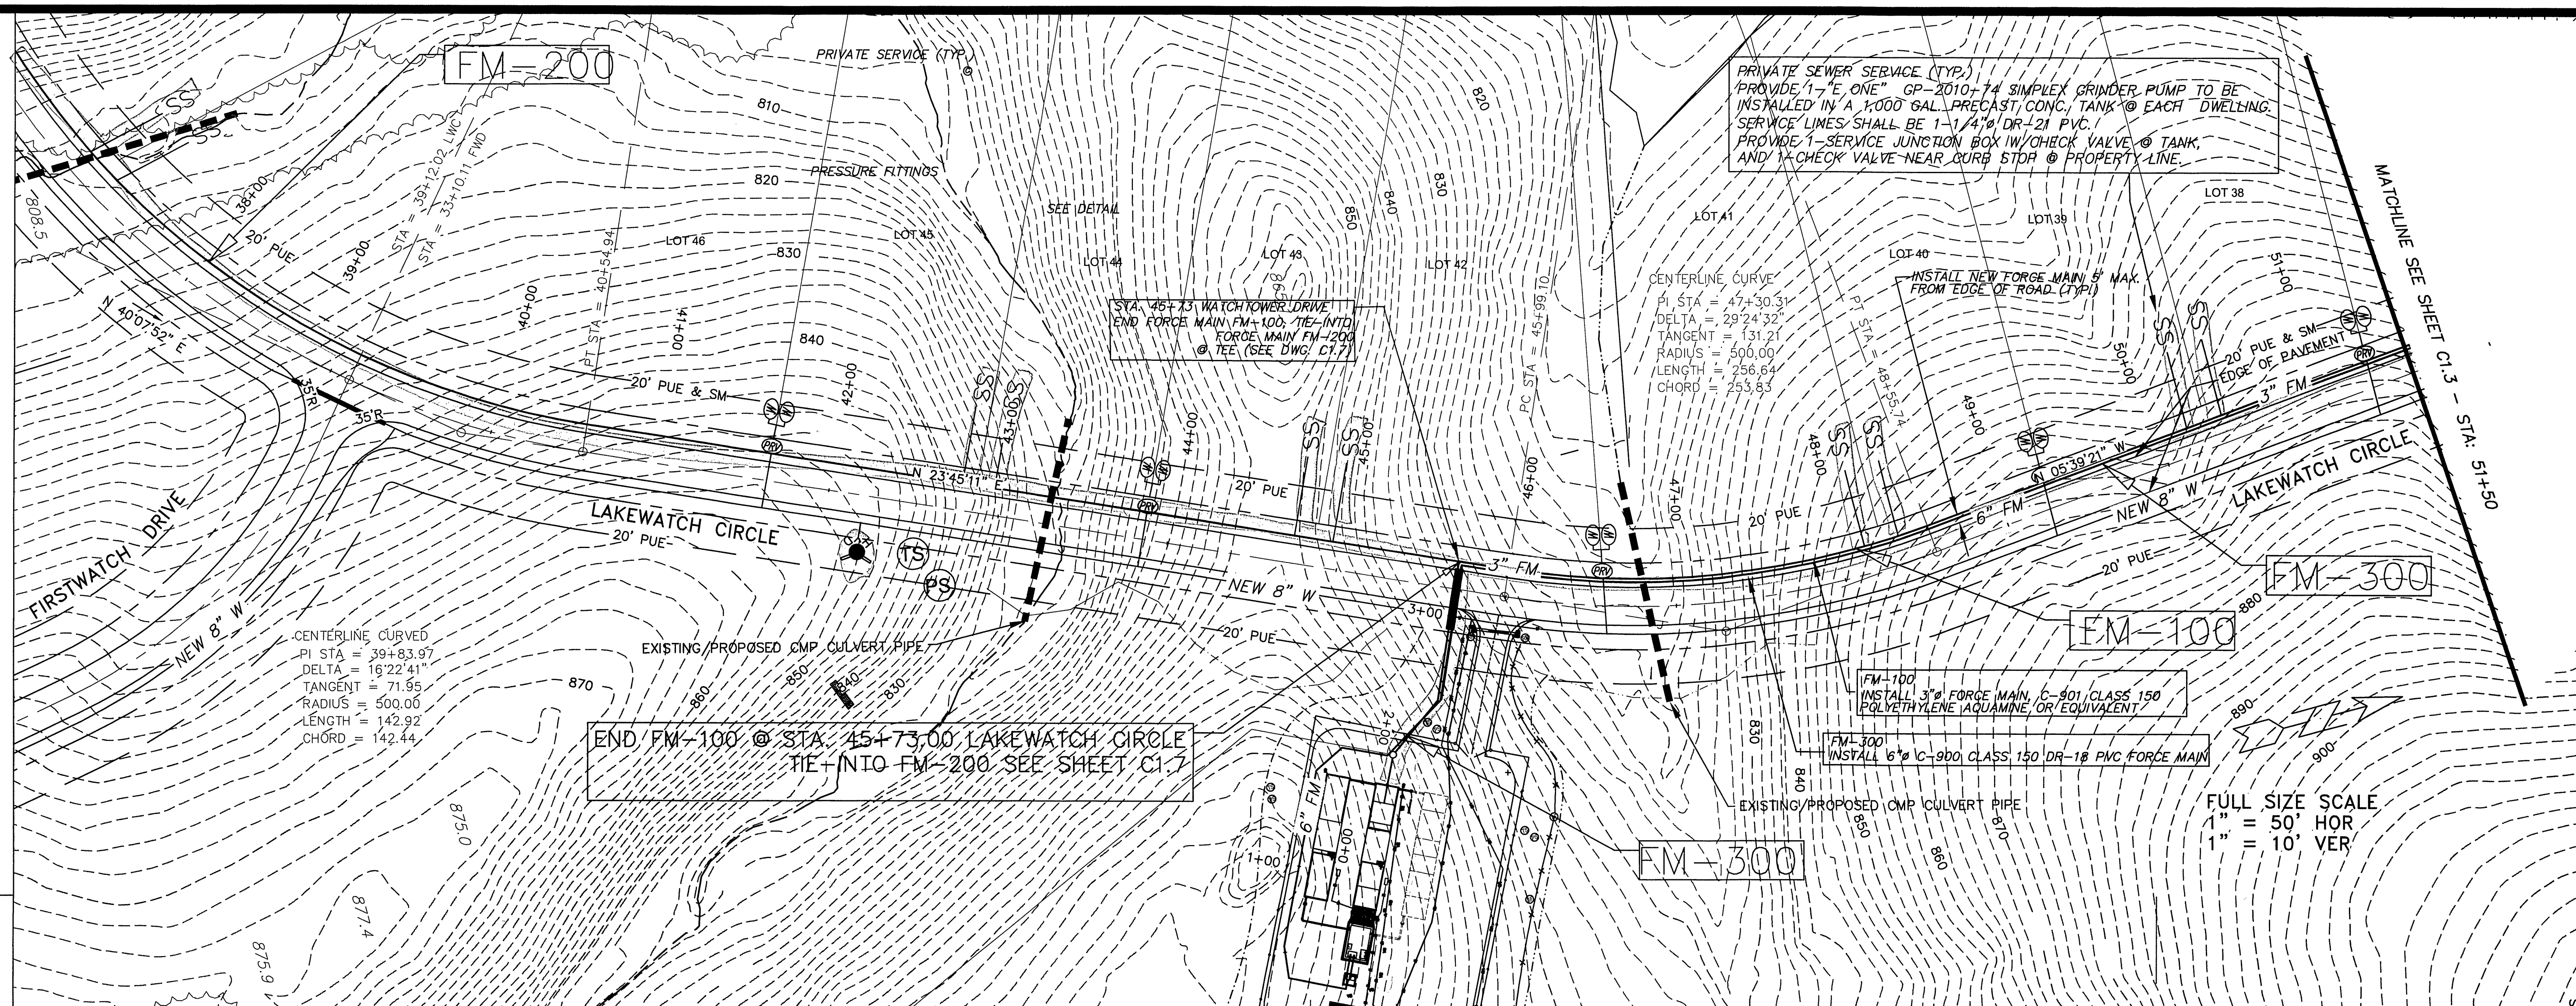

ACS DESIGN

Engineering • Planning • Surveying
Construction Management

2203 Peters Creek Road, NW
Roanoke, Virginia 24017
Phone: 540 562 2345
Fax: 540 562 2344
Email: info@acsdesignllc.com
www.acsdesignllc.com

**LAKEWATCH PLANTATION
COMMUNITY SEWER SYSTEM
PHASE 1
FRANKLIN COUNTY, VIRGINIA**

DRAWN BY: C.E.K.

DESIGNED BY: C.E.K.

CHECKED BY: _____

DATE: JAN. 26, 2006

SCALE: AS SHOWN

REVISIONS

[illegible]

C1.4

FORCE MAIN FM-100
PLAN & PROFILES

JOB No. 05076