



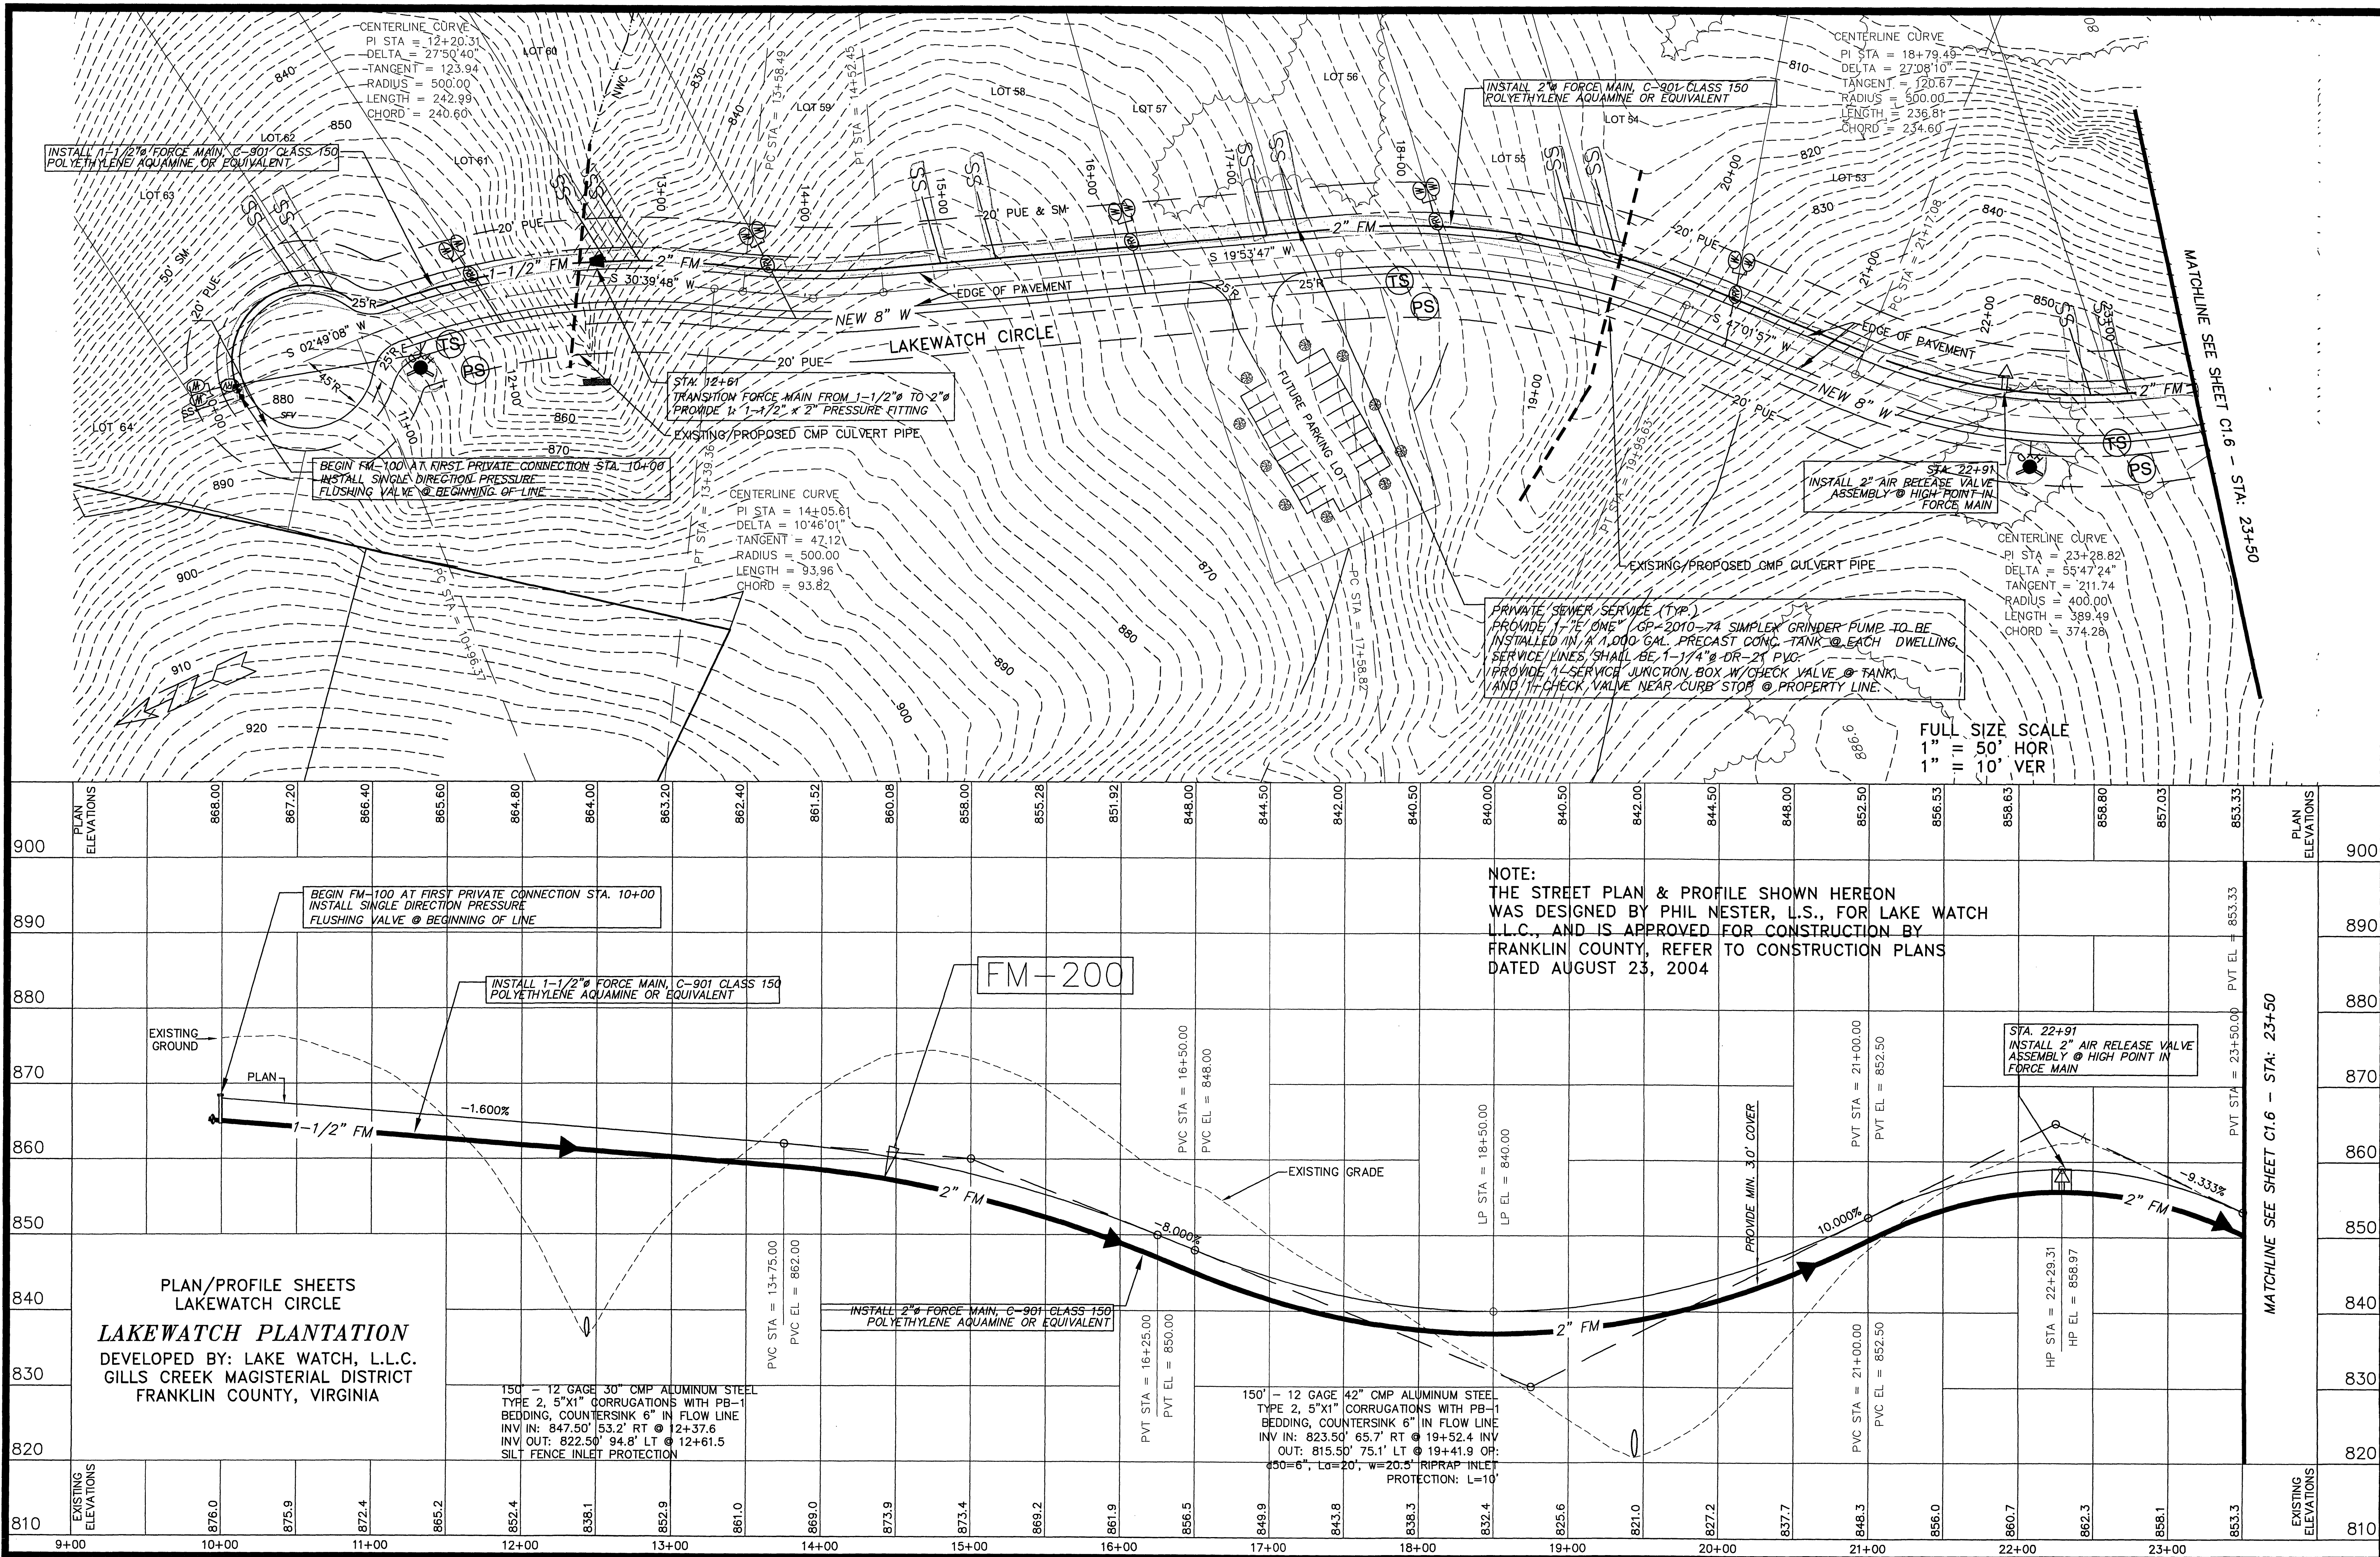

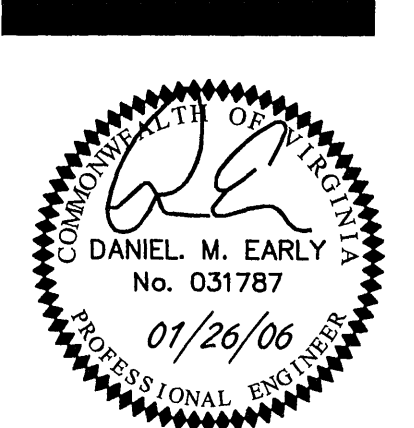

ACS DESIGN
Engineering-Planning-Surveying
Construction Management

2203 Peters Creek Road, NW
Roanoke, Virginia 24017
Phone: 540 562 2345
Fax: 540 562 2344
Email: info@acsdesignllc.com
www.acsdesignllc.com

**LAKEWATCH PLANTATION
COMMUNITY SEWER SYSTEM
PHASE 1
FRANKLIN COUNTY, VIRGINIA**

DRAWN BY: C.E.K.
DESIGNED BY: C.E.K.
CHECKED BY: _____
DATE: JAN. 26, 2006
SCALE: AS SHOWN

REVISION	DATE	COMMENT
1	12/20/05	E-CONE TANK NOTE UPDATE

SHEET No. **C1.5**
FORCE MAIN FM-200
PLAN & PROFILES
JOB No. 05076