
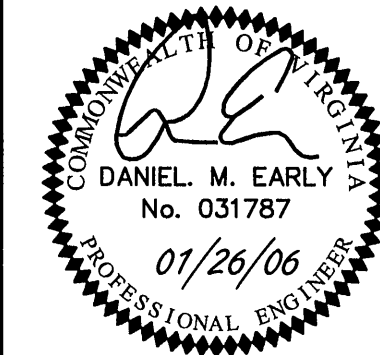


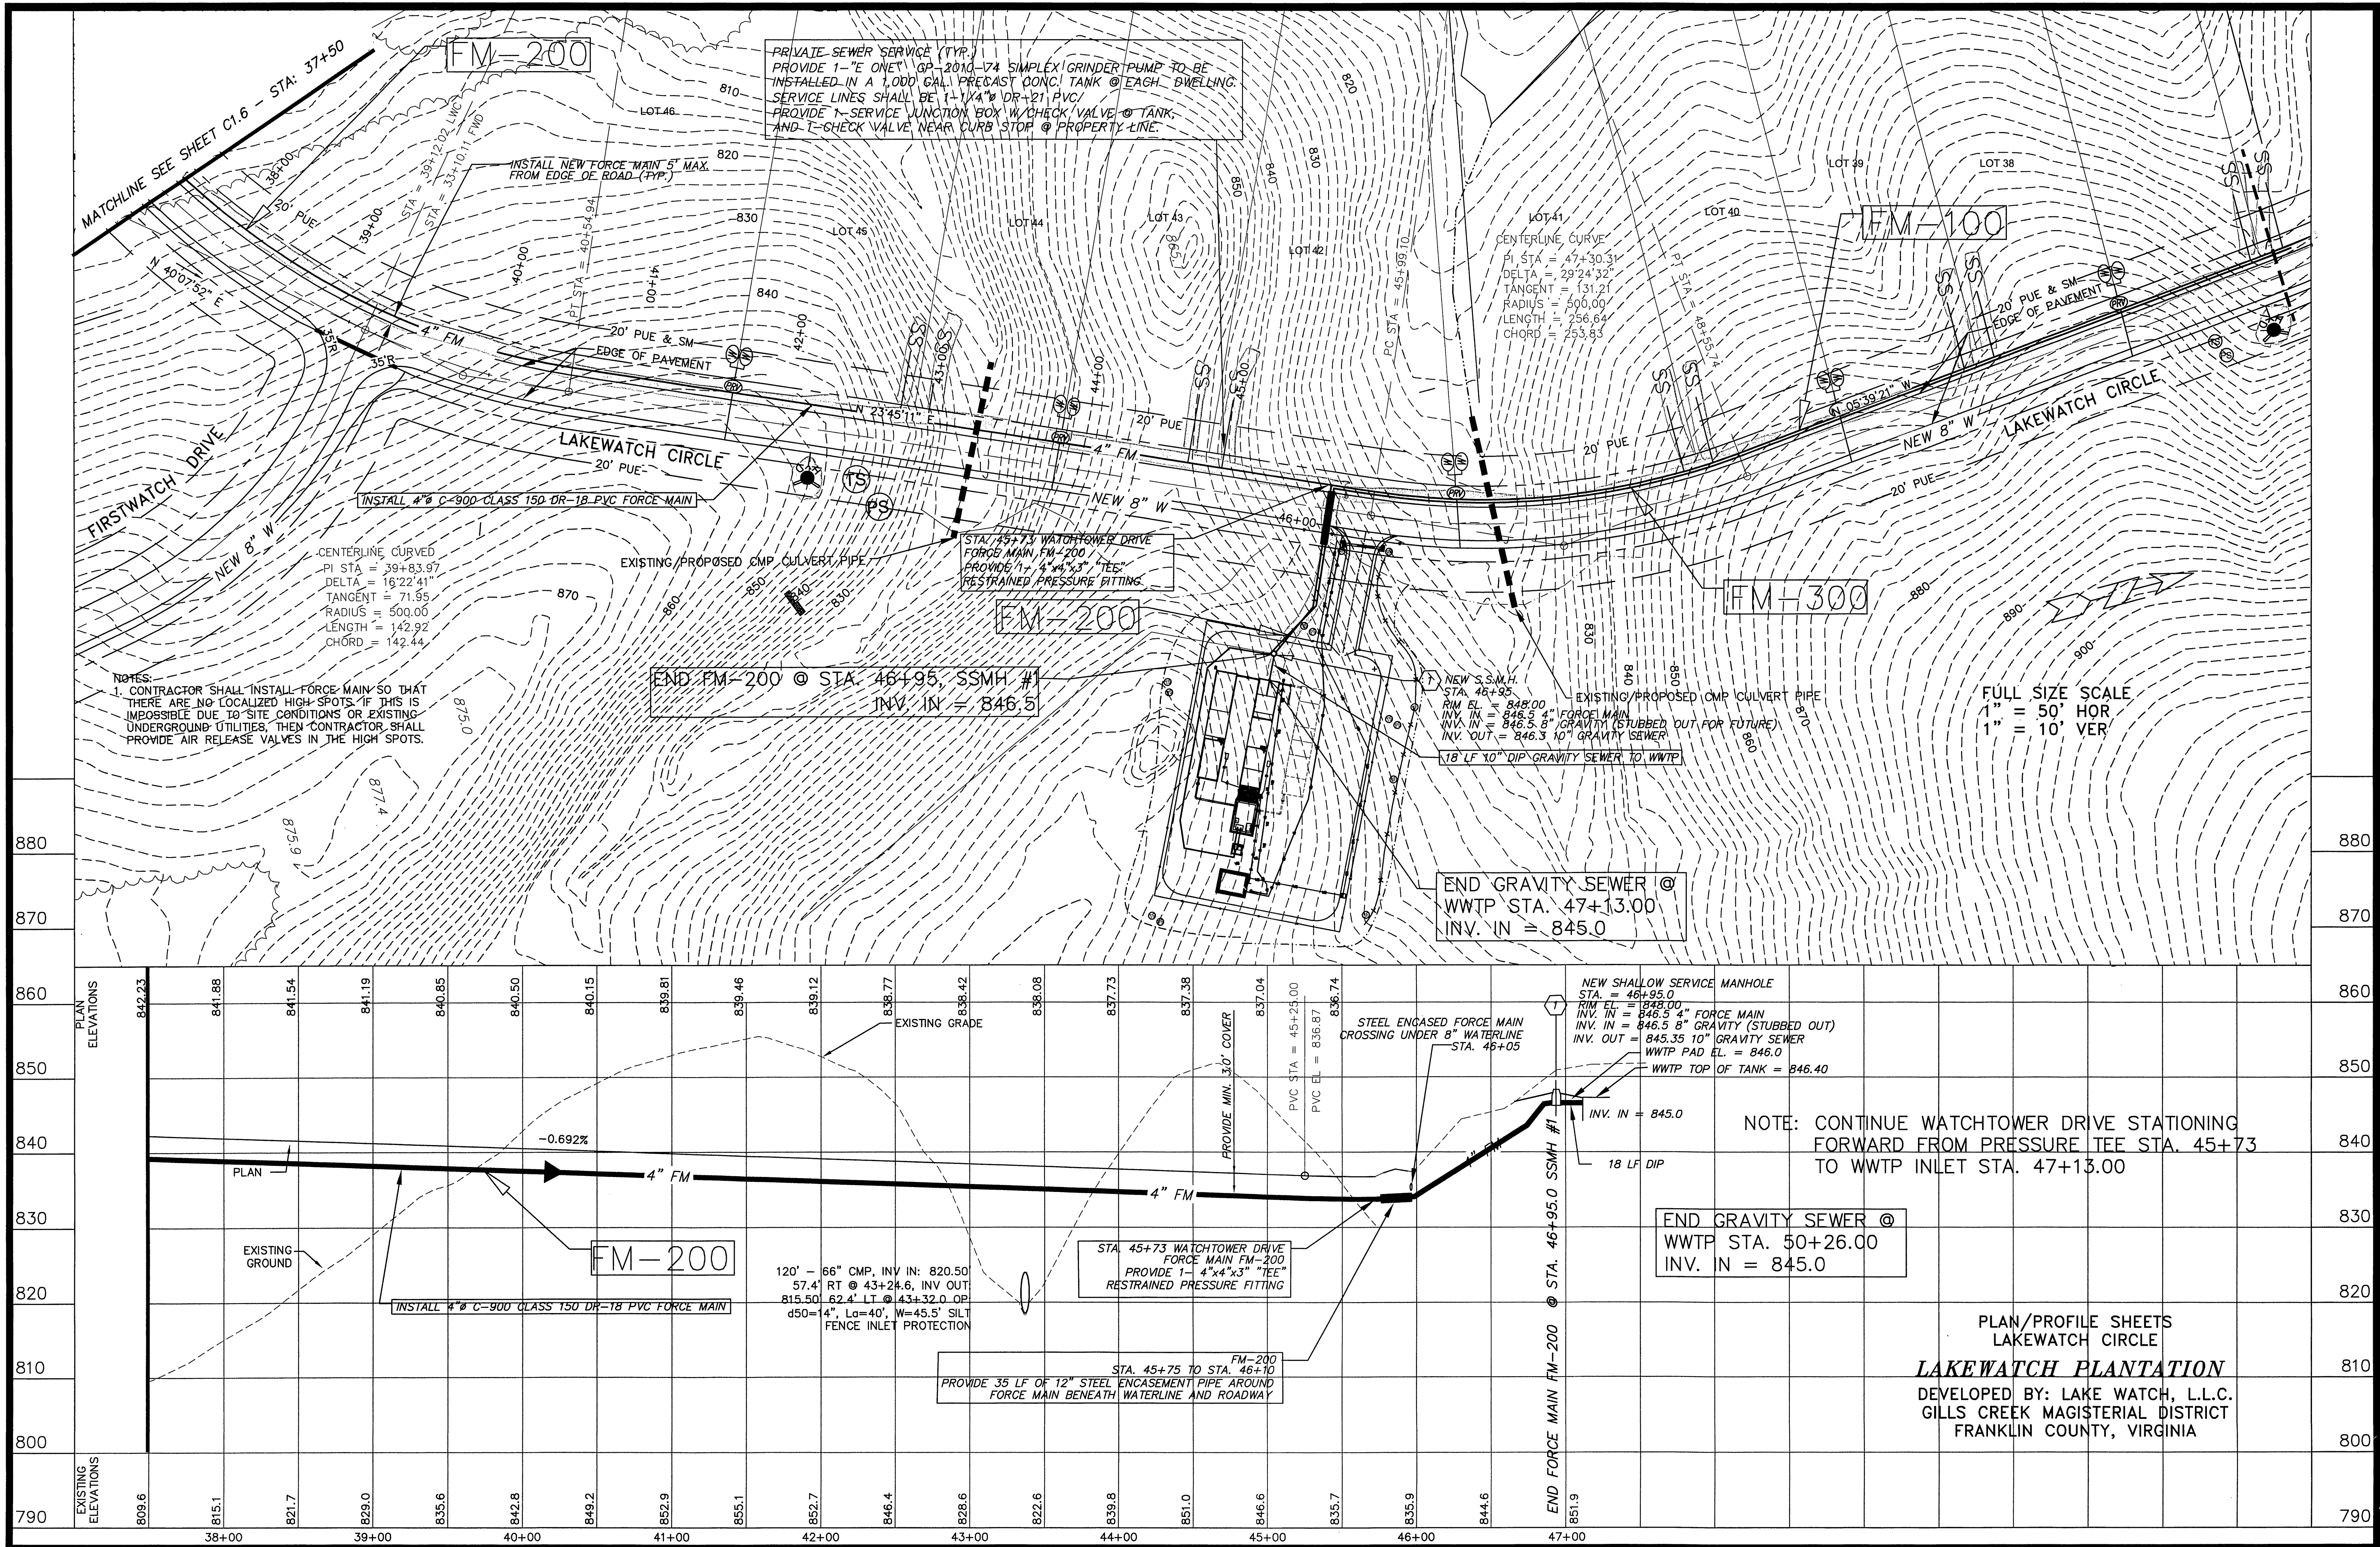

ACS
DESIGN

Engineering-Planning-Surveying
Construction Management

2203 Peters Creek Road, NW
Roanoke, Virginia 24017
Phone: 540 562 2345
Fax: 540 562 2344
Email: info@acsdesignllc.com
www.acsdesignllc.com

**LAKEWATCH PLANTATION
COMMUNITY SEWER SYSTEM
PHASE 1
FRANKLIN COUNTY, VIRGINIA**

DRAWN BY: C.E.K.

DESIGNED BY: C.E.K.

CHECKED BY:

DATE: JAN. 26, 2006

SCALE: AS SHOWN

DATE	REVISION	COMMENT
01/26/06	1	E-ONE TANK NOTE UPDATE
01/26/06	2	WWTP REVISION

SHEET No.

C1.7

FORCE MAIN FM-200
PLAN & PROFILES

JOB No. 05076