
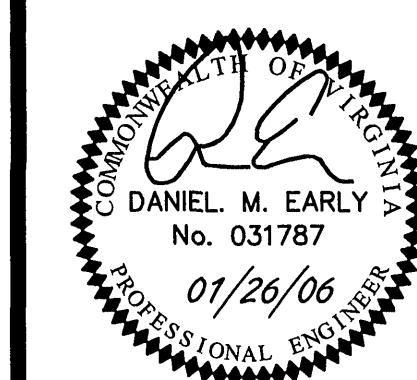
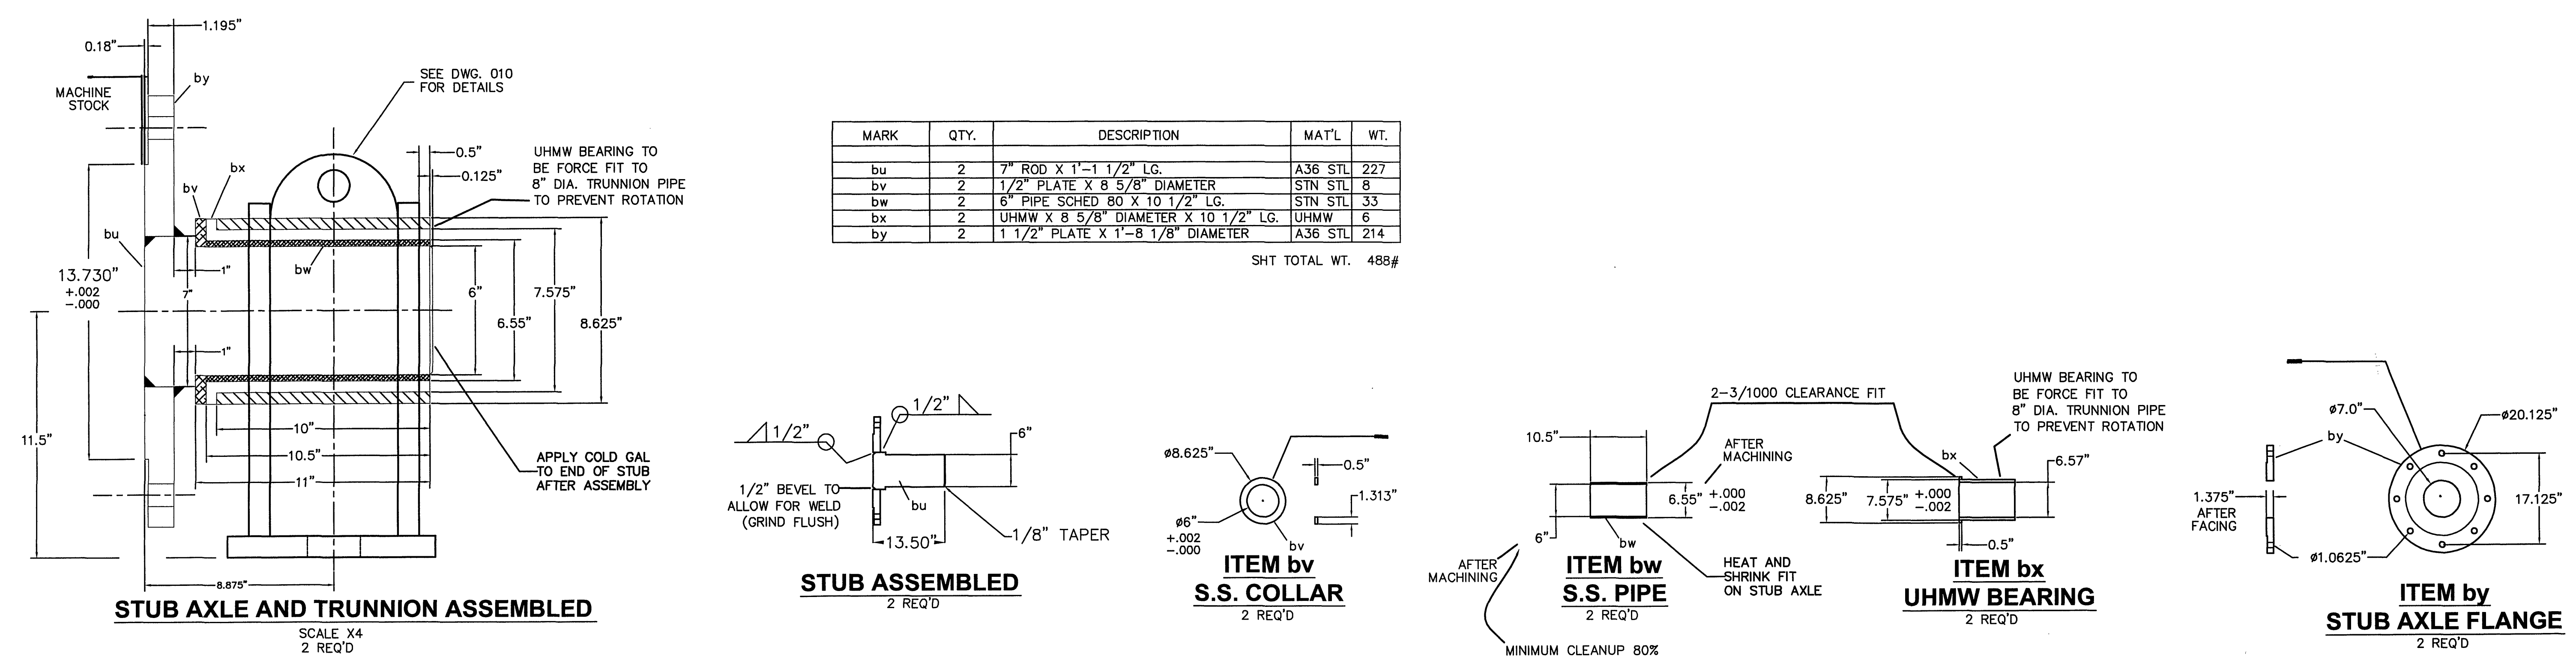


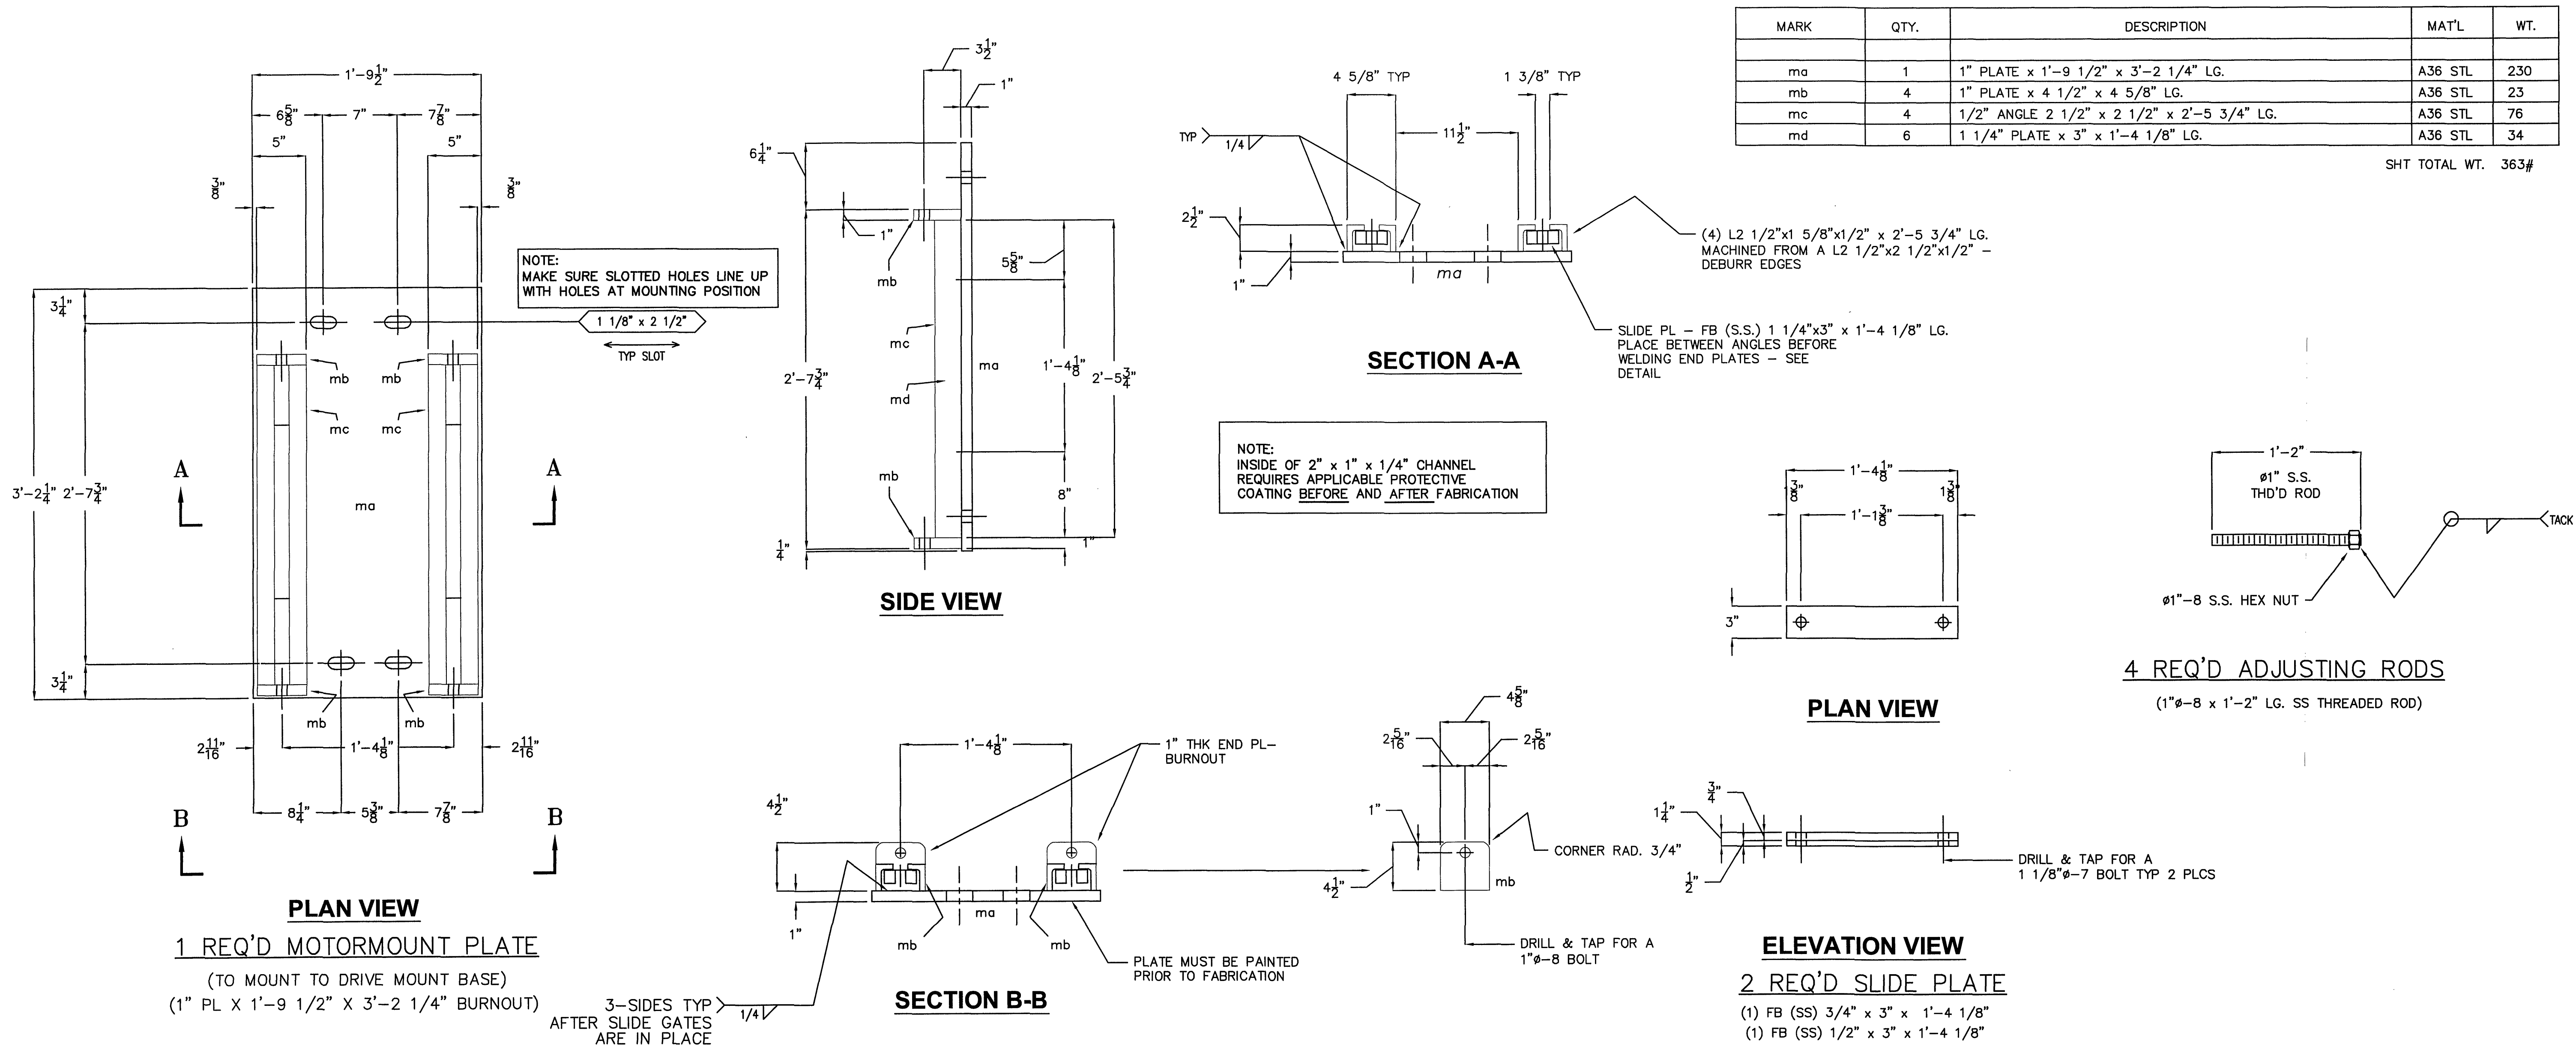

ACS DESIGN
Engineering-Planning-Surveying
Construction Management
2203 Peters Creek Road, NW
Roanoke, Virginia 24017
Phone: 540 562 2345
Fax: 540 562 2344
Email: info@acsdesignllc.com
www.acsdesignllc.com

**LAKEWATCH PLANTATION
COMMUNITY SEWER SYSTEM
PHASE 1
FRANKLIN COUNTY, VIRGINIA**

DRAWN BY: AH
DESIGNED BY: DME
CHECKED BY: DME
DATE: JAN. 26, 2006
SCALE: AS SHOWN

REVISIONS	DATE	COMMENT

SHEET No. **C1.17**
BIO-WHEEL
DETAILS
JOB No. 05076