


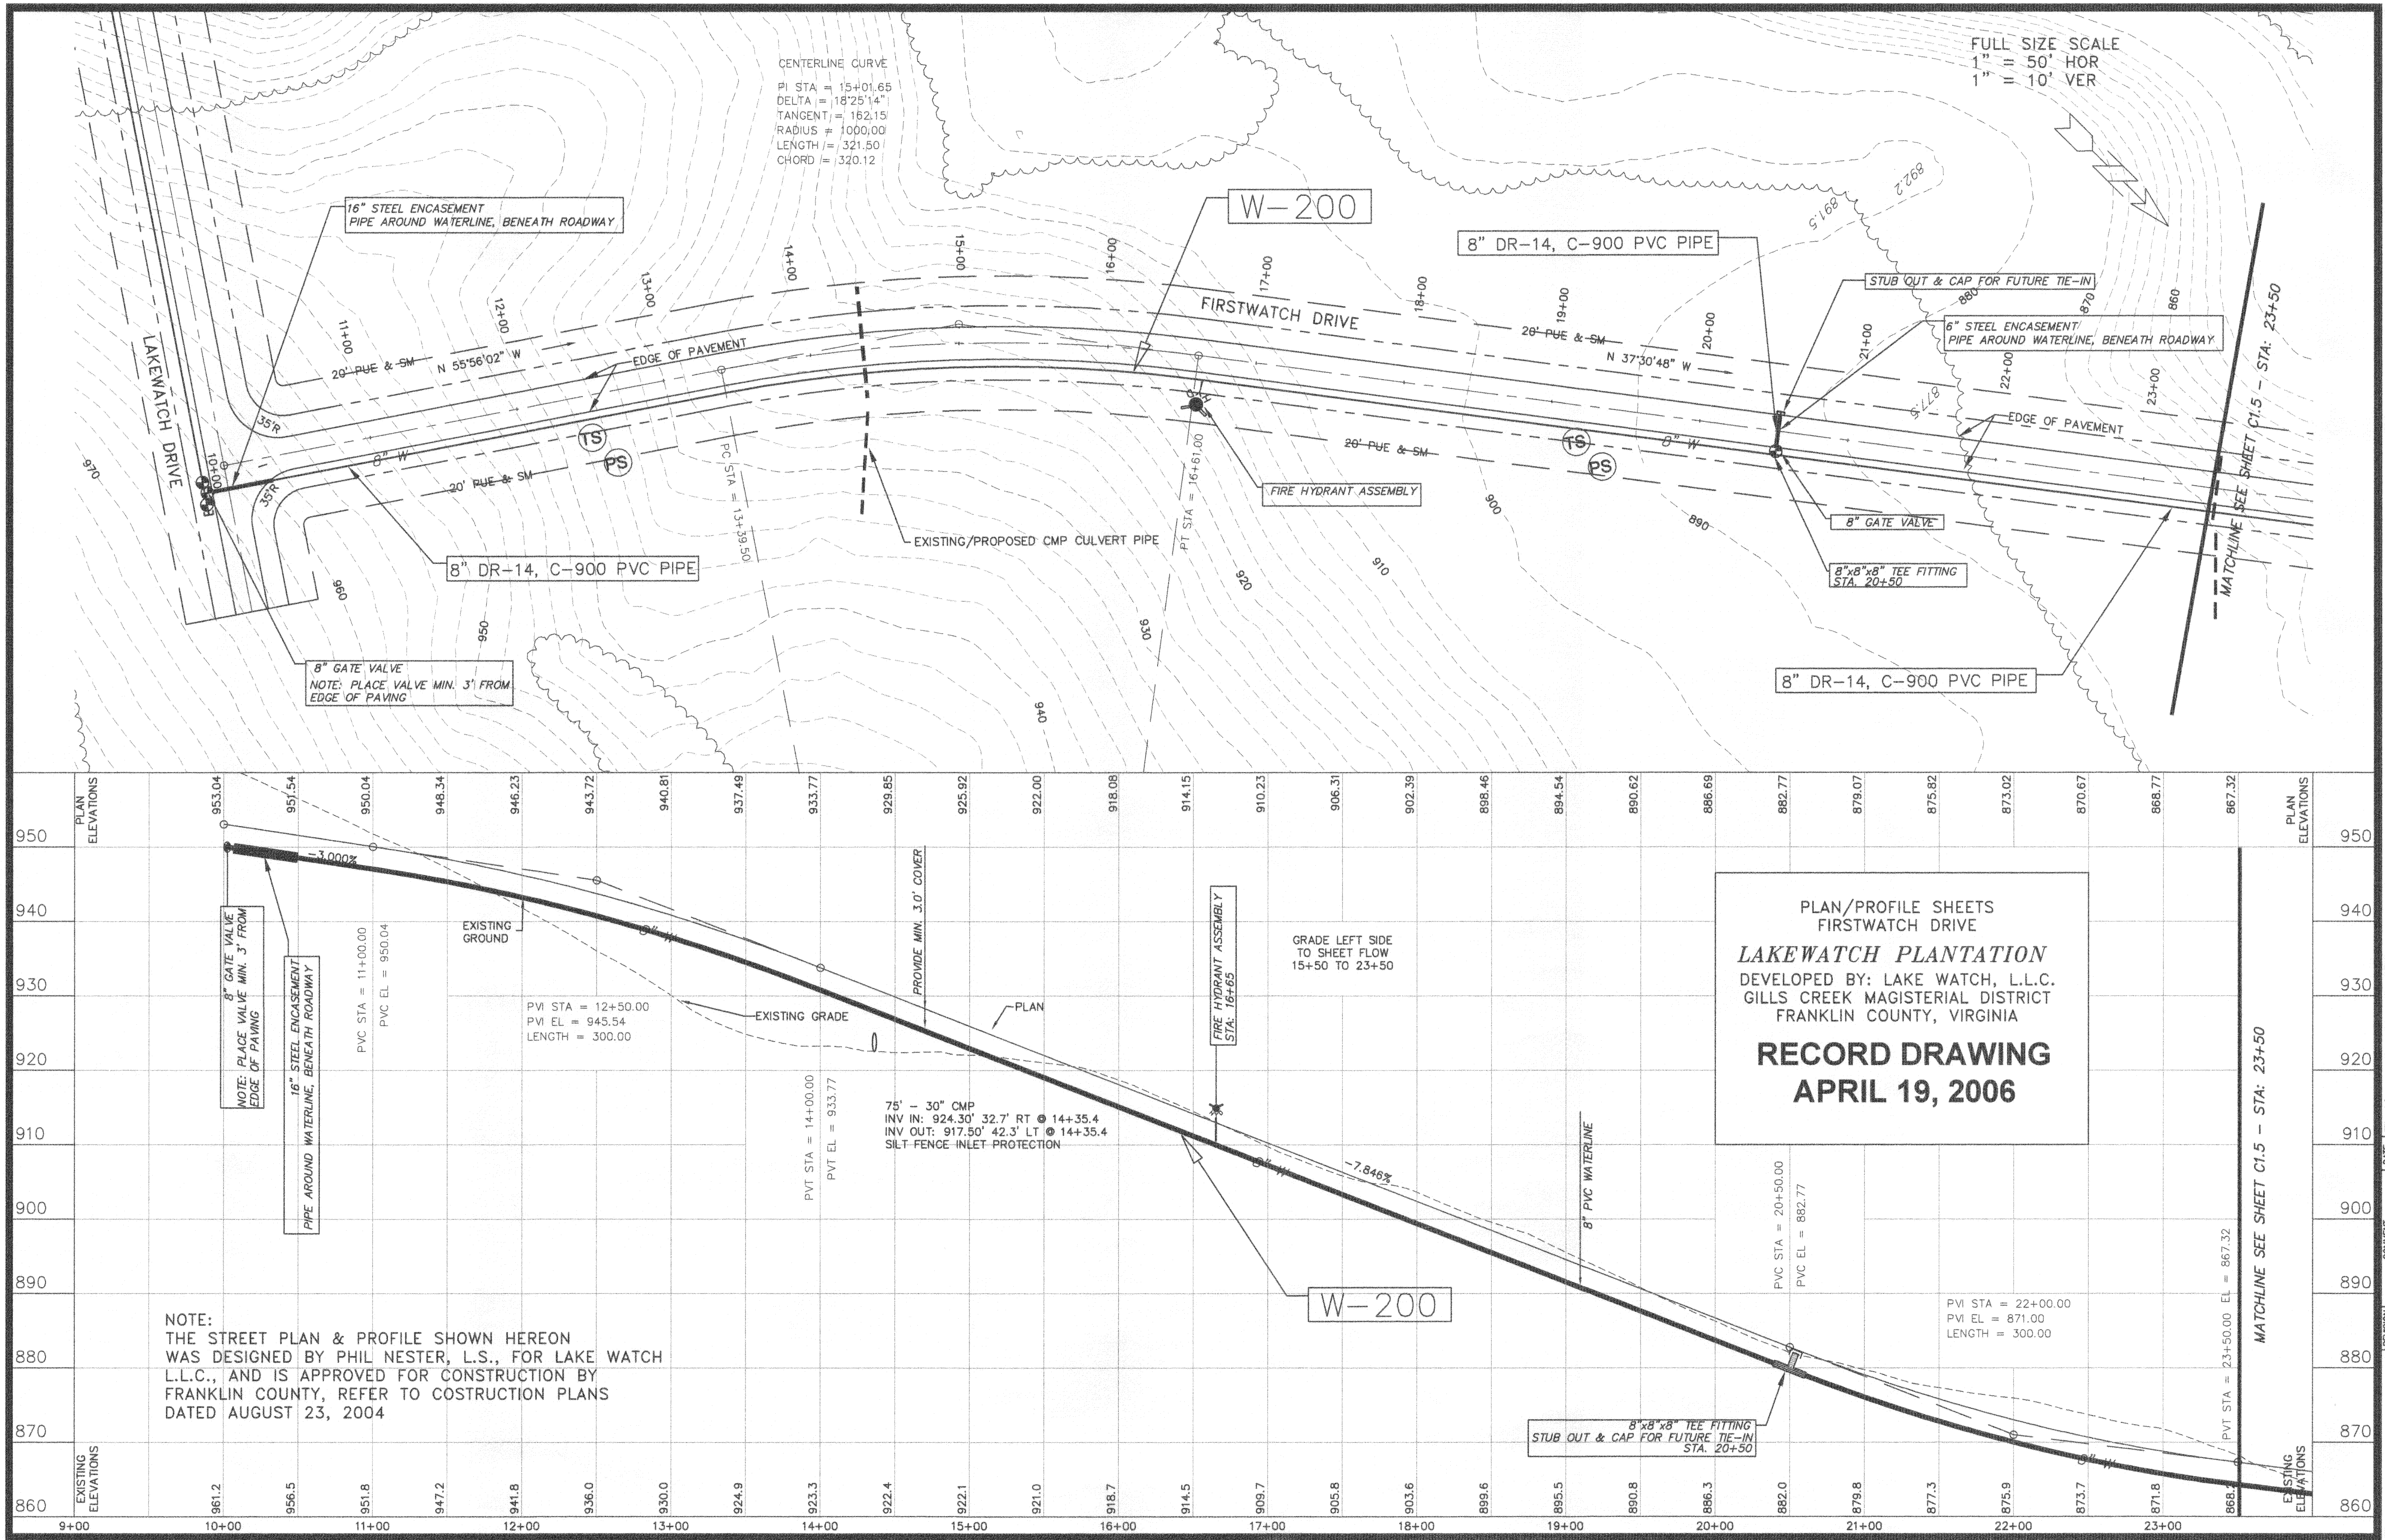

ACS DESIGN
 Engineering-Planning-Surveying
 Construction Management
 2203 Peters Creek Road, NW
 Roanoke, Virginia 24017
 Phone: 540 562 2345
 Fax: 540 562 2344
 Email: info@acsdesignllc.com
 www.acsdesignllc.com

**LAKEWATCH PLANTATION
 WATER DISTRIBUTION
 SYSTEM**

FRANKLIN COUNTY, VIRGINIA

DRAWN BY: C.E.K.
 DESIGNED BY: C.E.K.
 CHECKED BY: C.E.K.
 DATE: APRIL 19, 2006
 SCALE: AS SHOWN

REVISIONS

NO.	DATE	REVISION

SHEET No. **C1.4**
 WATERLINE W-200
 PLAN & PROFILES
 JOB No. 04268