
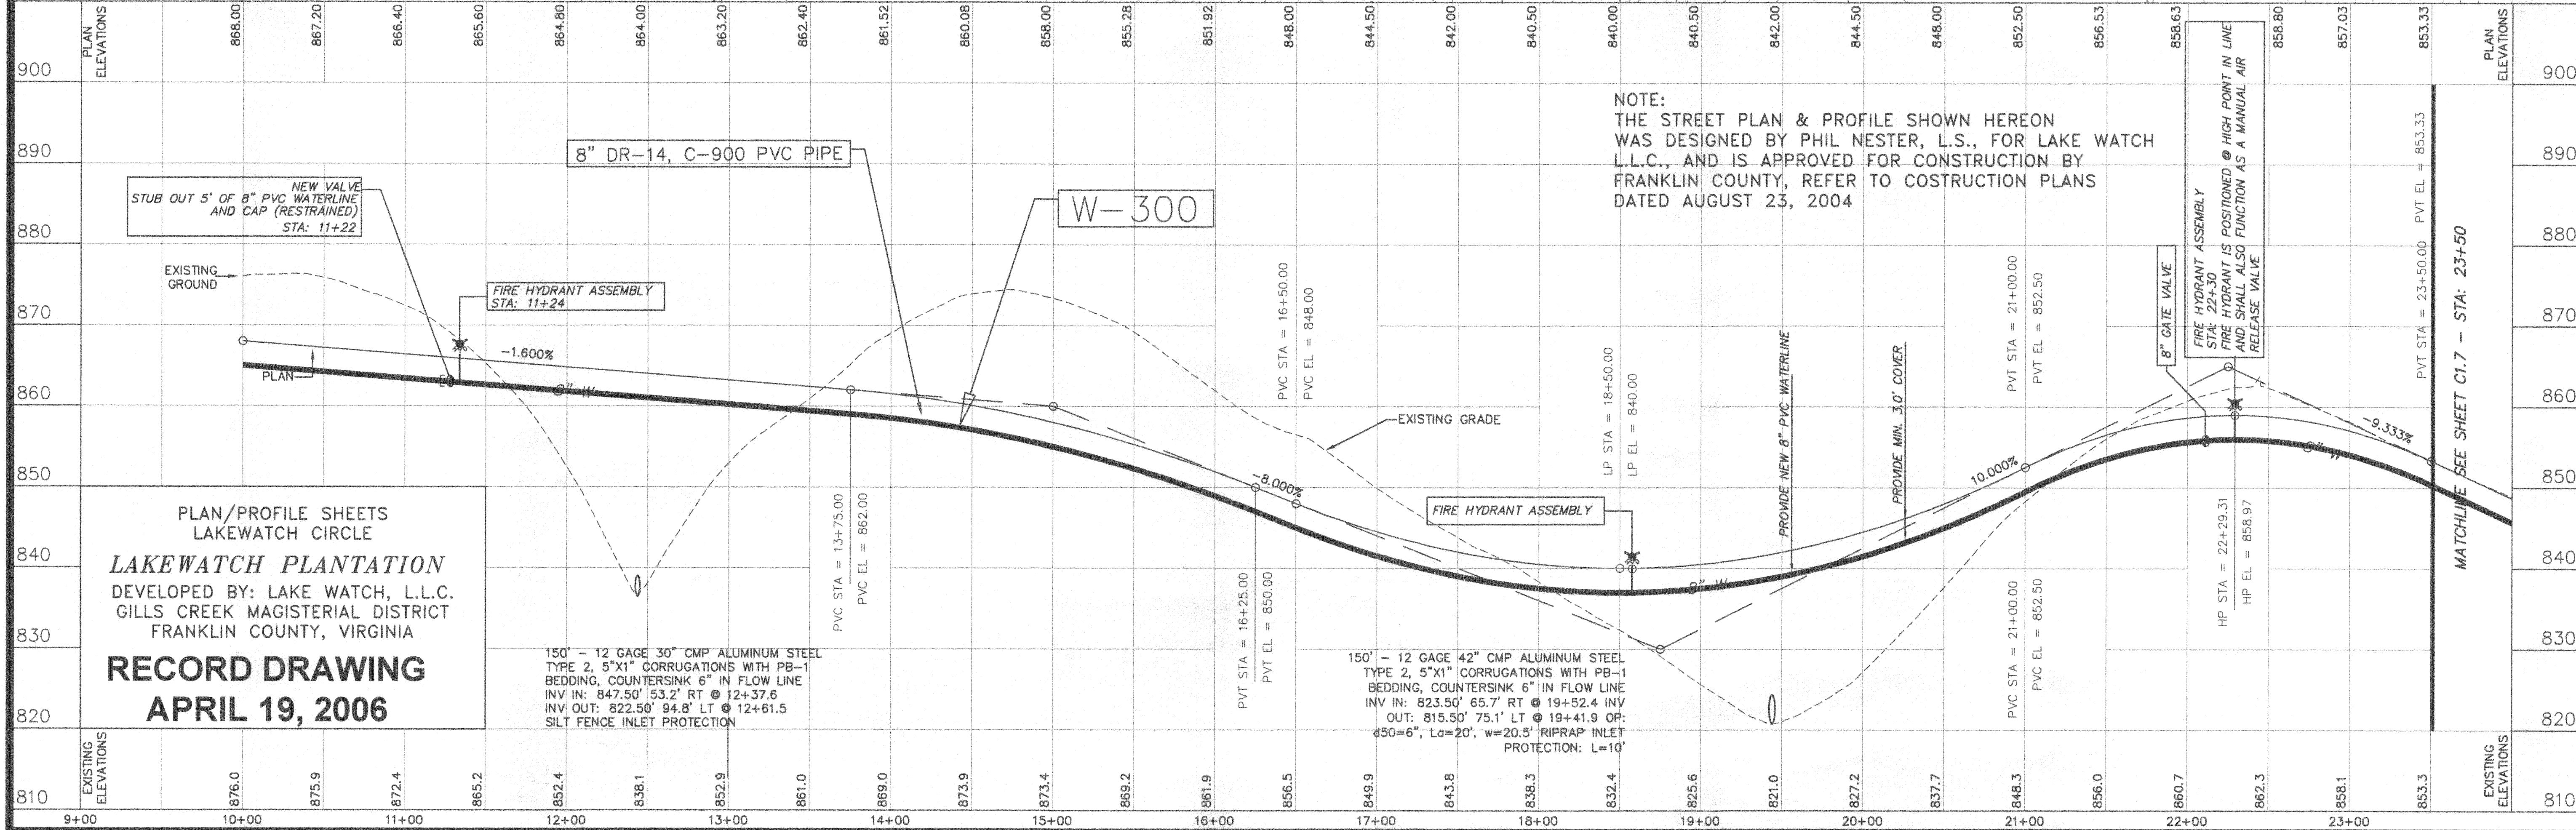


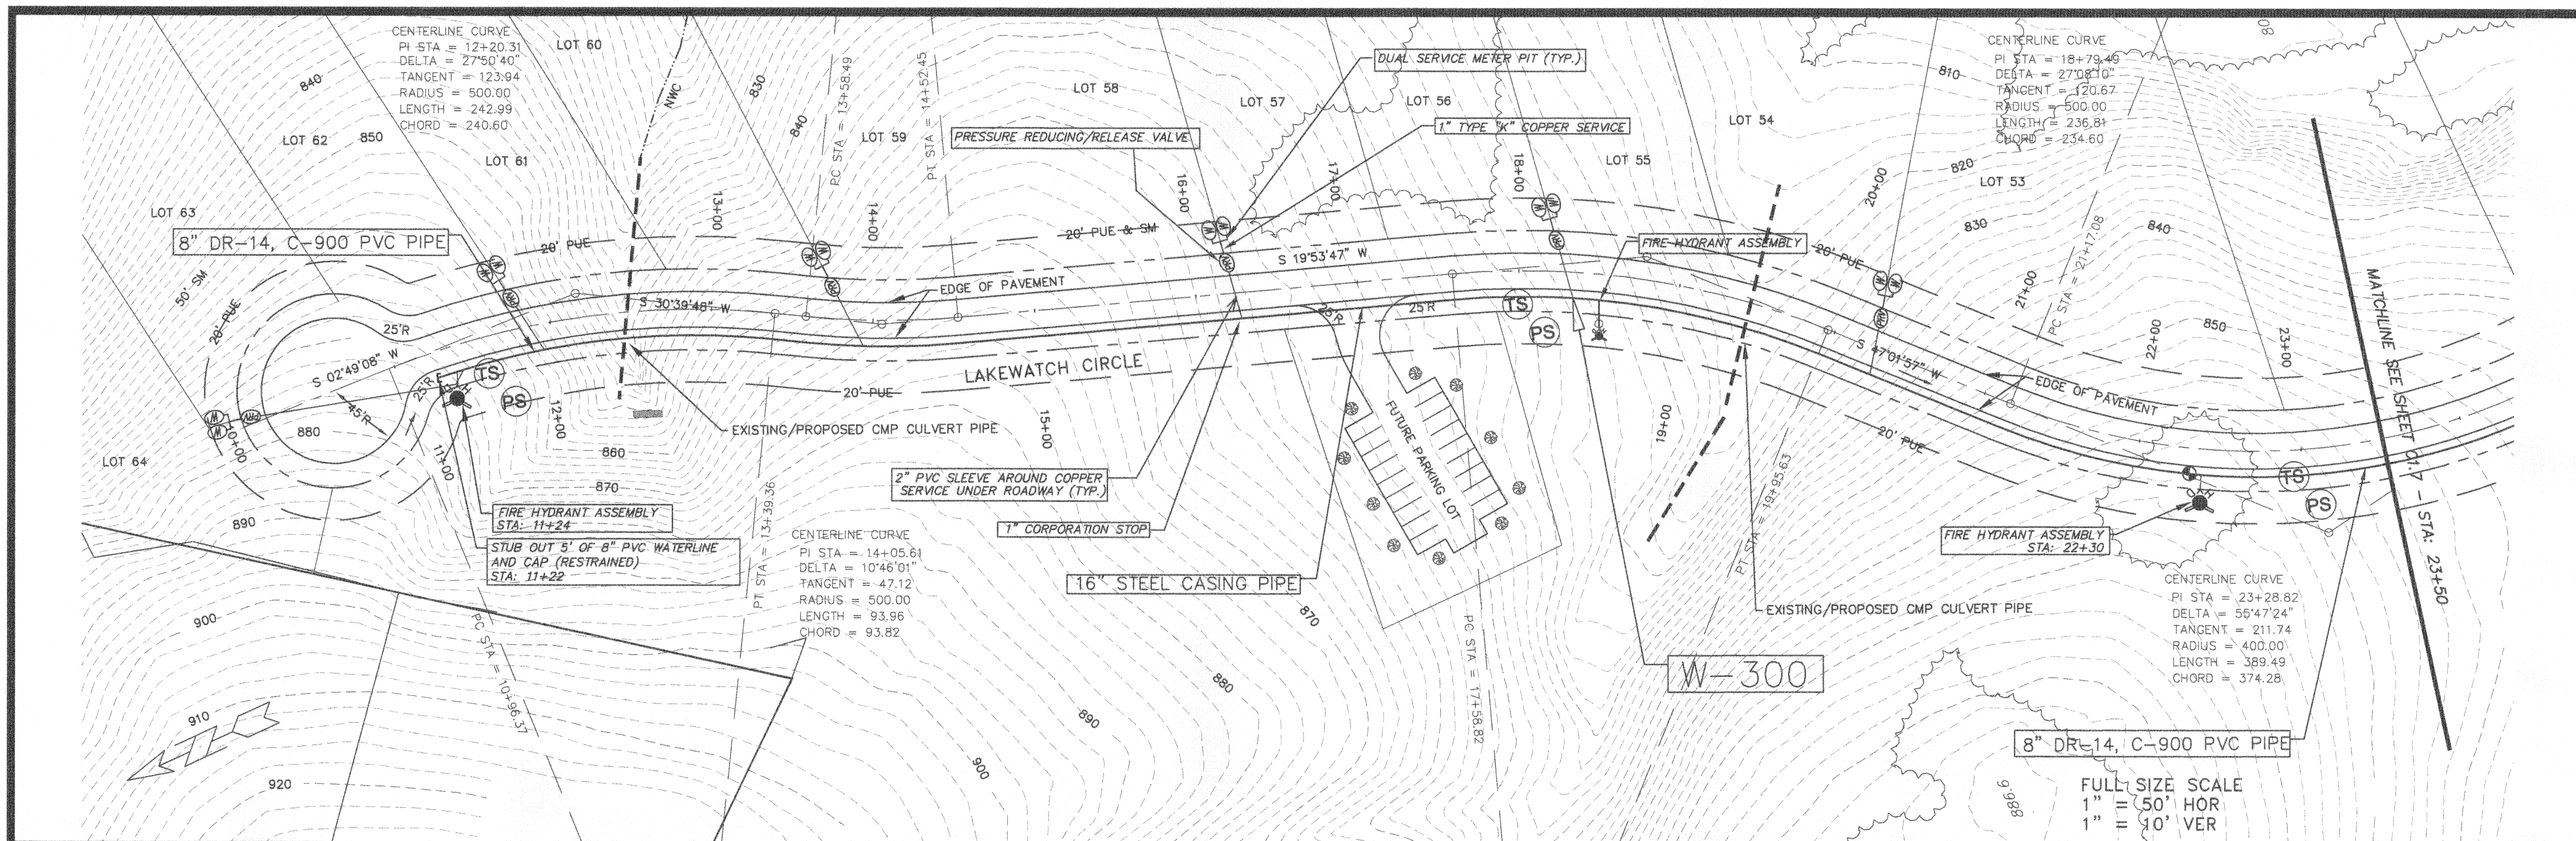

ACS DESIGN
 Engineering-Planning-Surveying
 Construction Management
 2203 Peters Creek Road, NW
 Roanoke, Virginia 24017
 Phone: 540 562 2345
 Fax: 540 562 2344
 Email: info@acsdesignllc.com
 www.acsdesignllc.com

**LAKEWATCH PLANTATION
 WATER DISTRIBUTION
 SYSTEM
 FRANKLIN COUNTY, VIRGINIA**

DRAWN BY: C.E.K.
 DESIGNED BY: C.E.K.
 CHECKED BY: _____
 DATE: APRIL 19, 2006
 SCALE: AS SHOWN
 REVISIONS

NO.	DATE	DESCRIPTION

 SHEET No. **C1.6**
 WATERLINE W-300
 PLAN & PROFILES
 JOB No. 04268