
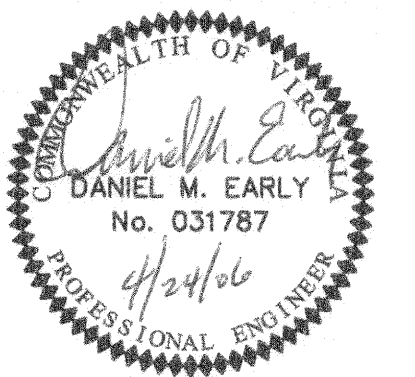


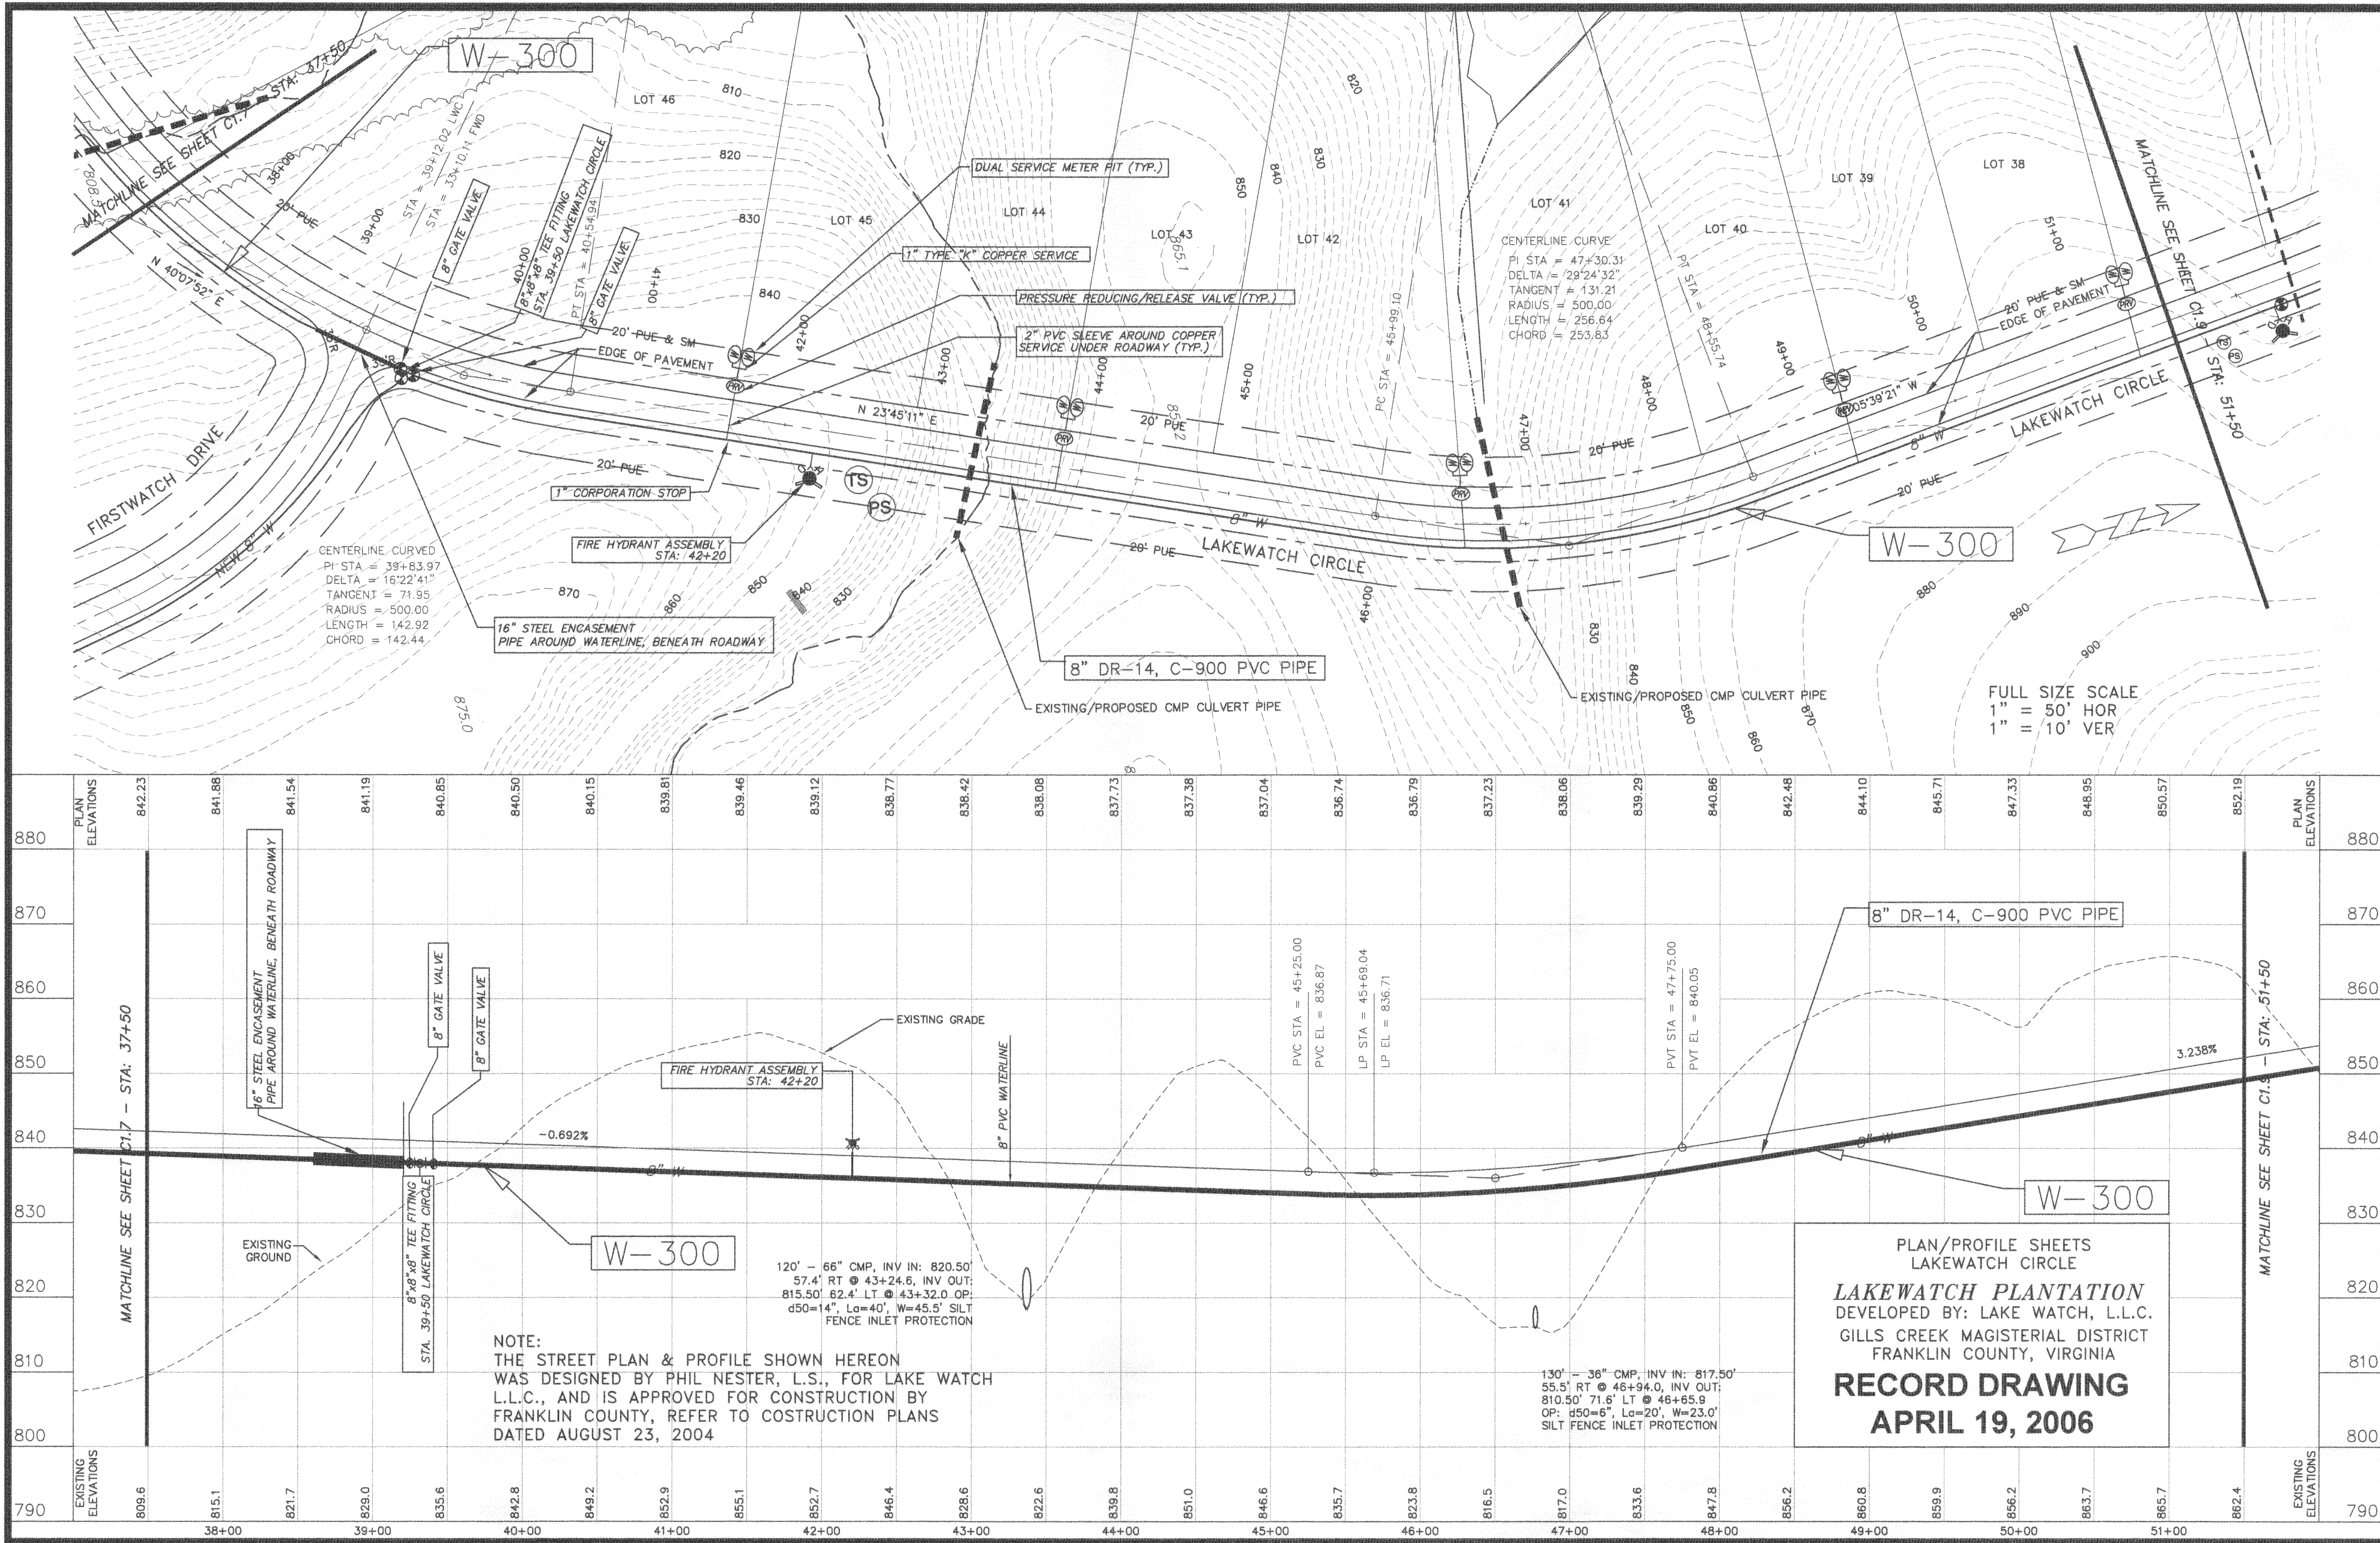

**ACS
DESIGN**
Engineering-Planning-Surveying
Construction Management

2203 Peters Creek Road, NW
Roanoke, Virginia 24017
Phone: 540 562 2345
Fax: 540 562 2344
Email: info@acsdesignllc.com
www.acsdesignllc.com

**LAKEWATCH PLANTATION
WATER DISTRIBUTION
SYSTEM
FRANKLIN COUNTY, VIRGINIA**

DRAWN BY: C.E.K.
DESIGNED BY: C.E.K.
CHECKED BY:
DATE: APRIL 19, 2006
SCALE: AS SHOWN

REVISIONS	DATE	COMMENT	REVISION

SHEET No.
C1.8
WATERLINE W-300
PLAN & PROFILES
JOB No. 04268