
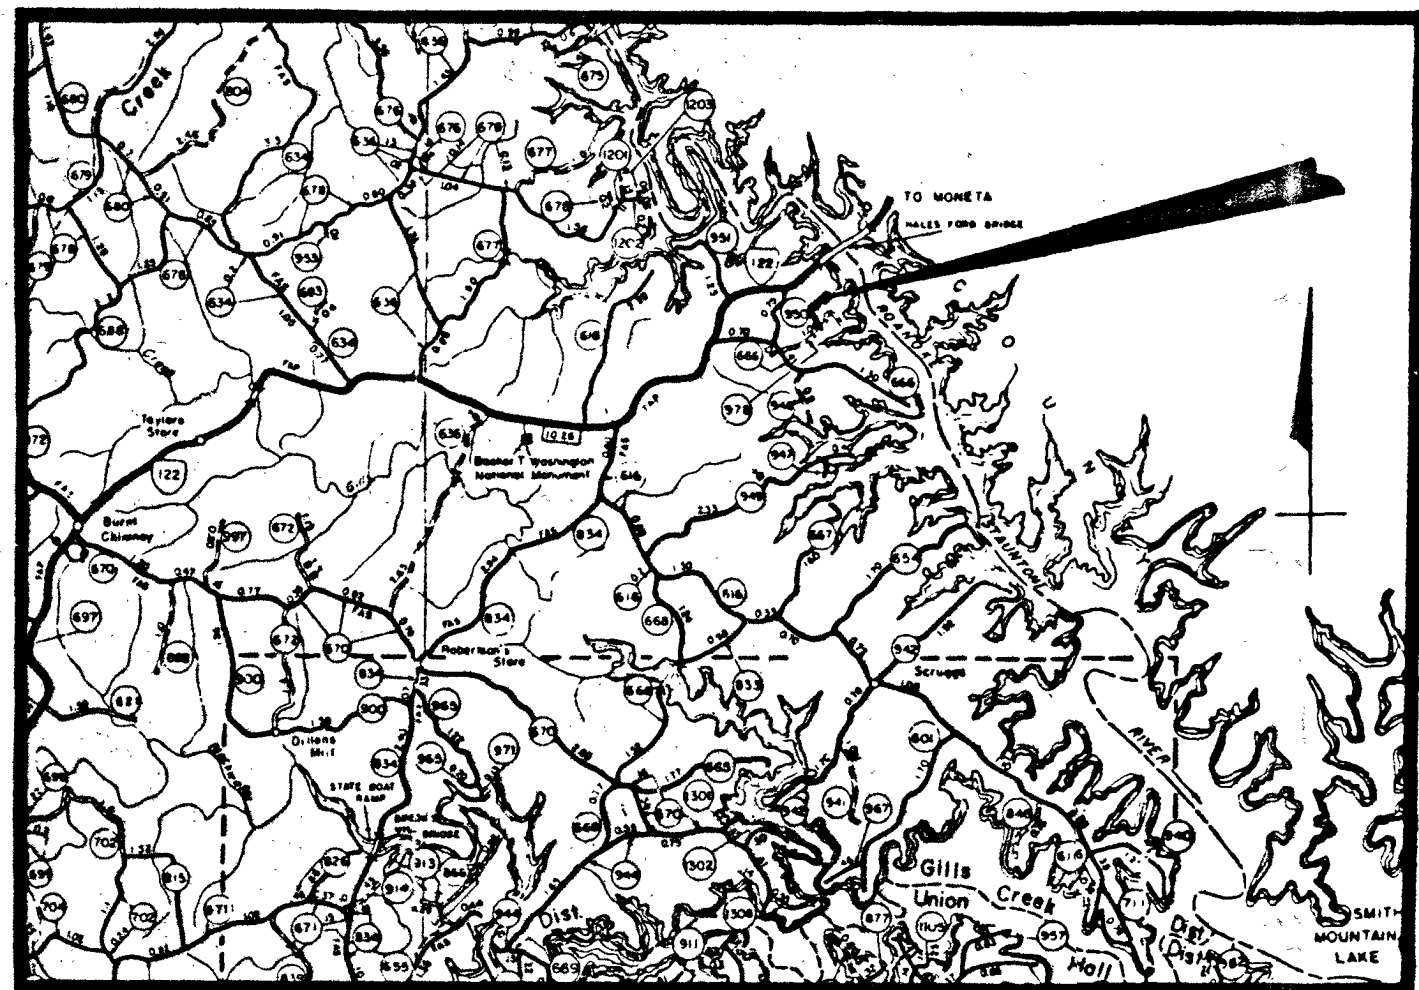
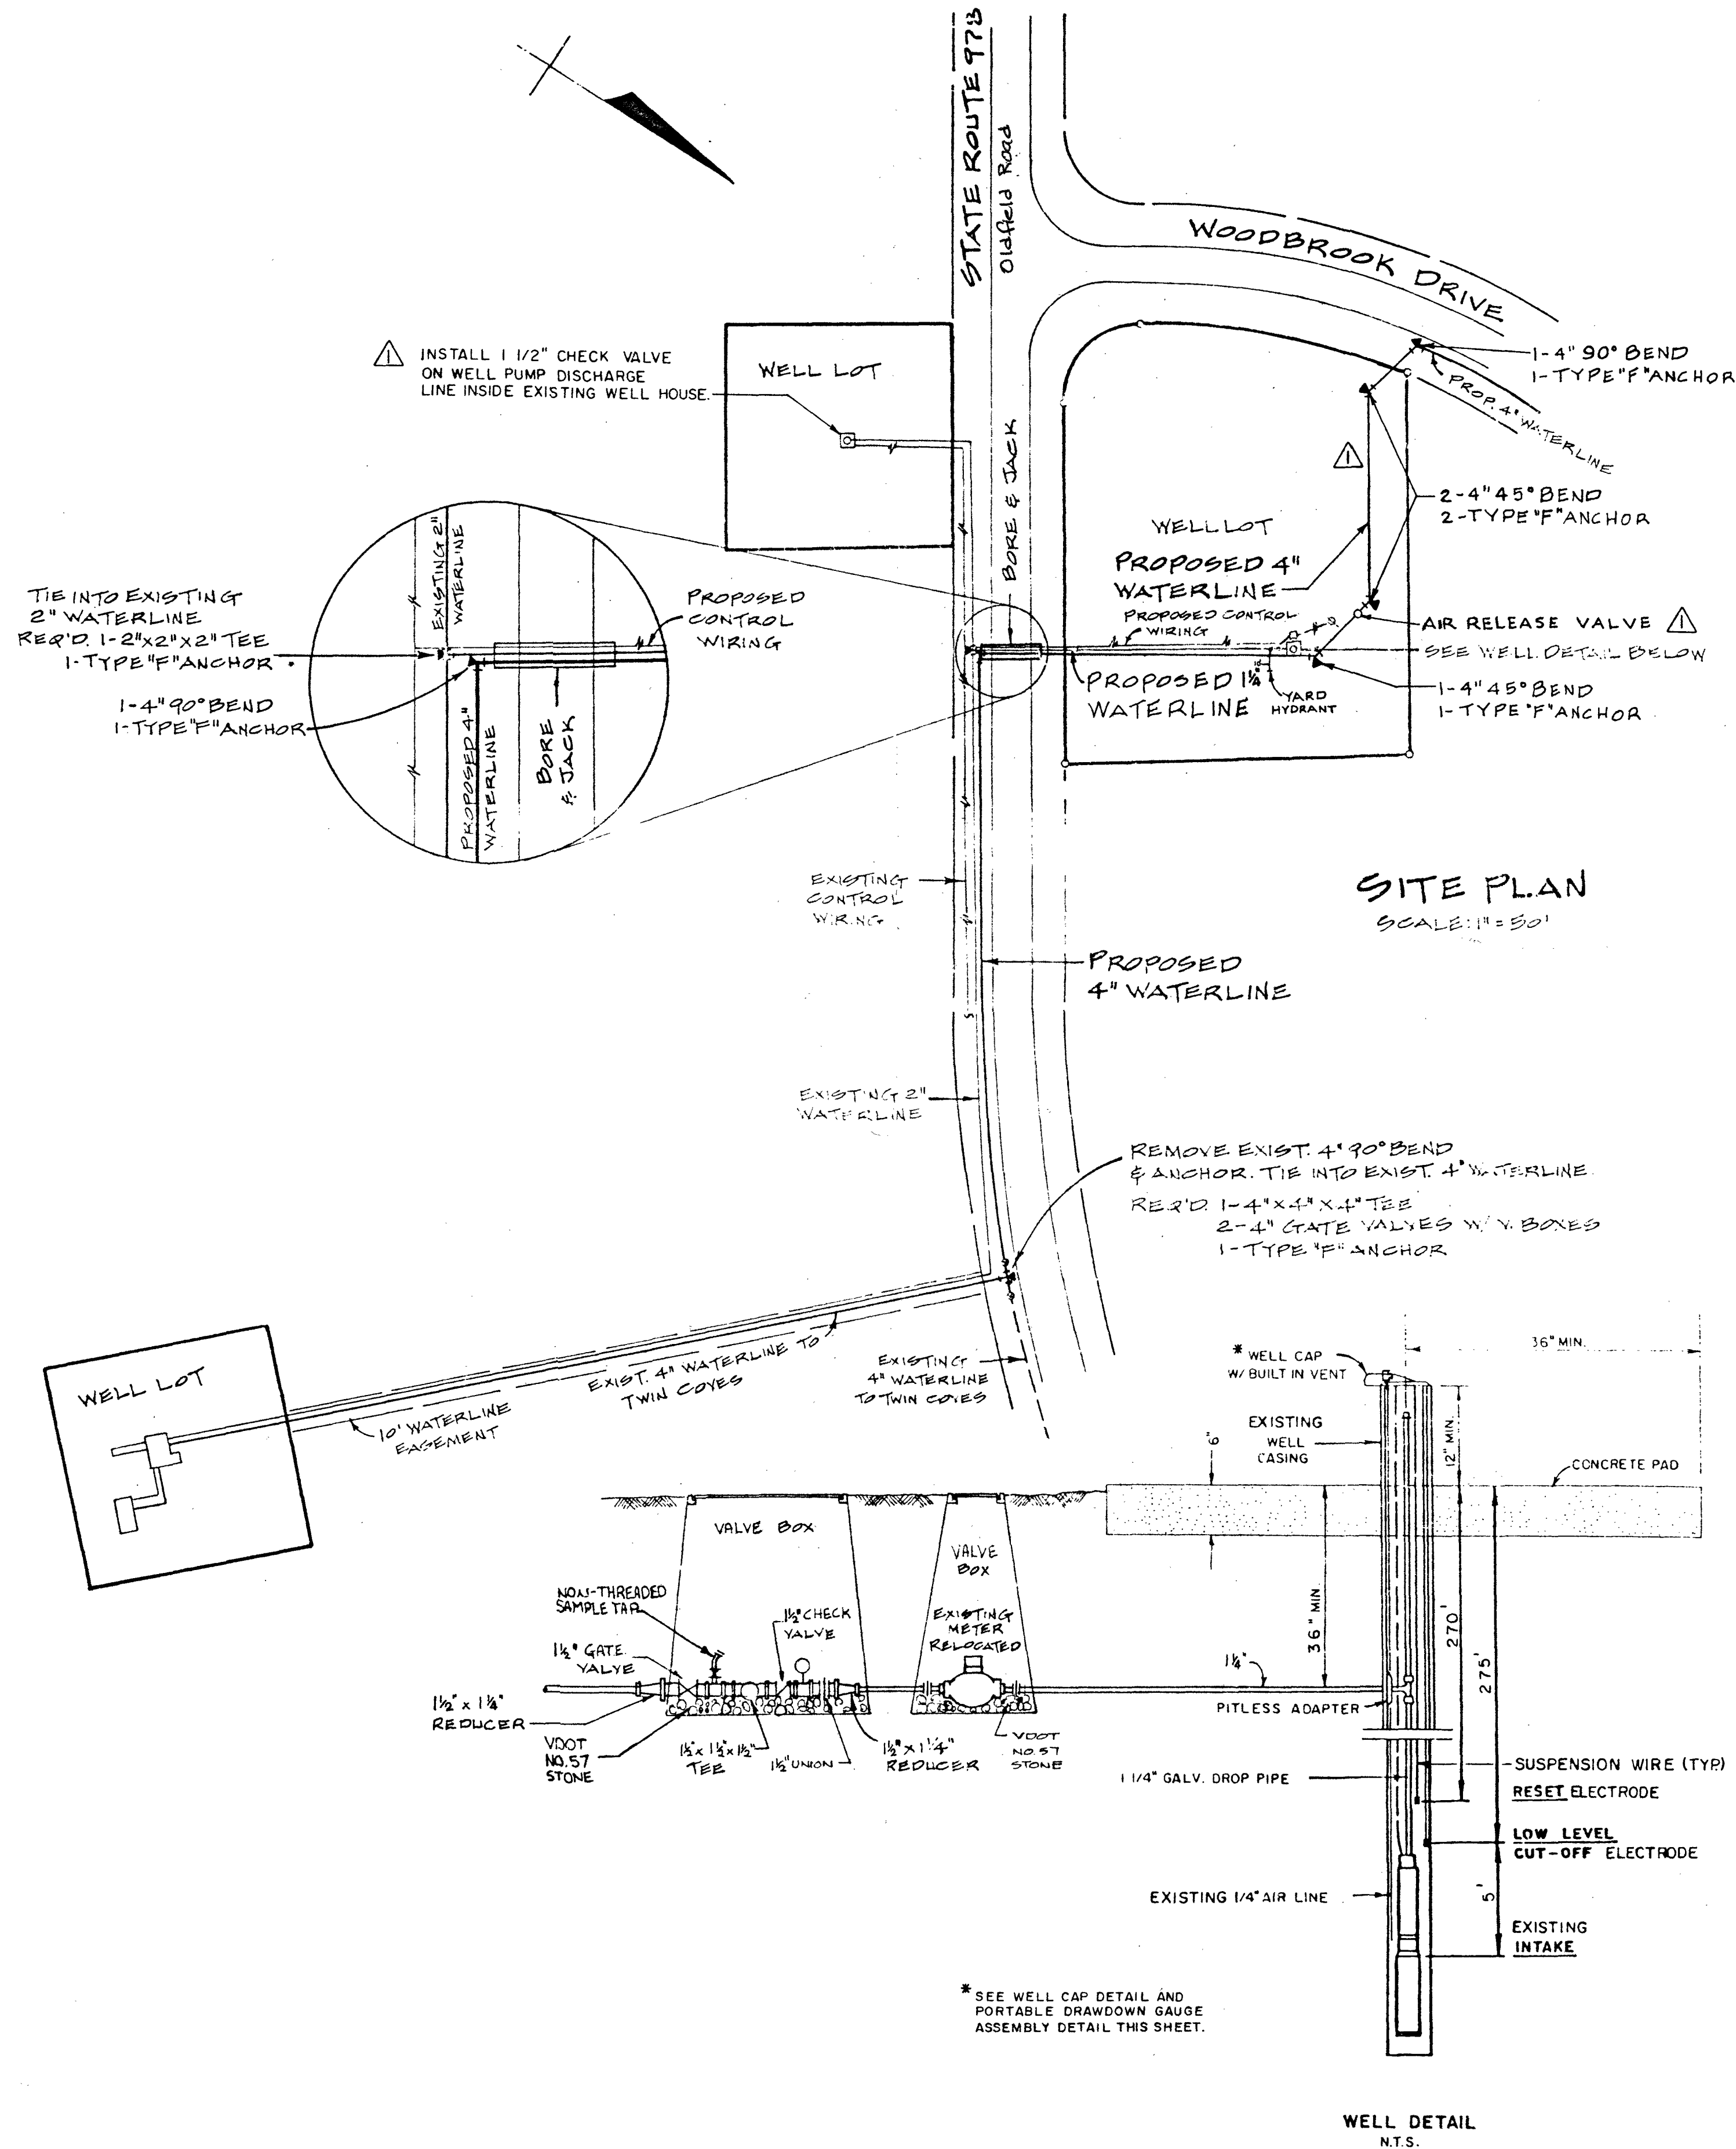
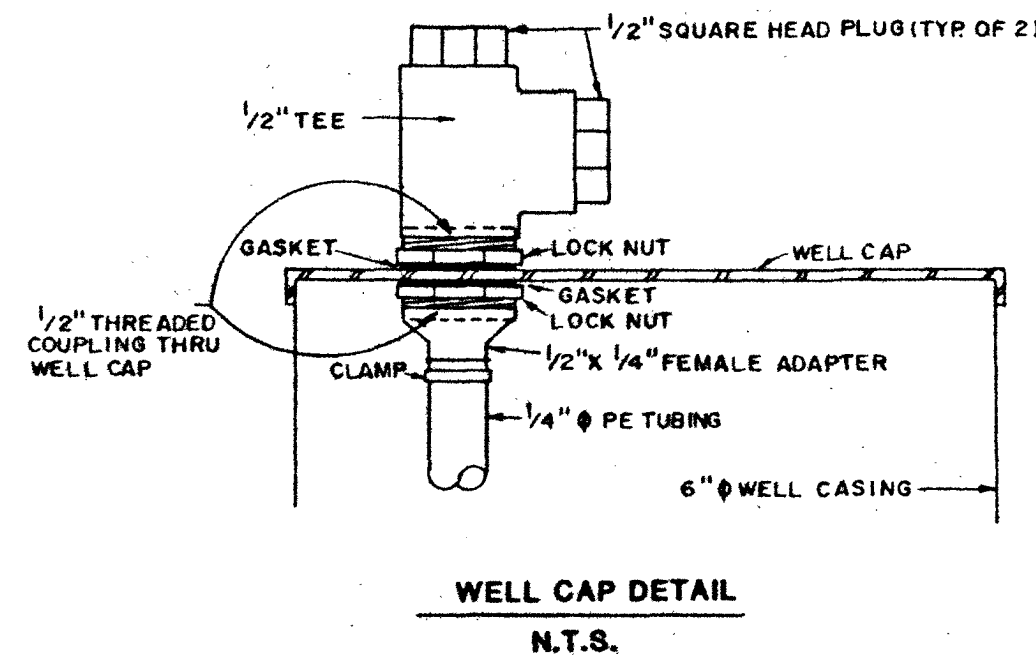


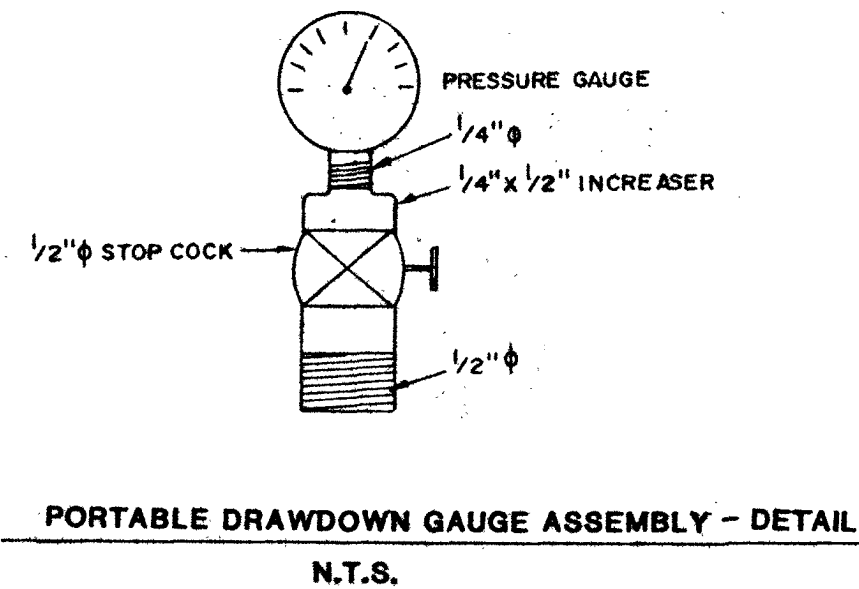

Woodbrook Connection

WOODBROOK / TWIN COVES WATER SYSTEM INTERFACE		FRANKLIN COUNTY, VIRGINIA	
DATE: 10-31-97		TECHNICIAN:	
CHECKED BY: DGC		REVISIONS	
NO.	DATE		
1	5-8-98		
SCALES AS SHOWN			
PROJ. NO. 97337	DIV.		
SHEET NO. 1 OF 4			
DRAWING NO. C-1			