


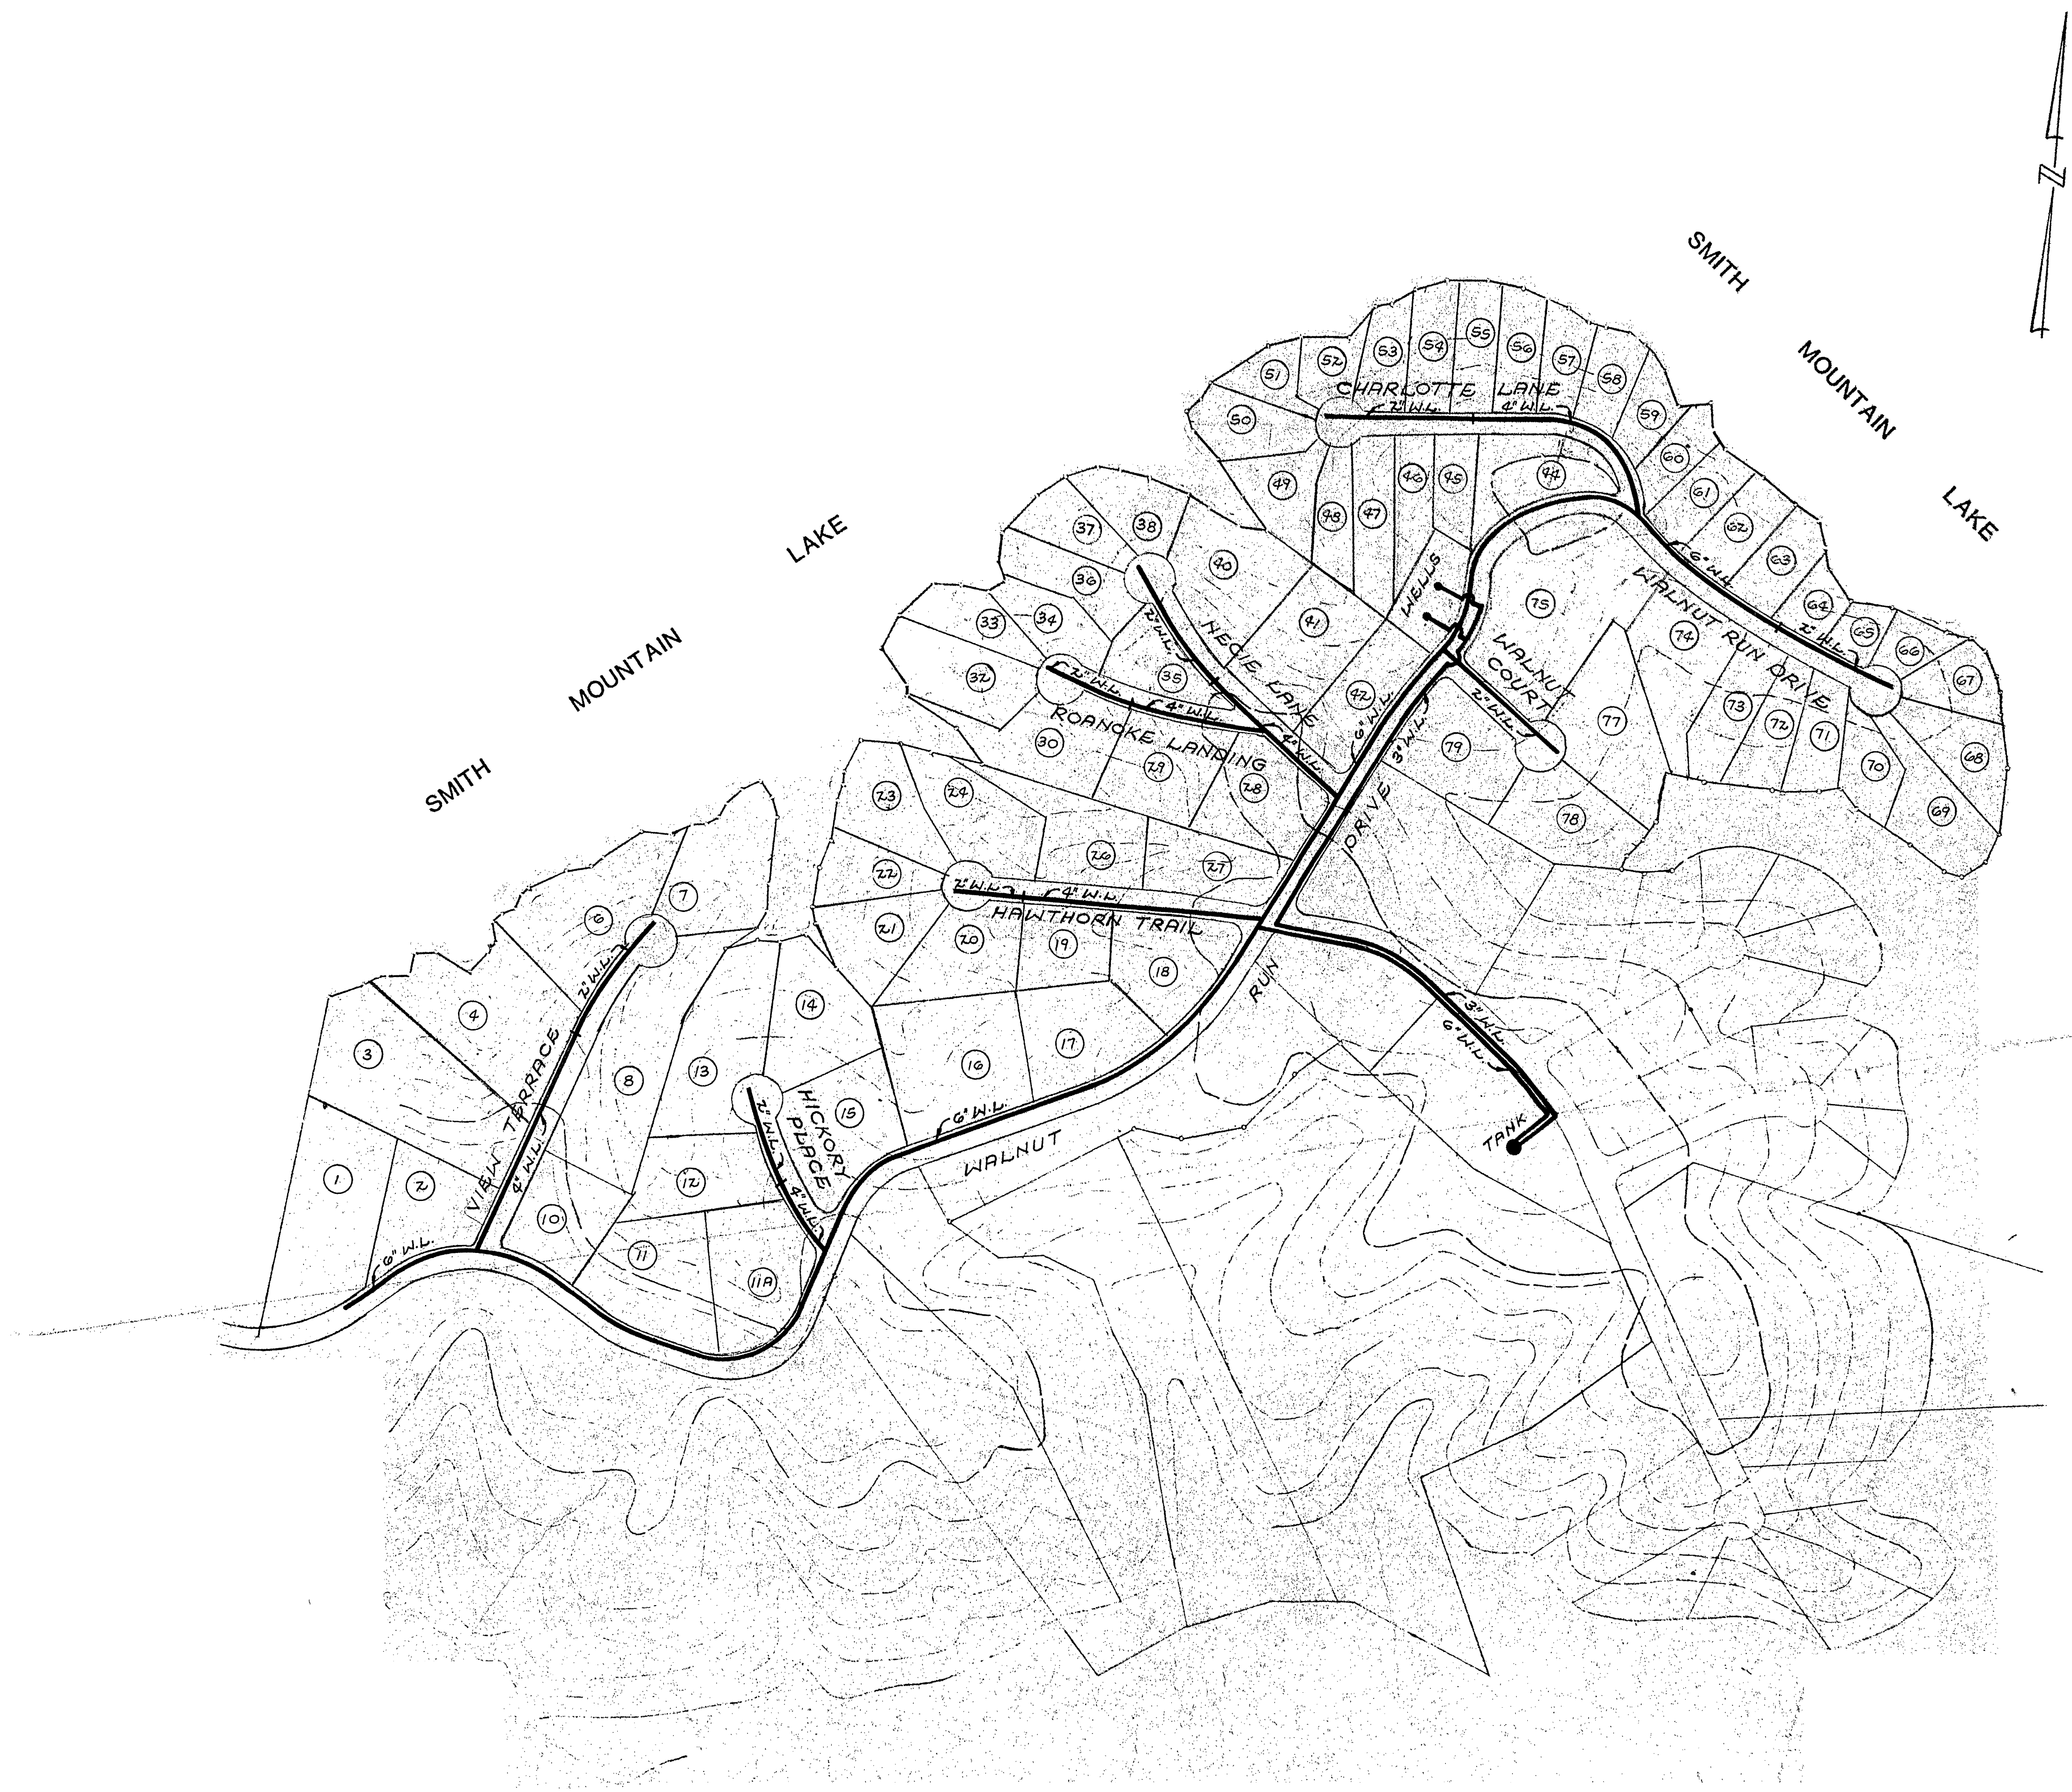

**WALNUT RUN CENTRAL WATER SYSTEM
MASTER LAYOUT - SECTIONS 1 & 2**

SCALE: 1" = 200'

Berkley Howell & Assoc.
ENGINEERS • SURVEYORS • PLANNERS
ROUTE 5, BOX 1163
FOREST, VIRGINIA 24551
PHONE: 385-7548
385-7550

SECTION 2
241017332
1