



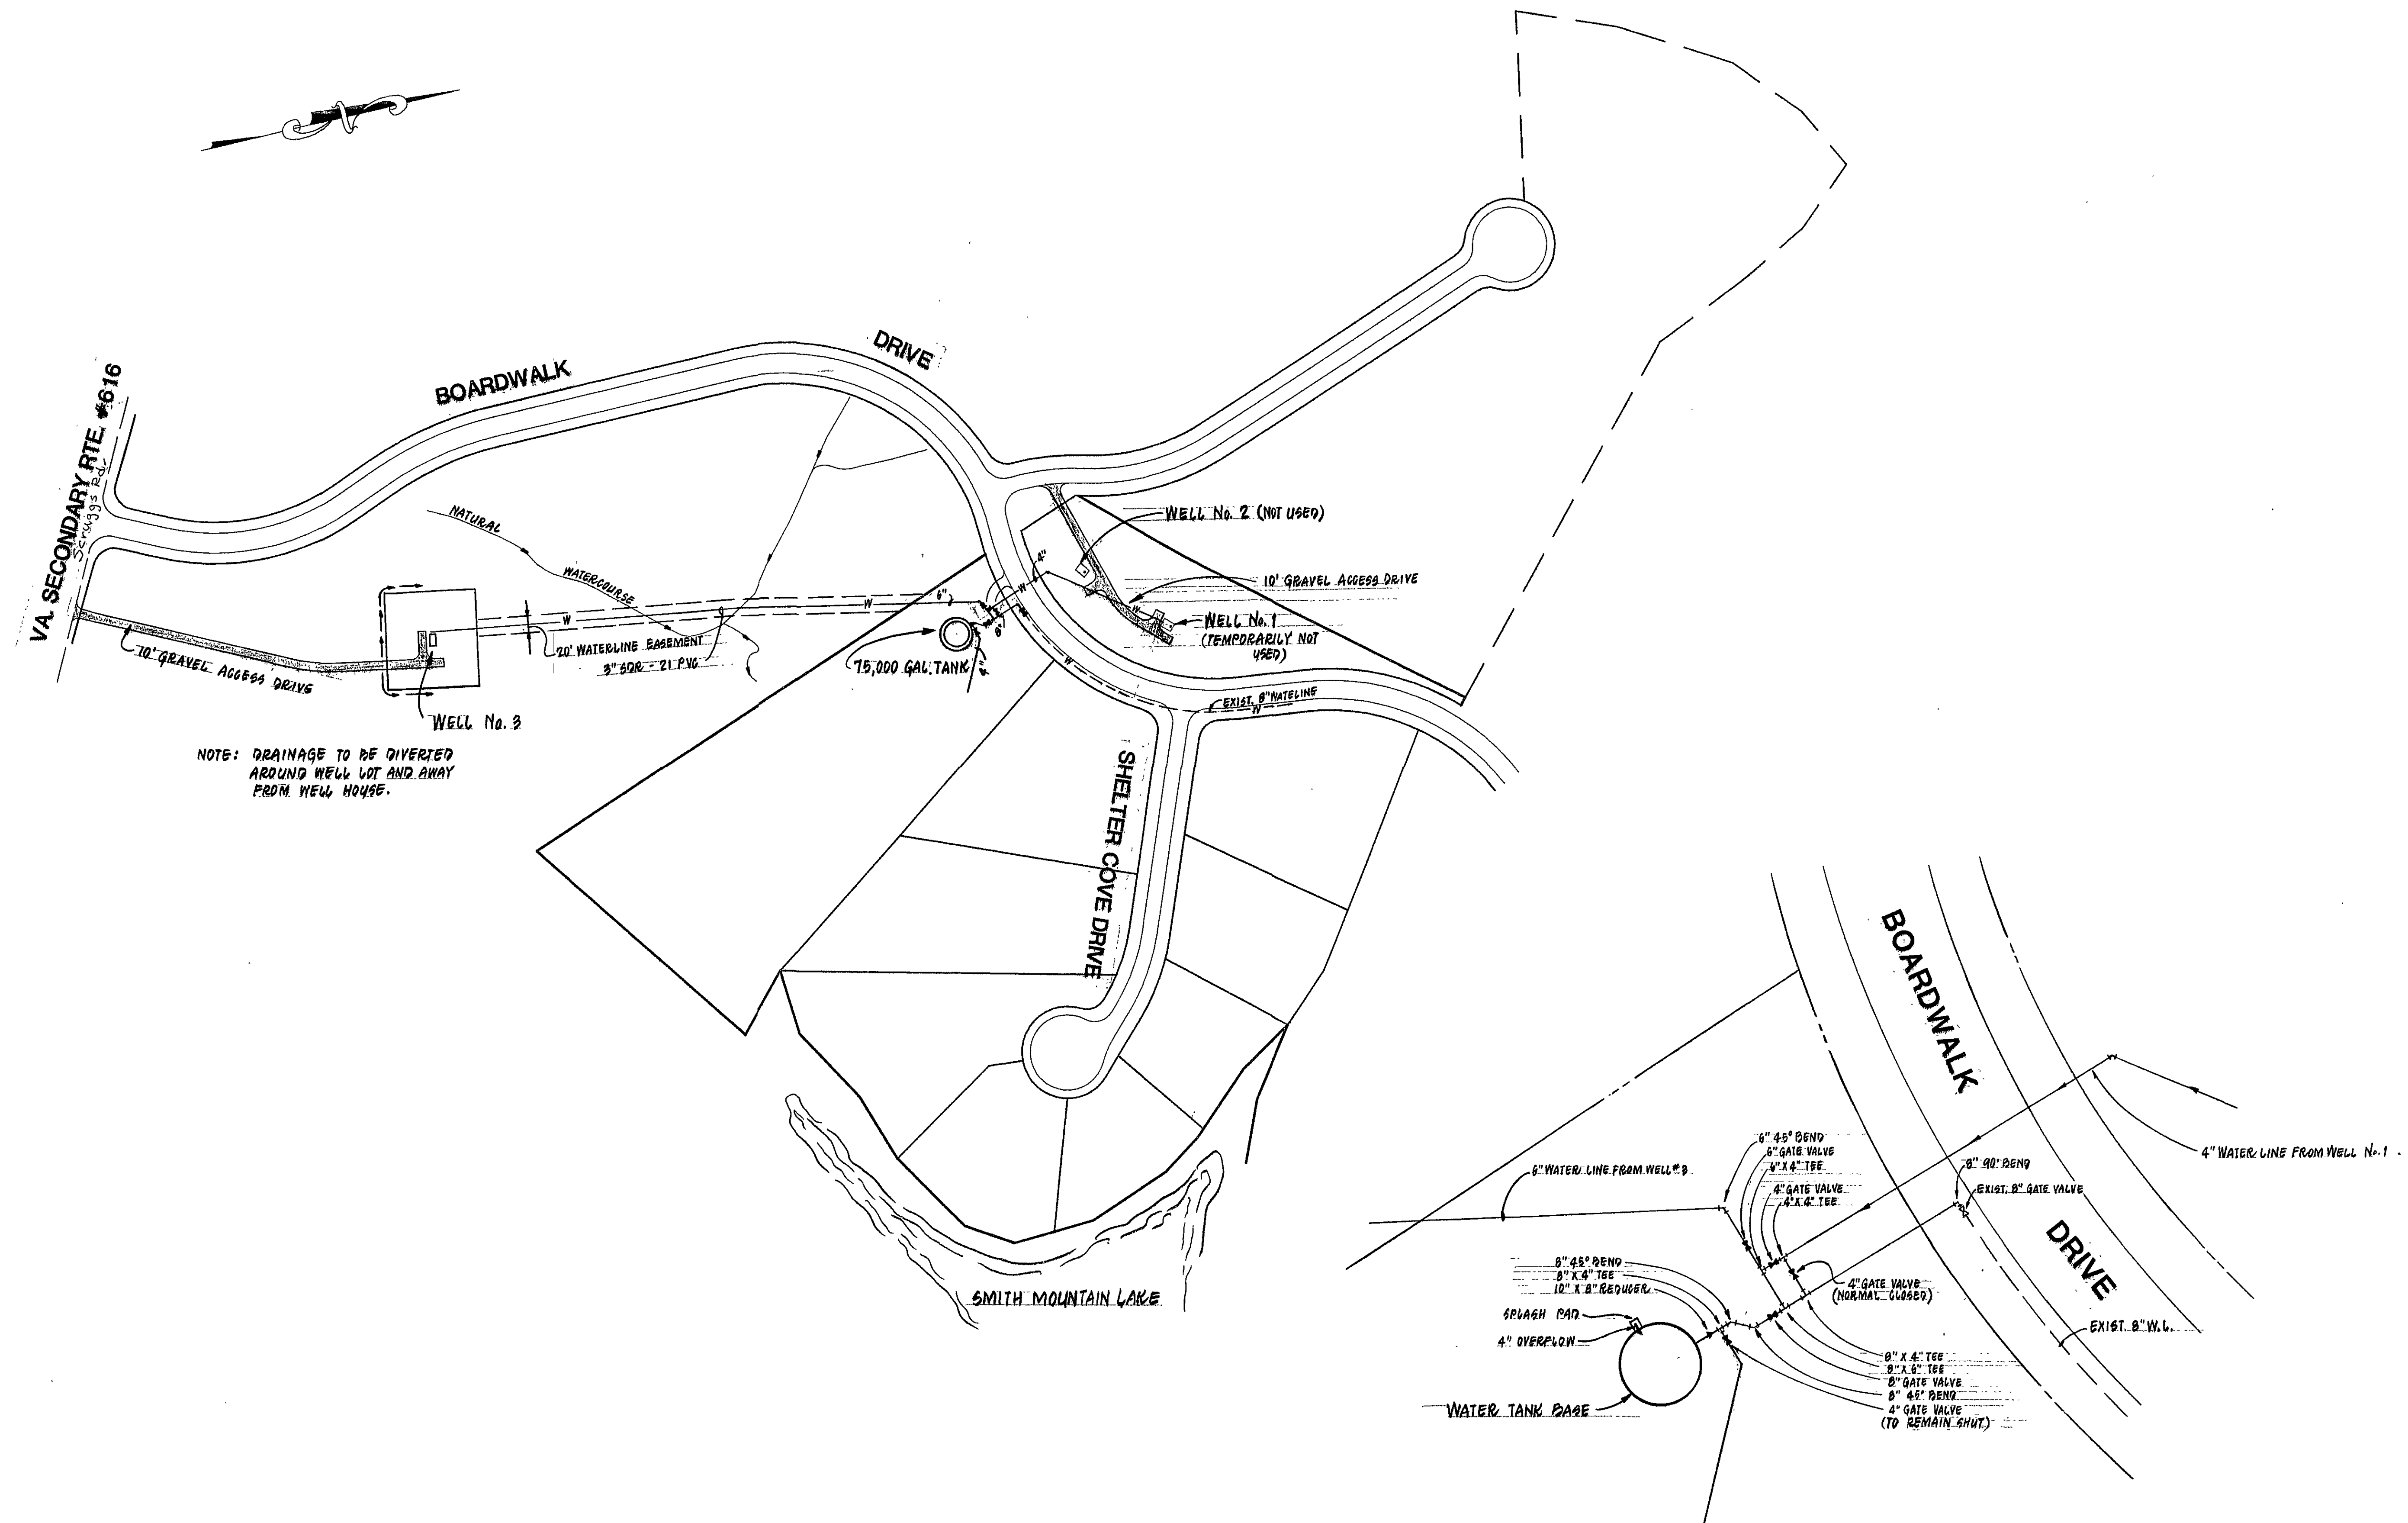

NOTE: DRAINAGE TO BE DIVERTED AROUND WELL LOT AND AWAY FROM NEW HOUSE.

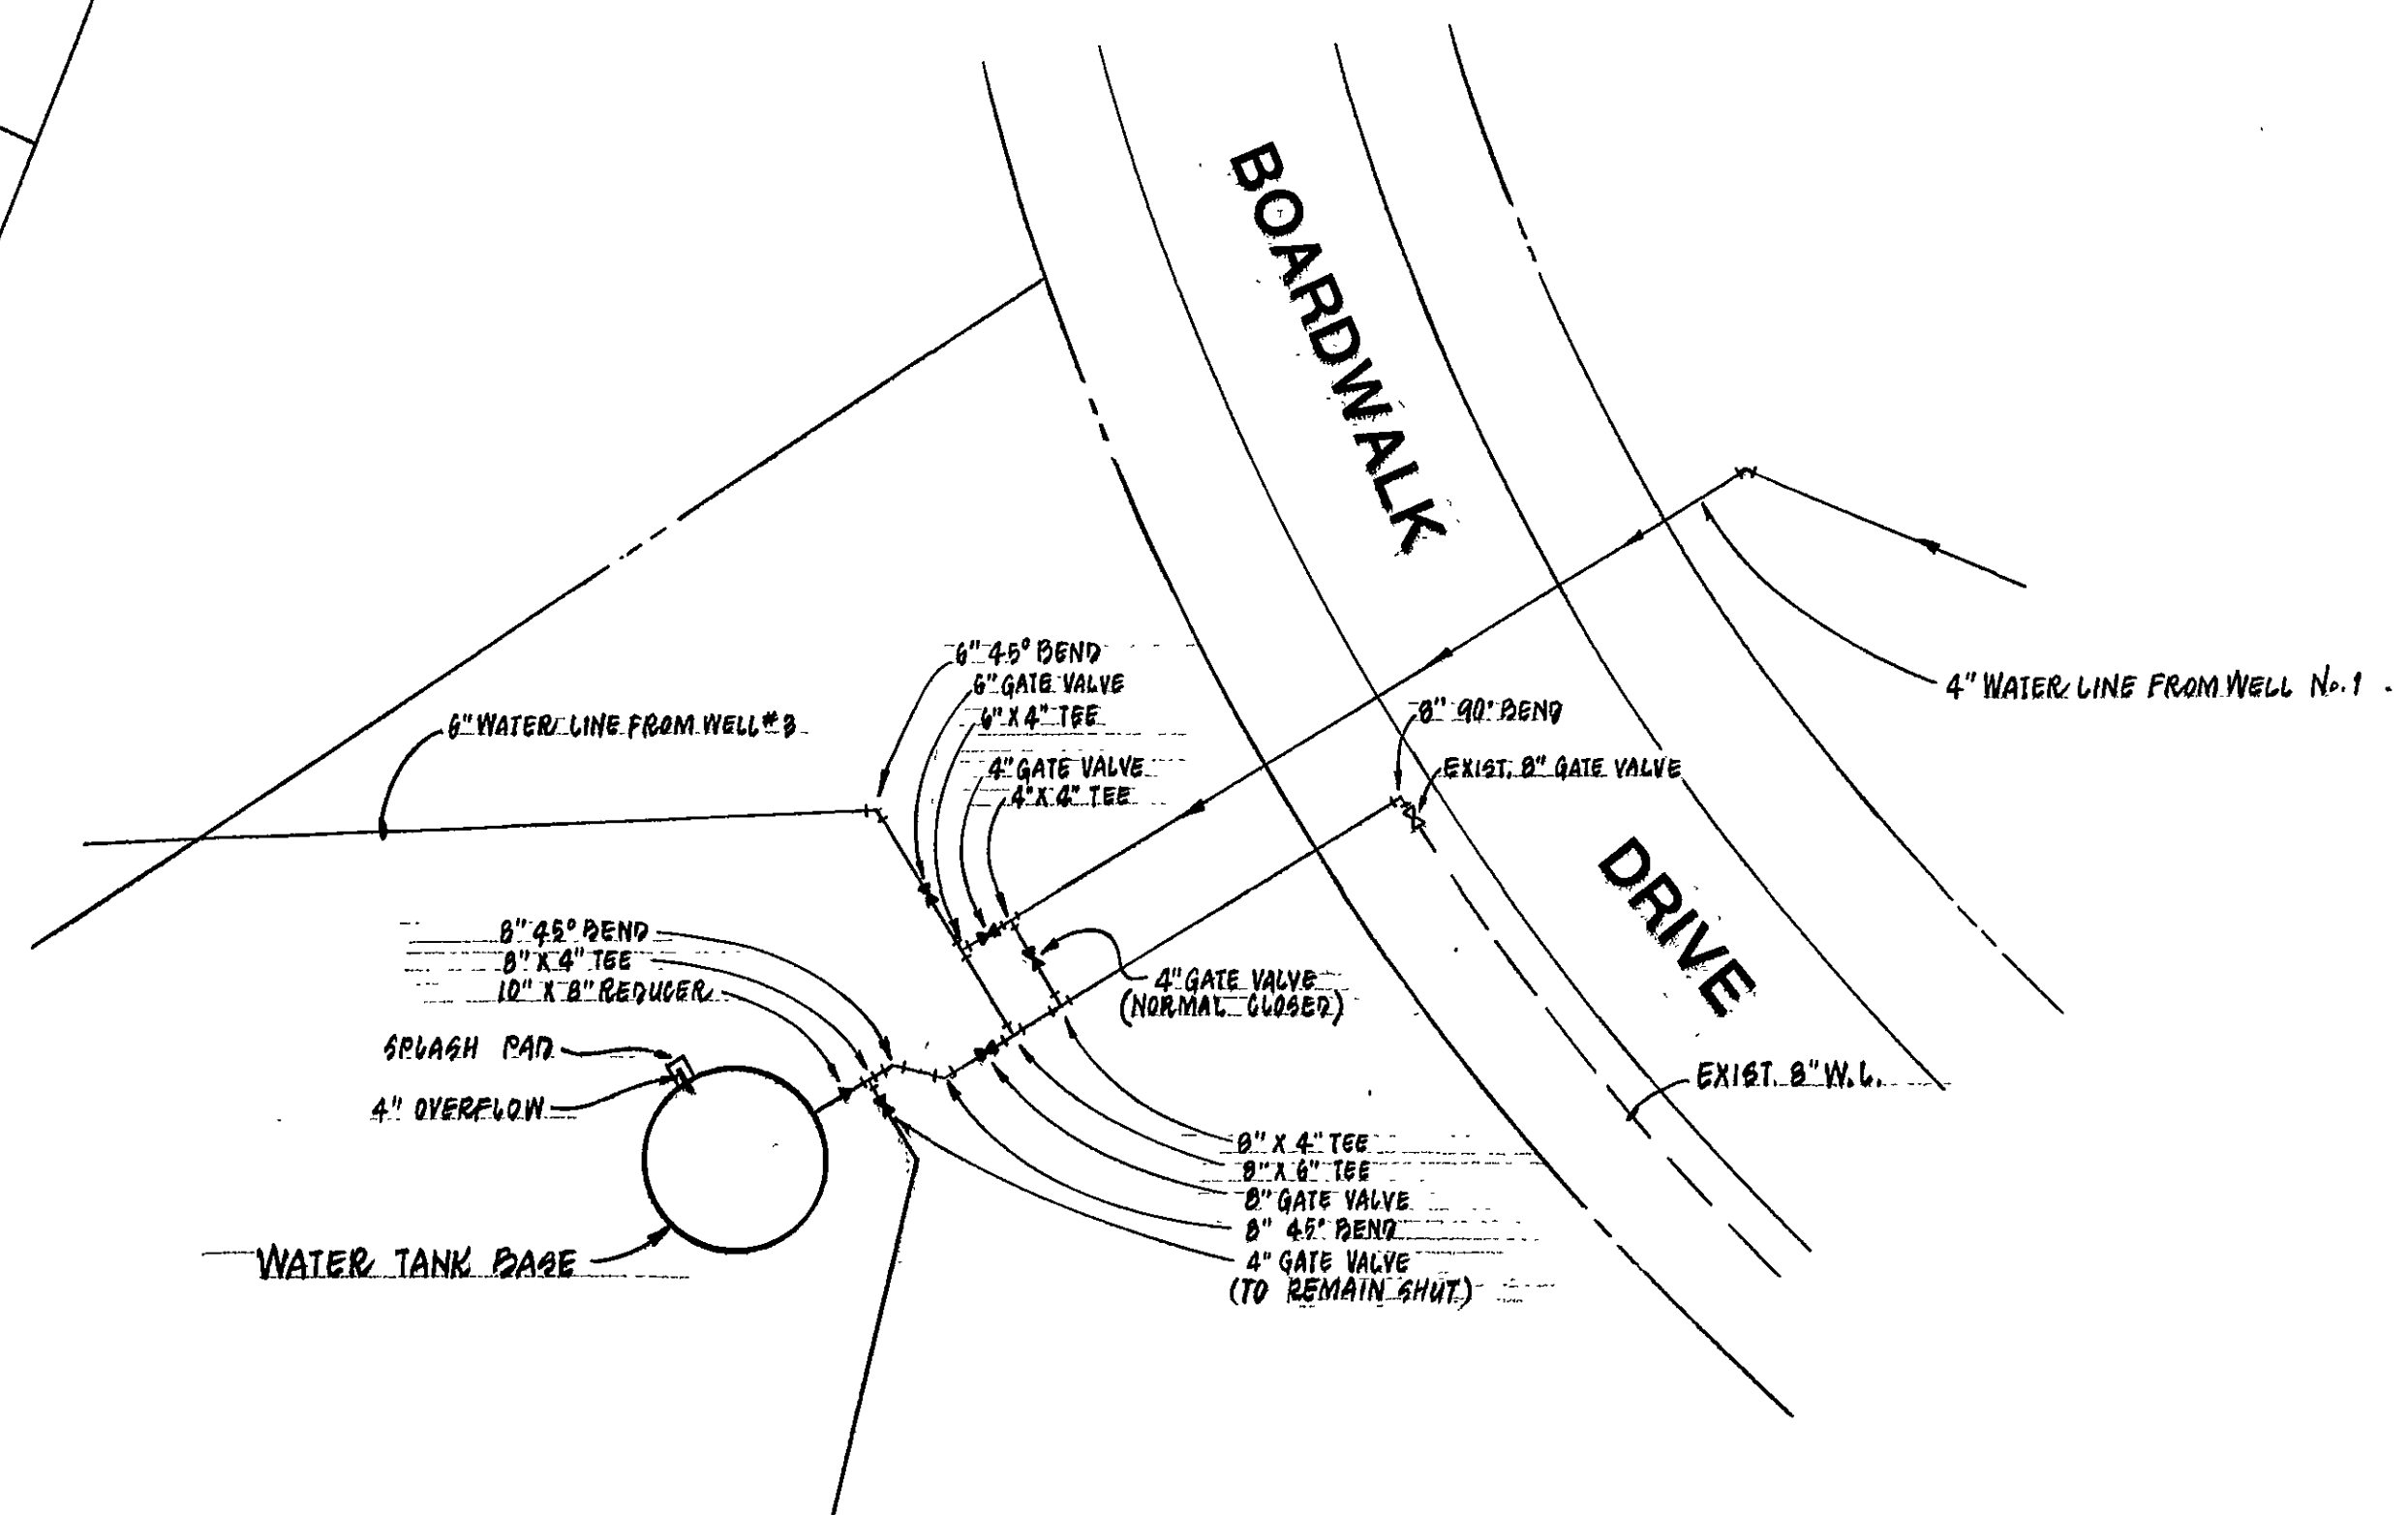

TANK PIPING DETAIL
Scale: 1" = 20'

LUMSDEN ASSOCIATES, P.C.
ENGINEERS-SURVEYORS-PLANNERS
ROANOKE, VIRGINIA

4664 BRAMBLETON AVENUE
P.O. BOX 20669
ROANOKE, VIRGINIA 24018

PHONE (540) 774-4411
FAX (540) 772-9445
E-MAIL LUMSDENPC@AOL.COM



WATER SYSTEM PLAN

"THE BOARDWALK"
PREPARED FOR
**WILLARD CONSTRUCTION
OF ROANOKE VALLEY, INC.**
GILLS CREEK MAGISTERIAL DISTRICT
FRANKLIN COUNTY, VIRGINIA

REVISIONS	
NO.	DESCRIPTION
1	
2	
3	
4	
5	

DATE: APRIL 29, 2002
SCALE: 1" = 100'
COMMISSION NO.: 89-284
CADD FILE: X:\88284\WELLS\284\WATER\89.DWG

SHEET 2 OF 5