



SCREENED VENT DETAIL  
NO SCALE

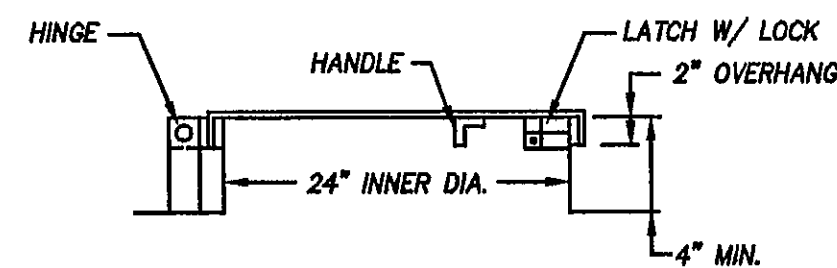


ACCESS TUBE  
ROOF MANHOLE  
NO SCALE

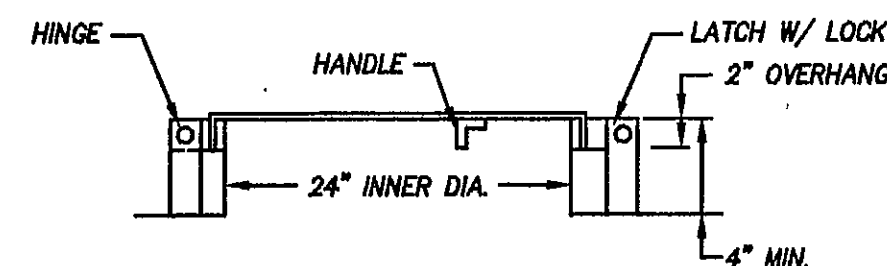

ROOF MANHOLE  
NO SCALE

GENERAL NOTES:

1. A HACH ORTHOPHOSPHATE RESIDUALS TEST KIT SHALL BE KEPT AVAILABLE FOR WATER SYSTEM QUALITY TESTING.
2. MANWAY ROOF ACCESS HATCHES SHALL BE EQUIPED WITH GASKETS.

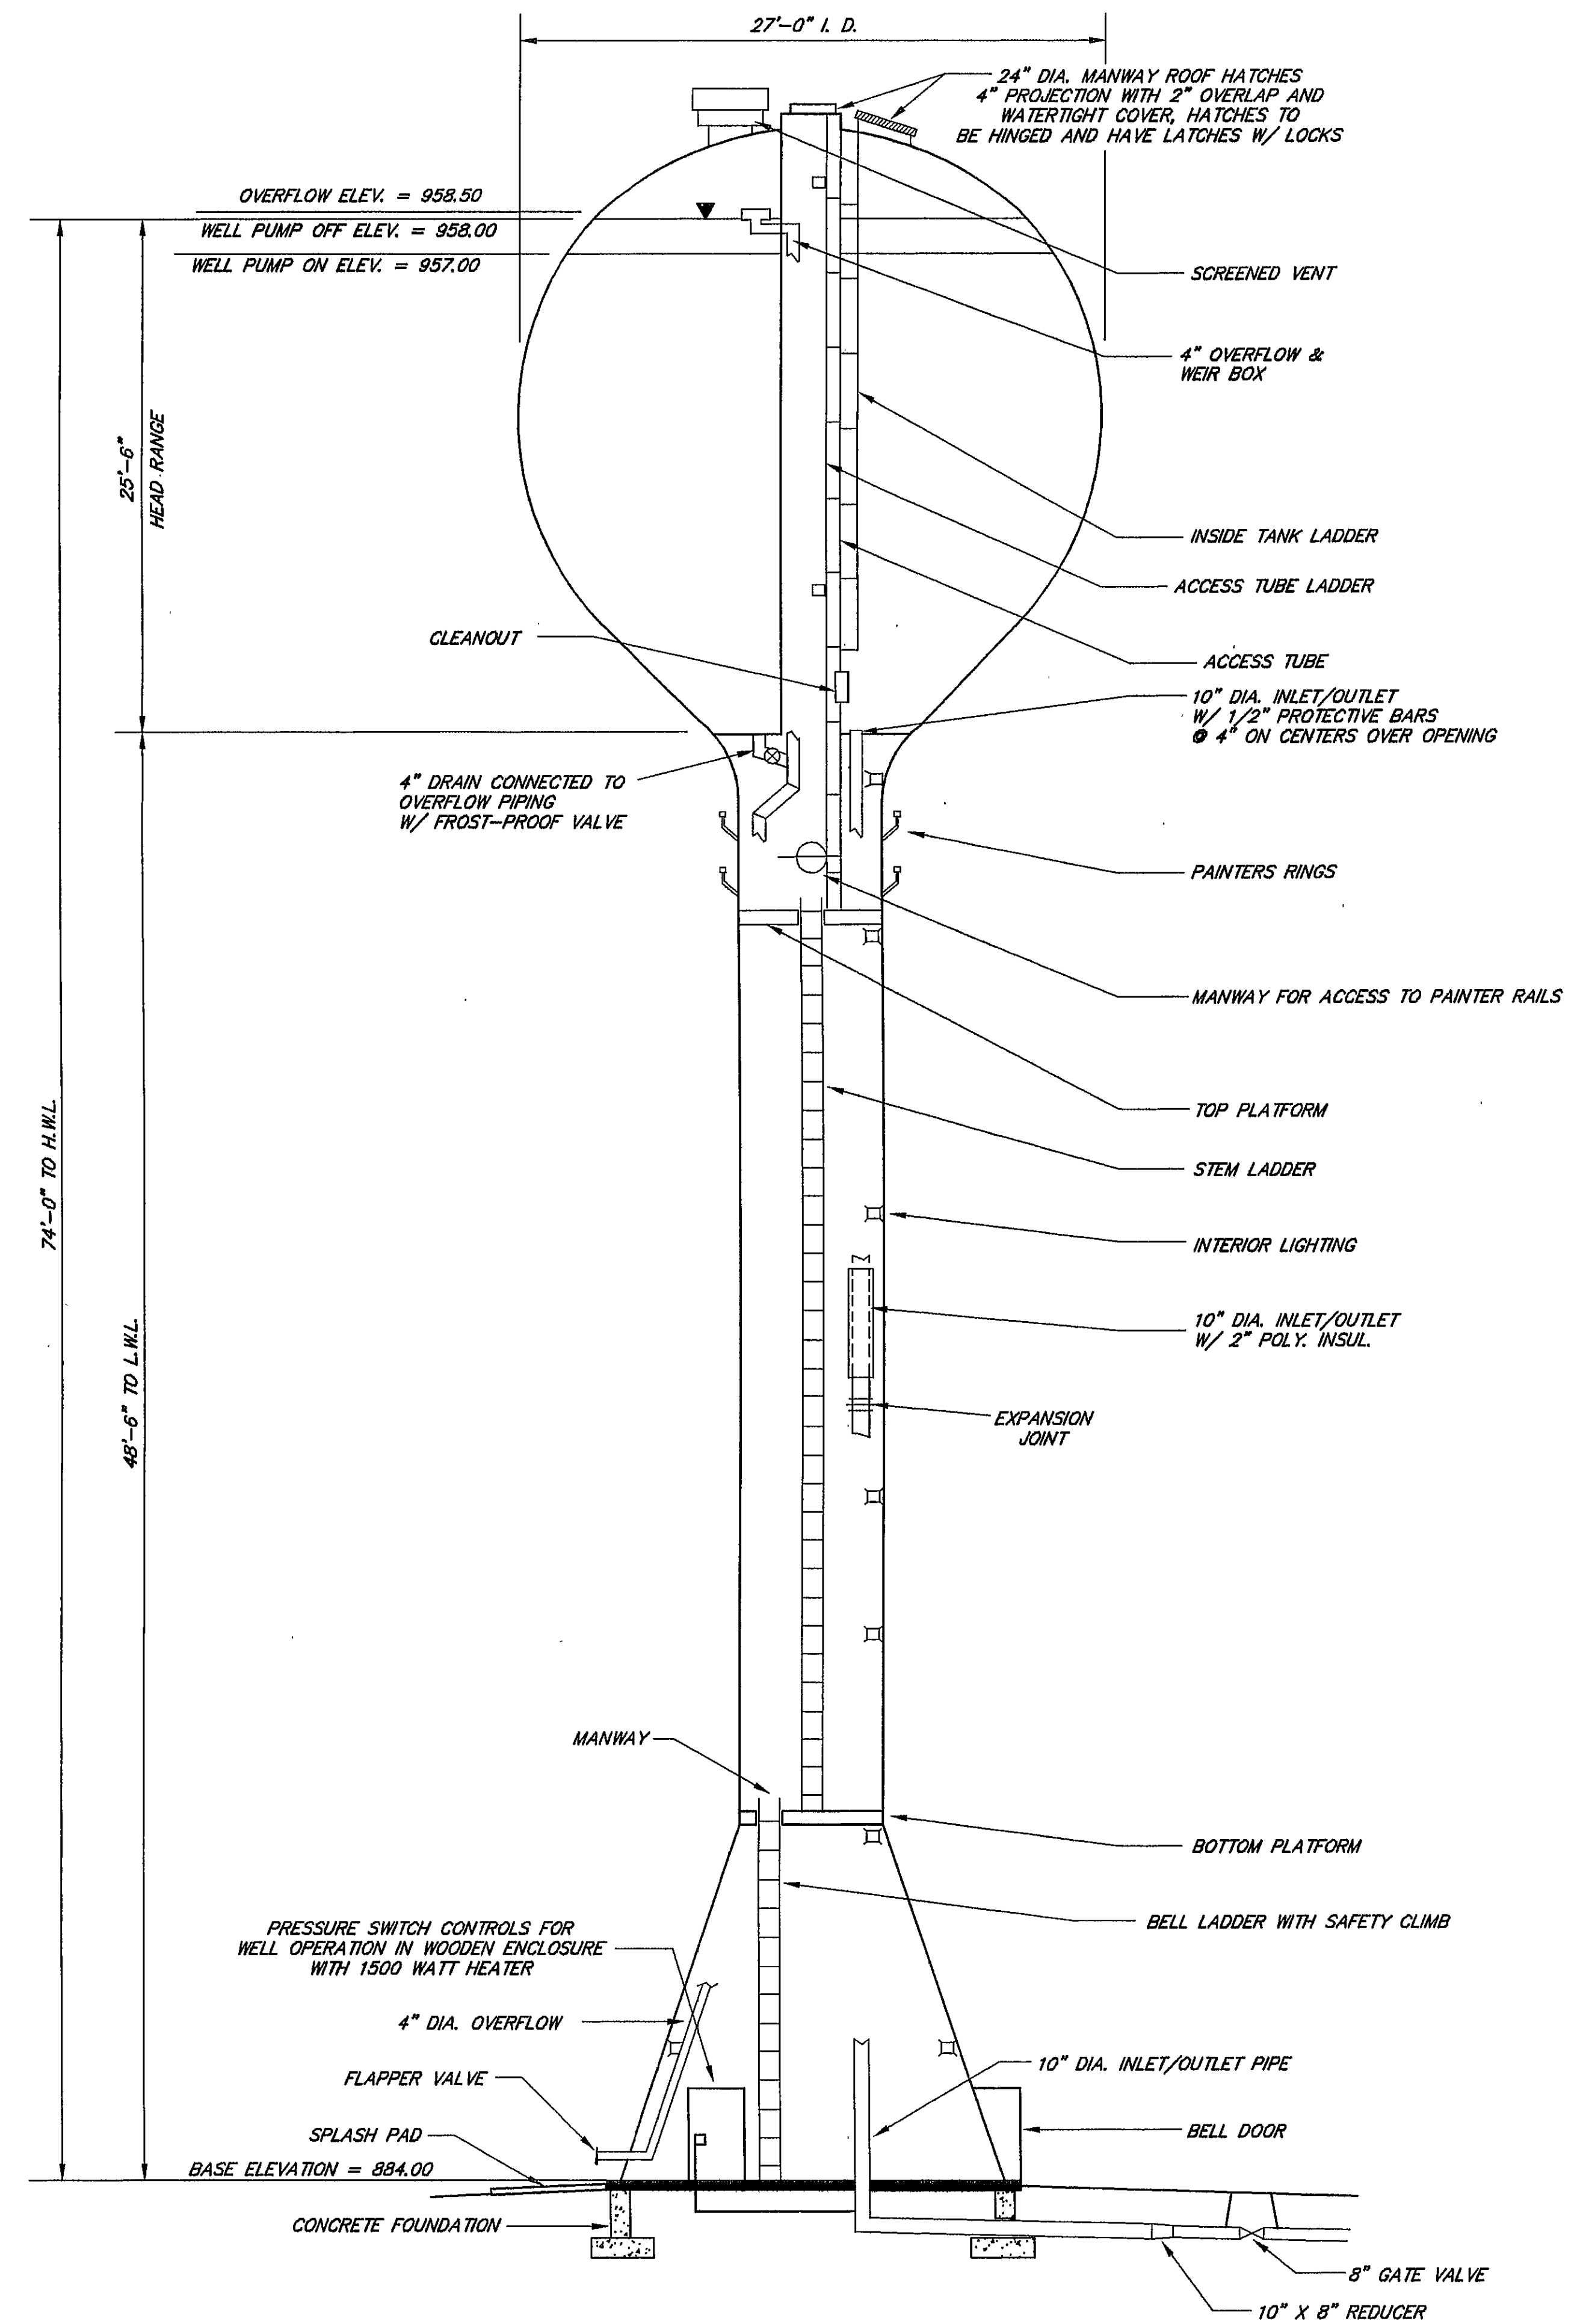

SECTIONAL ELEVATION

NO SCALE

NO.	DATE	DESCRIPTION
1		
2		
3		
4		
5		

DATE: APRIL 29, 2002

SCALE: AS SHOWN

COMMISSION NO: 89-284

CADD FILE: