


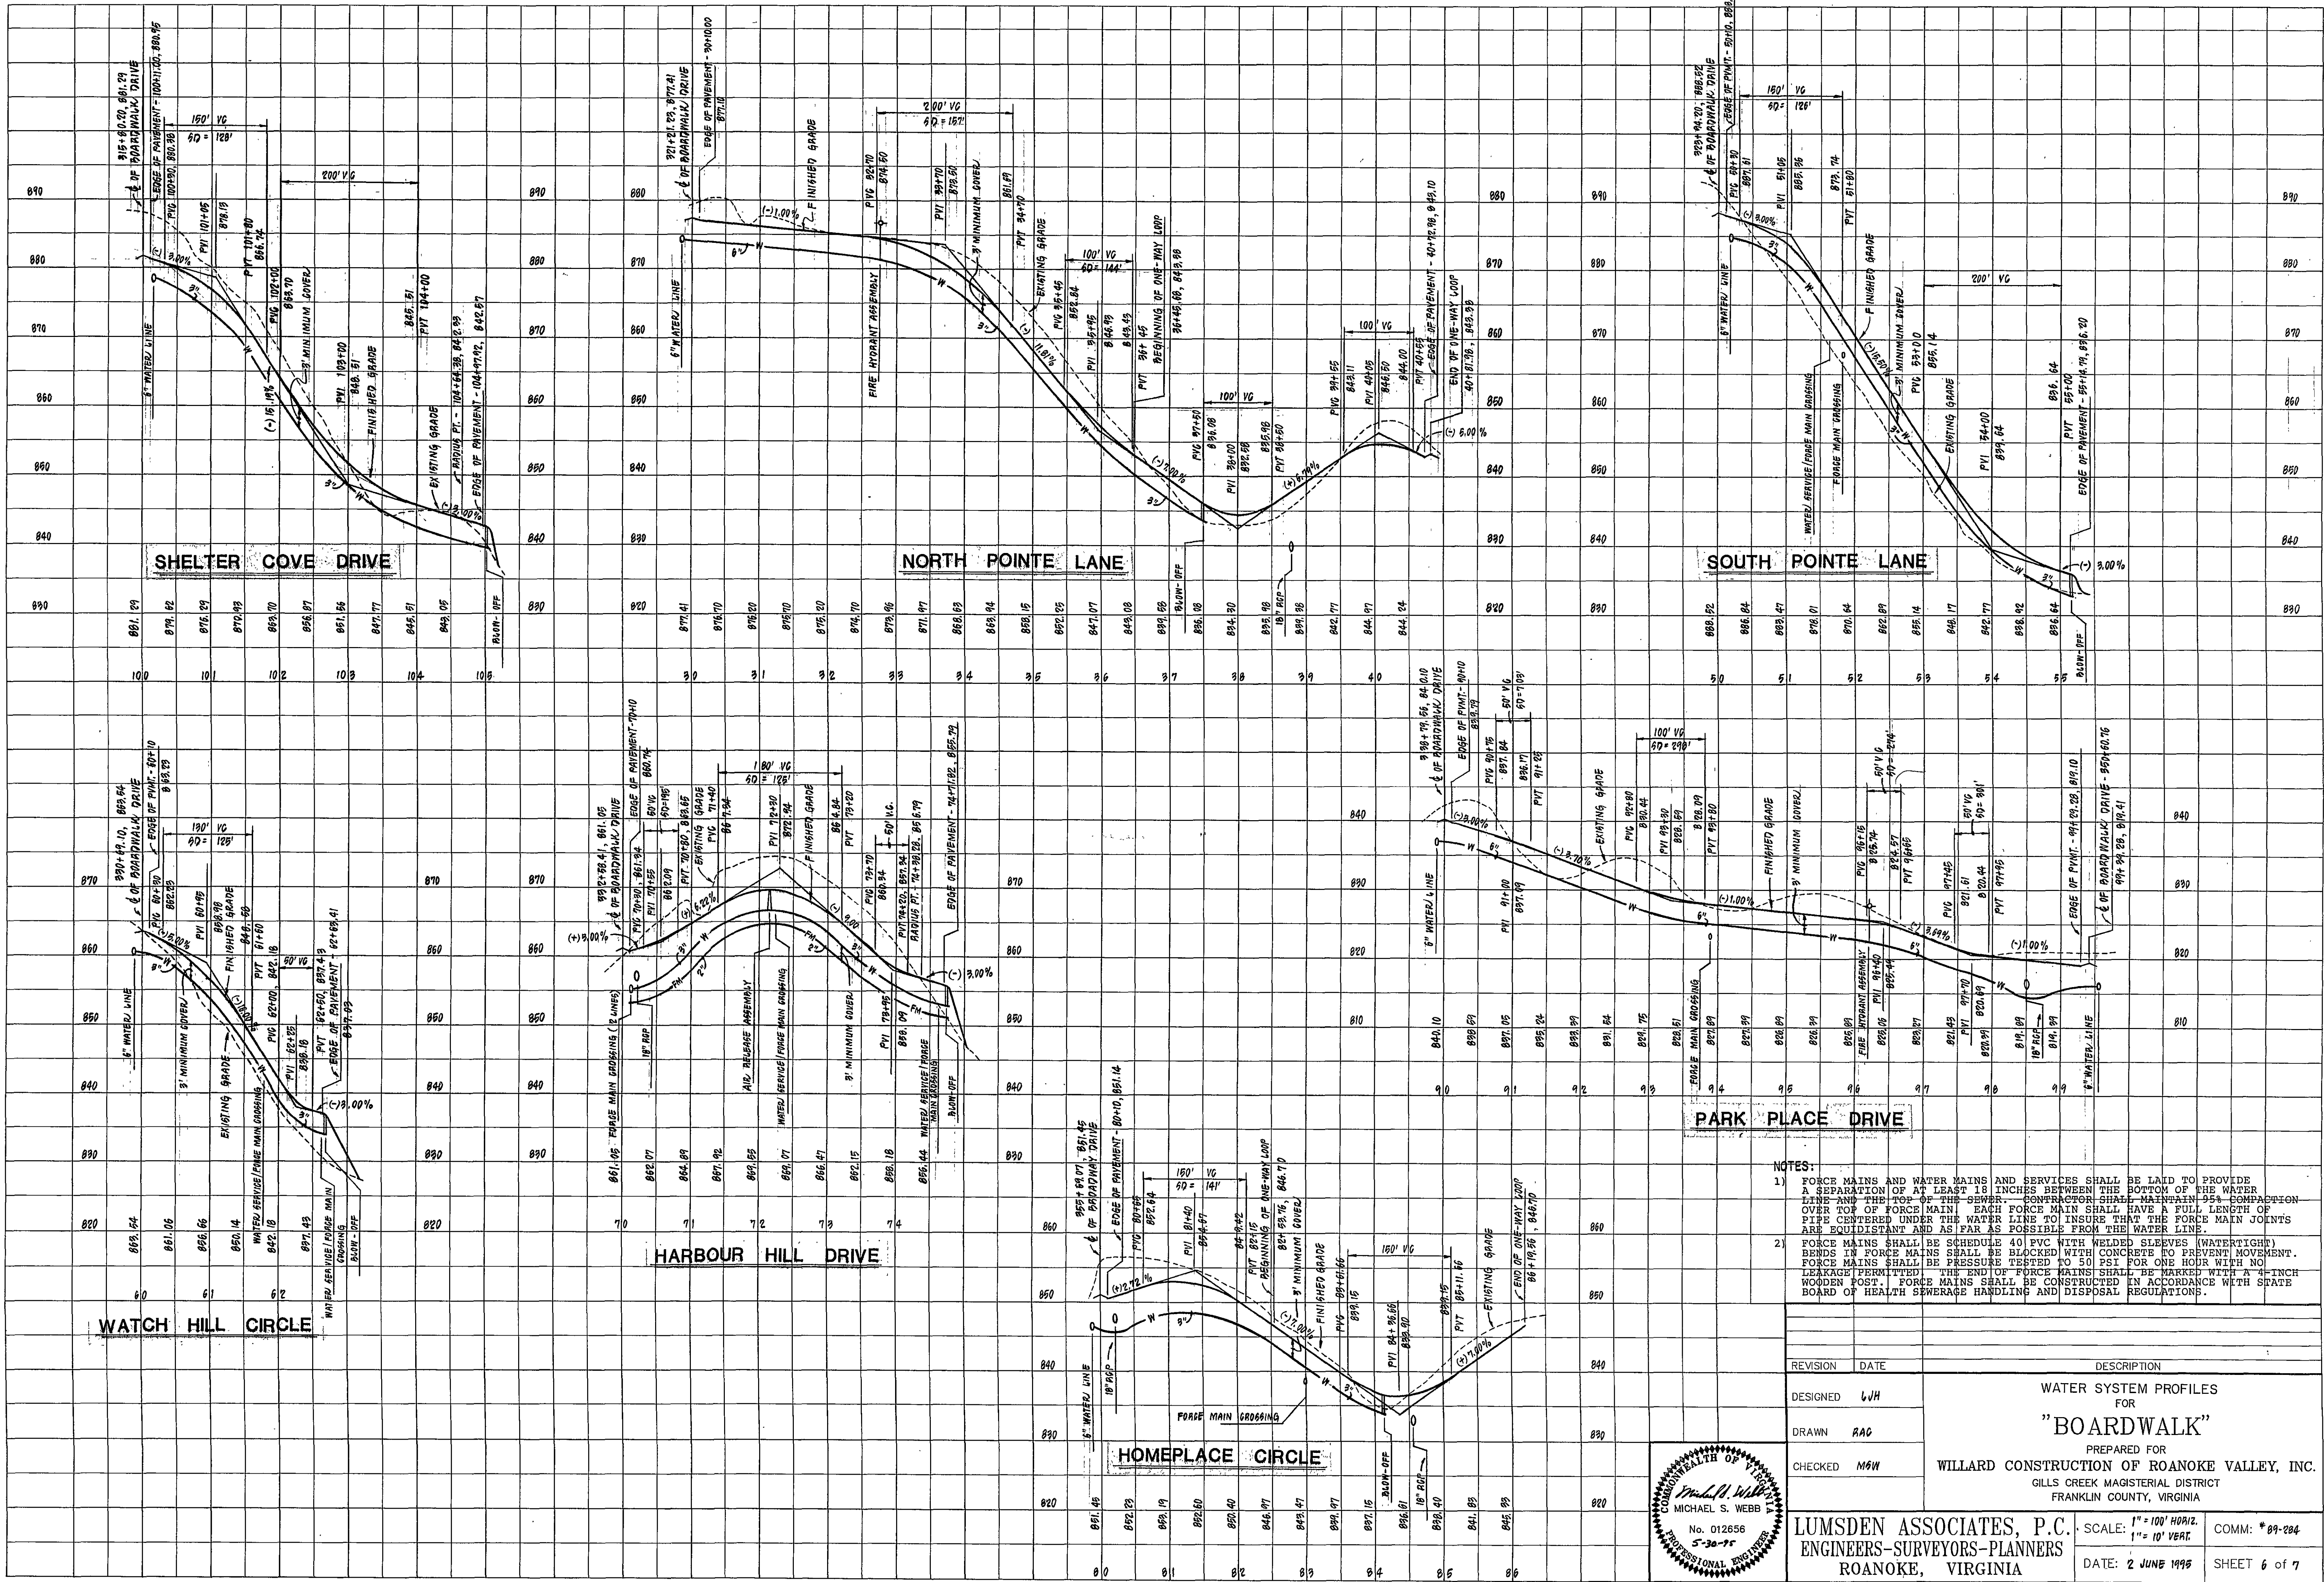

- NOTES:
- 1) FORCE MAINS AND WATER MAINS AND SERVICES SHALL BE LAID TO PROVIDE A SEPARATION OF AT LEAST 18 INCHES BETWEEN THE BOTTOM OF THE WATER LINE AND THE TOP OF THE SEWER. CONTRACTOR SHALL MAINTAIN 5% COMPACTION OVER TOP OF FORCE MAIN. EACH FORCE MAIN SHALL HAVE A FULL LENGTH OF PIPE CENTERED UNDER THE WATER LINE TO INSURE THAT THE FORCE MAIN JOINTS ARE EQUIDISTANT AND AS FAR AS POSSIBLE FROM THE WATER LINE.
 - 2) FORCE MAINS SHALL BE SCHEDULE 40 PVC WITH WELDED SLEEVES (WATERTIGHT) BENDS IN FORCE MAINS SHALL BE BLOCKED WITH CONCRETE TO PREVENT MOVEMENT. FORCE MAINS SHALL BE PRESSURE TESTED TO 50 PSI FOR ONE HOUR WITH NO LEAKAGE PERMITTED. THE END OF FORCE MAINS SHALL BE MARKED WITH A 4-INCH WOODEN POST. FORCE MAINS SHALL BE CONSTRUCTED IN ACCORDANCE WITH STATE BOARD OF HEALTH SEWERAGE HANDLING AND DISPOSAL REGULATIONS.

REVISION	DATE	DESCRIPTION
DESIGNED	LJH	WATER SYSTEM PROFILES FOR
DRAWN	RAC	"BOARDWALK"
CHECKED	MSW	PREPARED FOR
		WILLARD CONSTRUCTION OF ROANOKE VALLEY, INC.
		GILLS CREEK MAGISTERIAL DISTRICT
		FRANKLIN COUNTY, VIRGINIA
		LUMSDEN ASSOCIATES, P.C.
		ENGINEERS-SURVEYORS-PLANNERS
		ROANOKE, VIRGINIA
		SCALE: 1" = 100' HORIZ.
		1" = 10' VERT.
		DATE: 2 JUNE 1995
		COMM: # 89-284
		SHEET 6 of 7

