


PLAN	DATE	
	BY	
	REVIEWED	
	NOTED	

PROFILE	DATE	
	BY	
	REVIEWED	
	NOTED	

NOTE: WATERLINE TO BE APPROXIMATELY 2' FROM EDGE OF PAVEMENT.

LEGEND

- W — EXISTING WATERLINE
- W — PROPOSED WATERLINE
- (V) — PROPOSED GATE VALVE
- (A) — PROPOSED AIR RELEASE VALVE
- (R) — PROPOSED REDUCER
- (M) — SINGLE WATER METER
- (D) — DOUBLE WATER METER

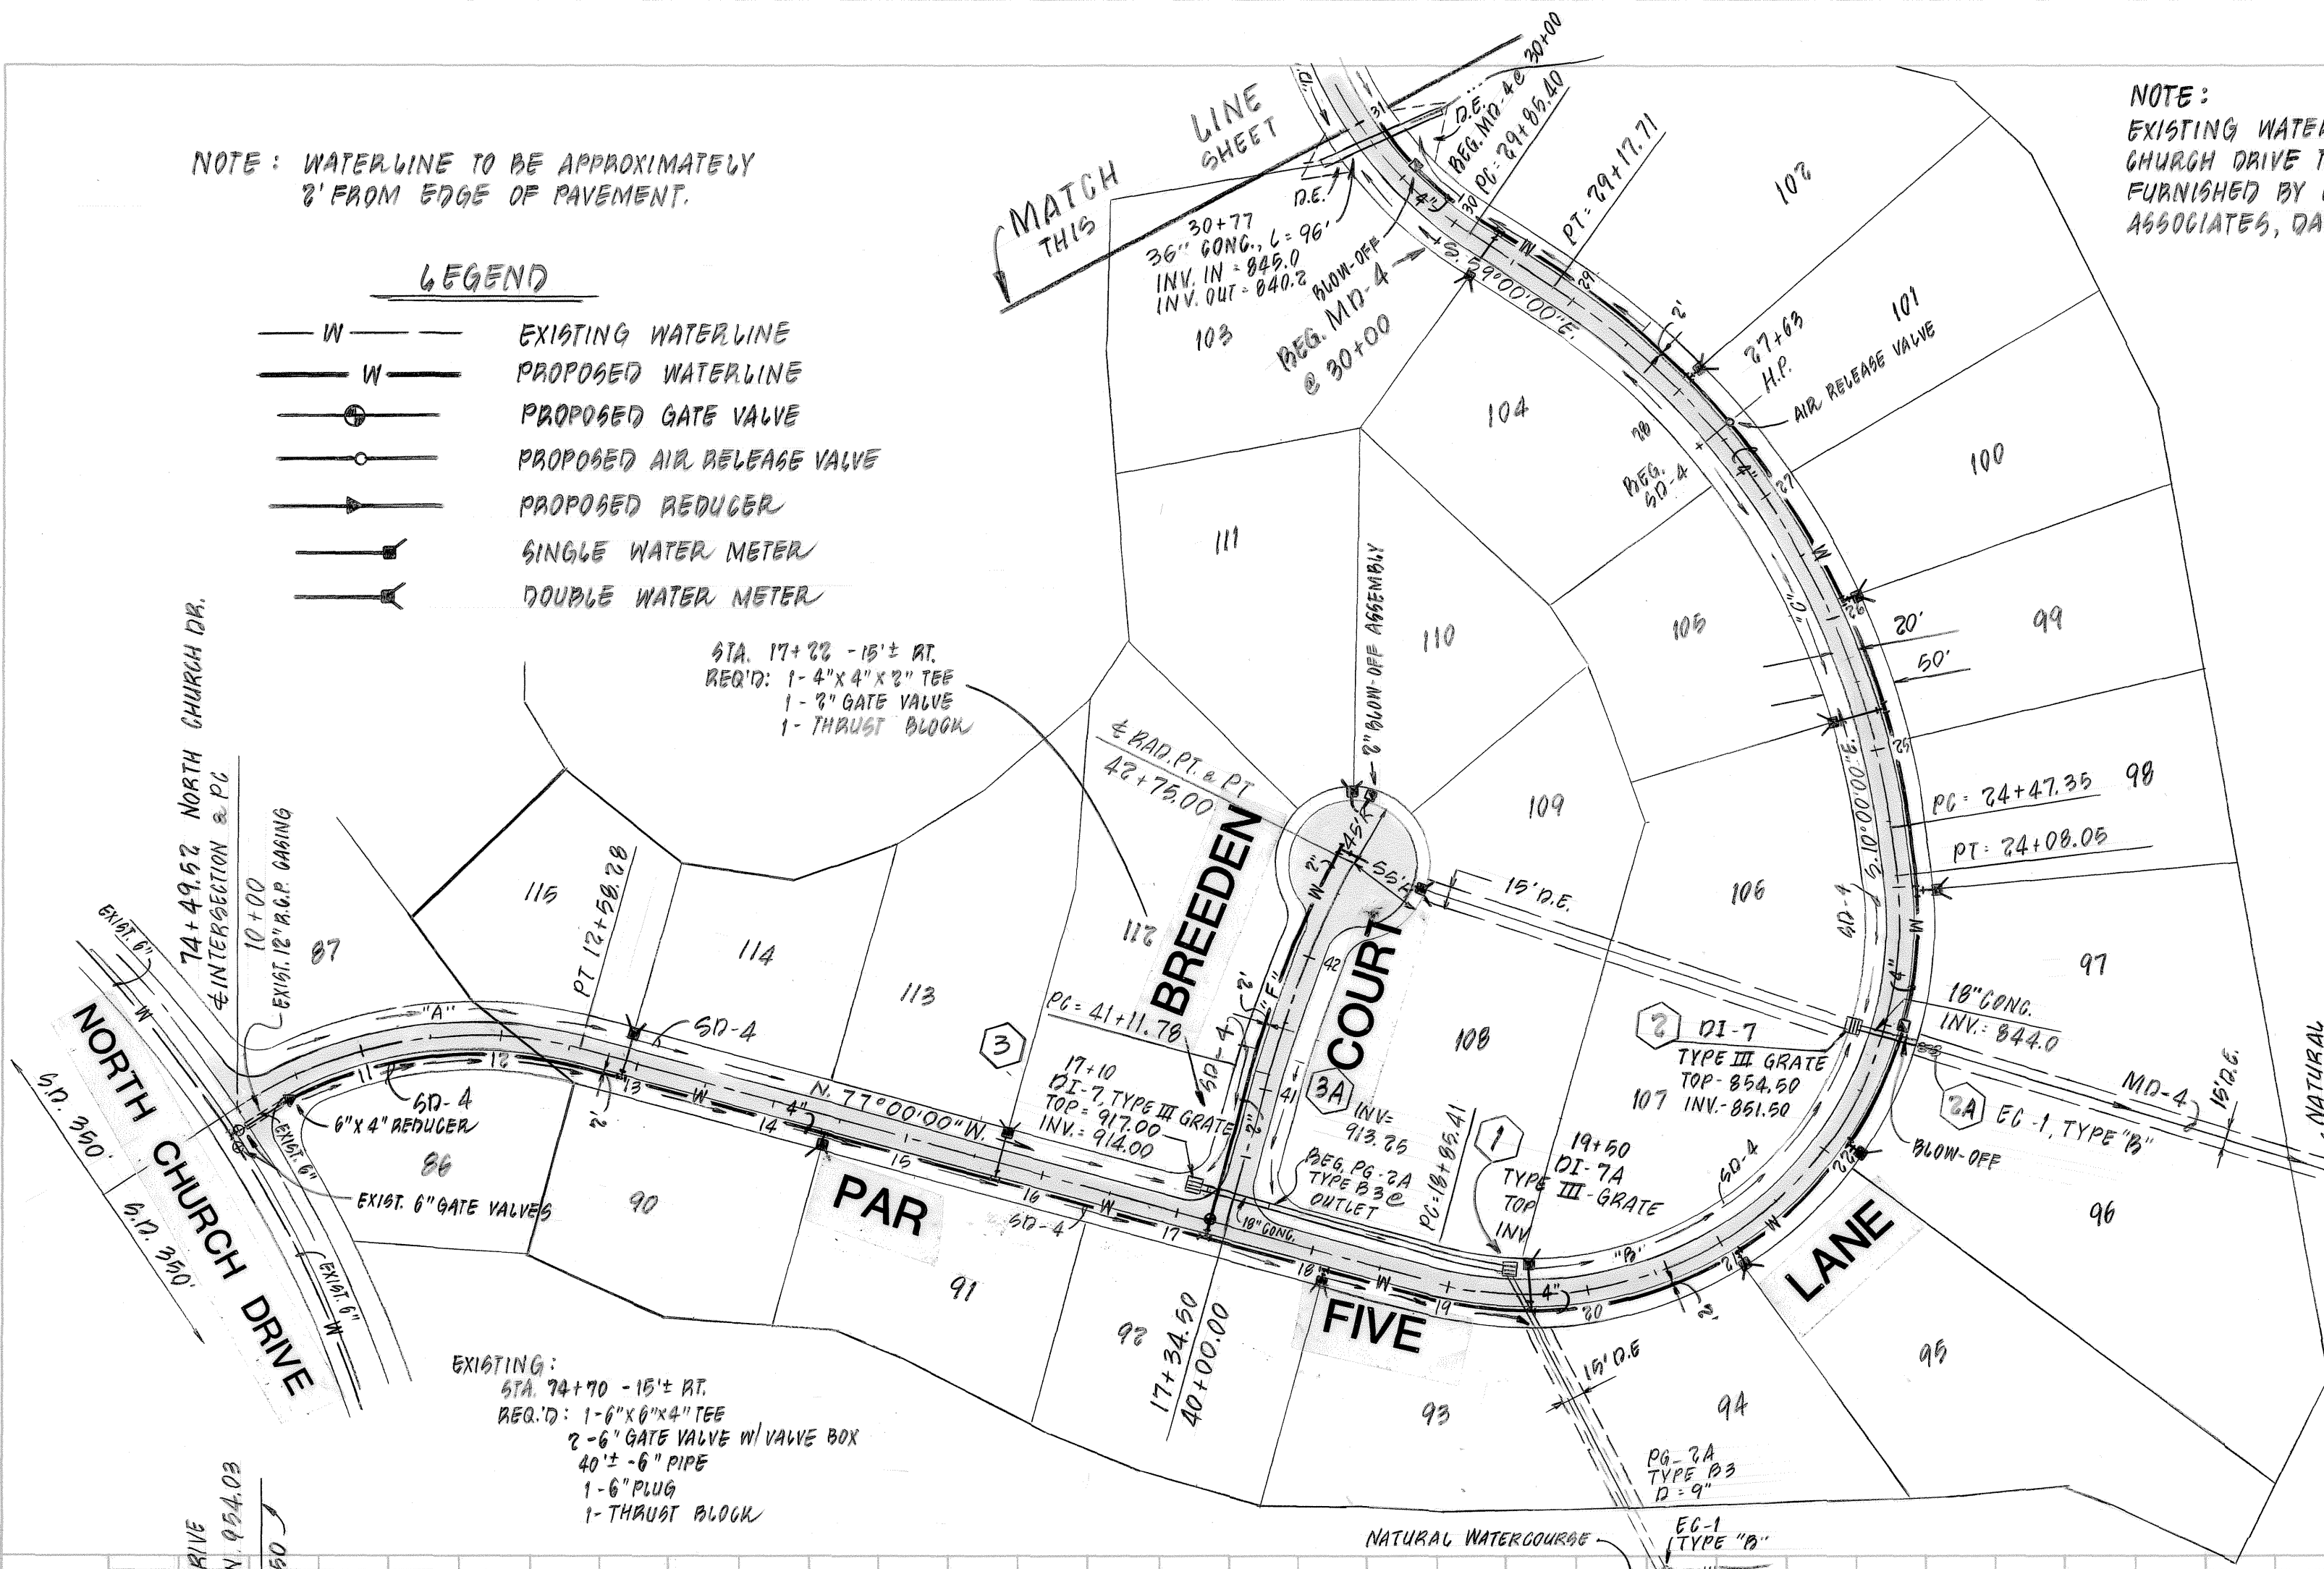

NOTE: EXISTING WATER LINE LOCATION IN NORTH CHURCH DRIVE TAKEN FROM DRAWINGS FURNISHED BY BERKLEY HOWELL & ASSOCIATES, DATED 5-24-88.



PAVED SEGMENTS OUTSIDE 60' RIGHT OF WAY TO BE OBLITERATED & SEEDED

CENTERLINE CURVE DATA						
CURVE	ANGLE	RADIUS	ARC	TANG.	CHORD	CH. BEARING
A	50°03'35"	295.61'	258.28'	138.03'	250.14'	S 77°58'13" W
B	113°00'00"	265.00'	522.64'	400.37'	441.96'	S 46°30'00" W
C	49°00'00"	550.00'	470.37'	250.65'	456.16'	S 34°30'00" E
D	64°30'00"	280.00'	315.21'	176.67'	298.82'	S 26°45'00" E
E	52°30'00"	275.78'	252.70'	136.00'	243.95'	S 20°45'00" E
F	12°28'09"	750.00'	163.22'	81.93'	162.90'	S 19°14'04" E

REMOVE EXIST. TEMPORARY BLOW-OFF & ADD 1-6" GATE VALVE
STA. 36+10.24 - 15'± RT.
REQ'D: 1-6"x6"x4" TEE
1-4" GATE VALVE W/ VALVE BOX
1-THRUST BLOCK

PLAN: 1" = 100'

BENCHMARK: P.H. NAIL IN APCO POLE 90' RIGHT OF STA. 10+25 CHESTNUT CREEK DR. ELEV. = 997.66

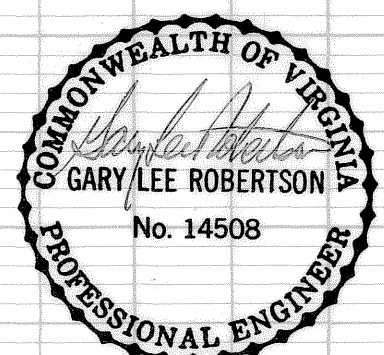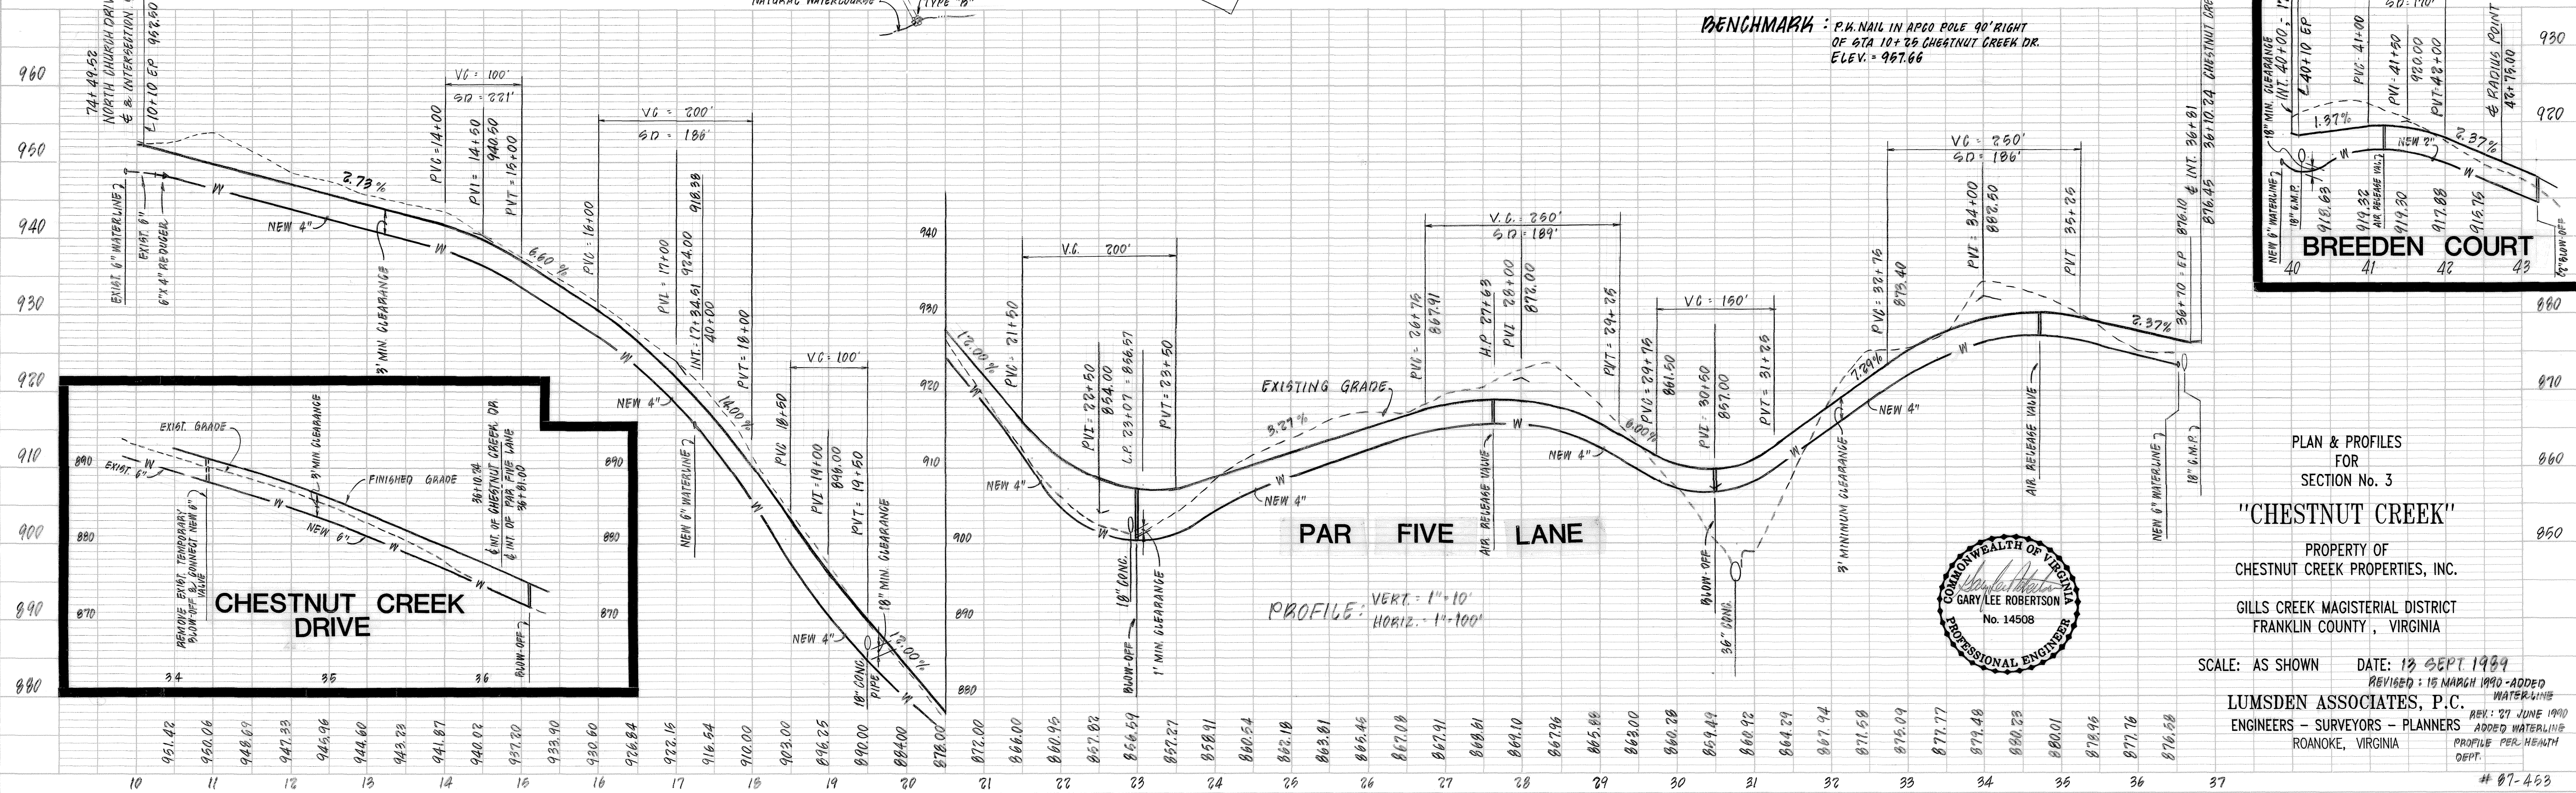

PLAN & PROFILES FOR SECTION No. 3
"CHESTNUT CREEK"
PROPERTY OF CHESTNUT CREEK PROPERTIES, INC.
GILLS CREEK MAGISTERIAL DISTRICT
FRANKLIN COUNTY, VIRGINIA

SCALE: AS SHOWN DATE: 13 SEPT 1989
REVISED: 15 MARCH 1990 - ADDED WATERLINE
LUMSDEN ASSOCIATES, P.C.
ENGINEERS - SURVEYORS - PLANNERS
ROANOKE, VIRGINIA
REV: 27 JUNE 1990
ADDED WATERLINE
PROFILE PER HEALTH DEPT.