


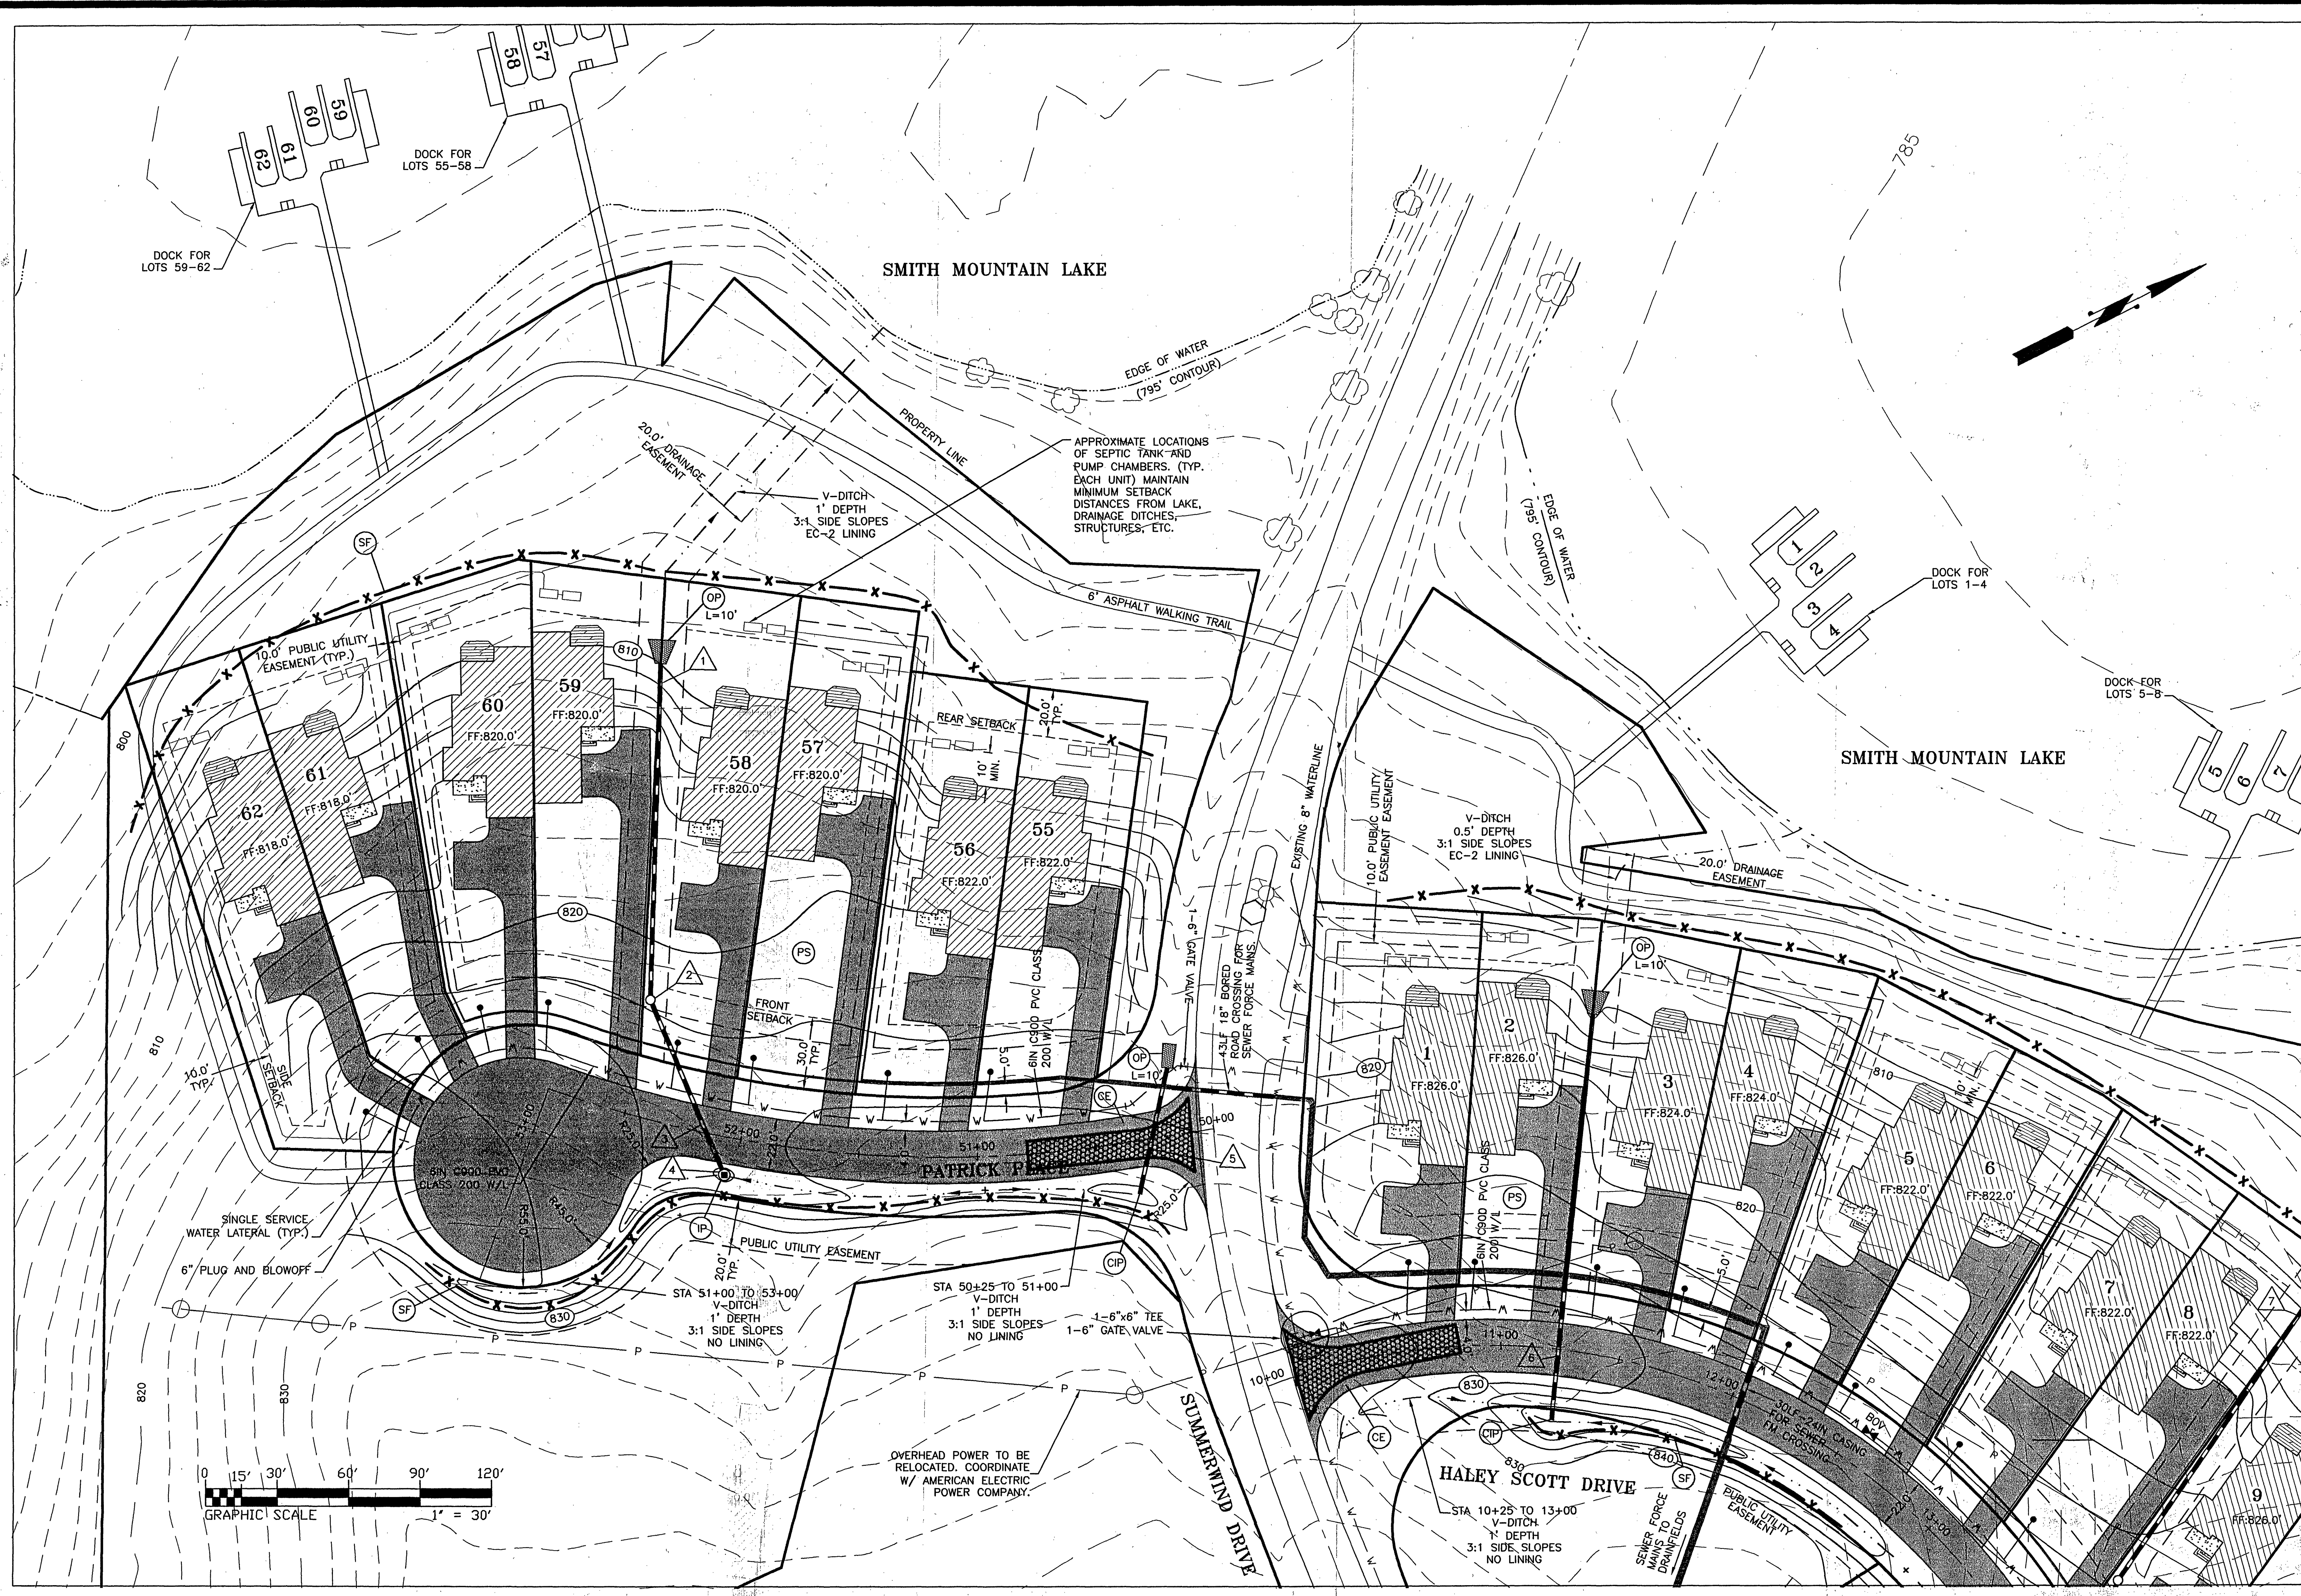

DESIGN: SRB  
DRAFT: SRB  
CHECK: RDS

GRADING, UTILITY, AND ESC PLAN  
THE COTTAGES AT CONTENTMENT ISLAND  
LOCATED ON SMITH MOUNTAIN LAKE  
UNION HALL MAGISTERIAL DISTRICT  
FRANKLIN COUNTY, VIRGINIA

DATE: 10-4-02  
SCALE: 1"=30'  
SHEET 3 OF 12  
PROJECT NO. 02023

SE Stone Engineering  
250 S. Main Street  
Rocky Mount, Virginia 24151  
(540) 483-0078

1 REVISION FOR VOA, VOT, AND FRANKLIN COUNTY COMMENTS  
2 REVISION FOR VOA

DATE APPROVAL  
9-09-03

REVISIONS