


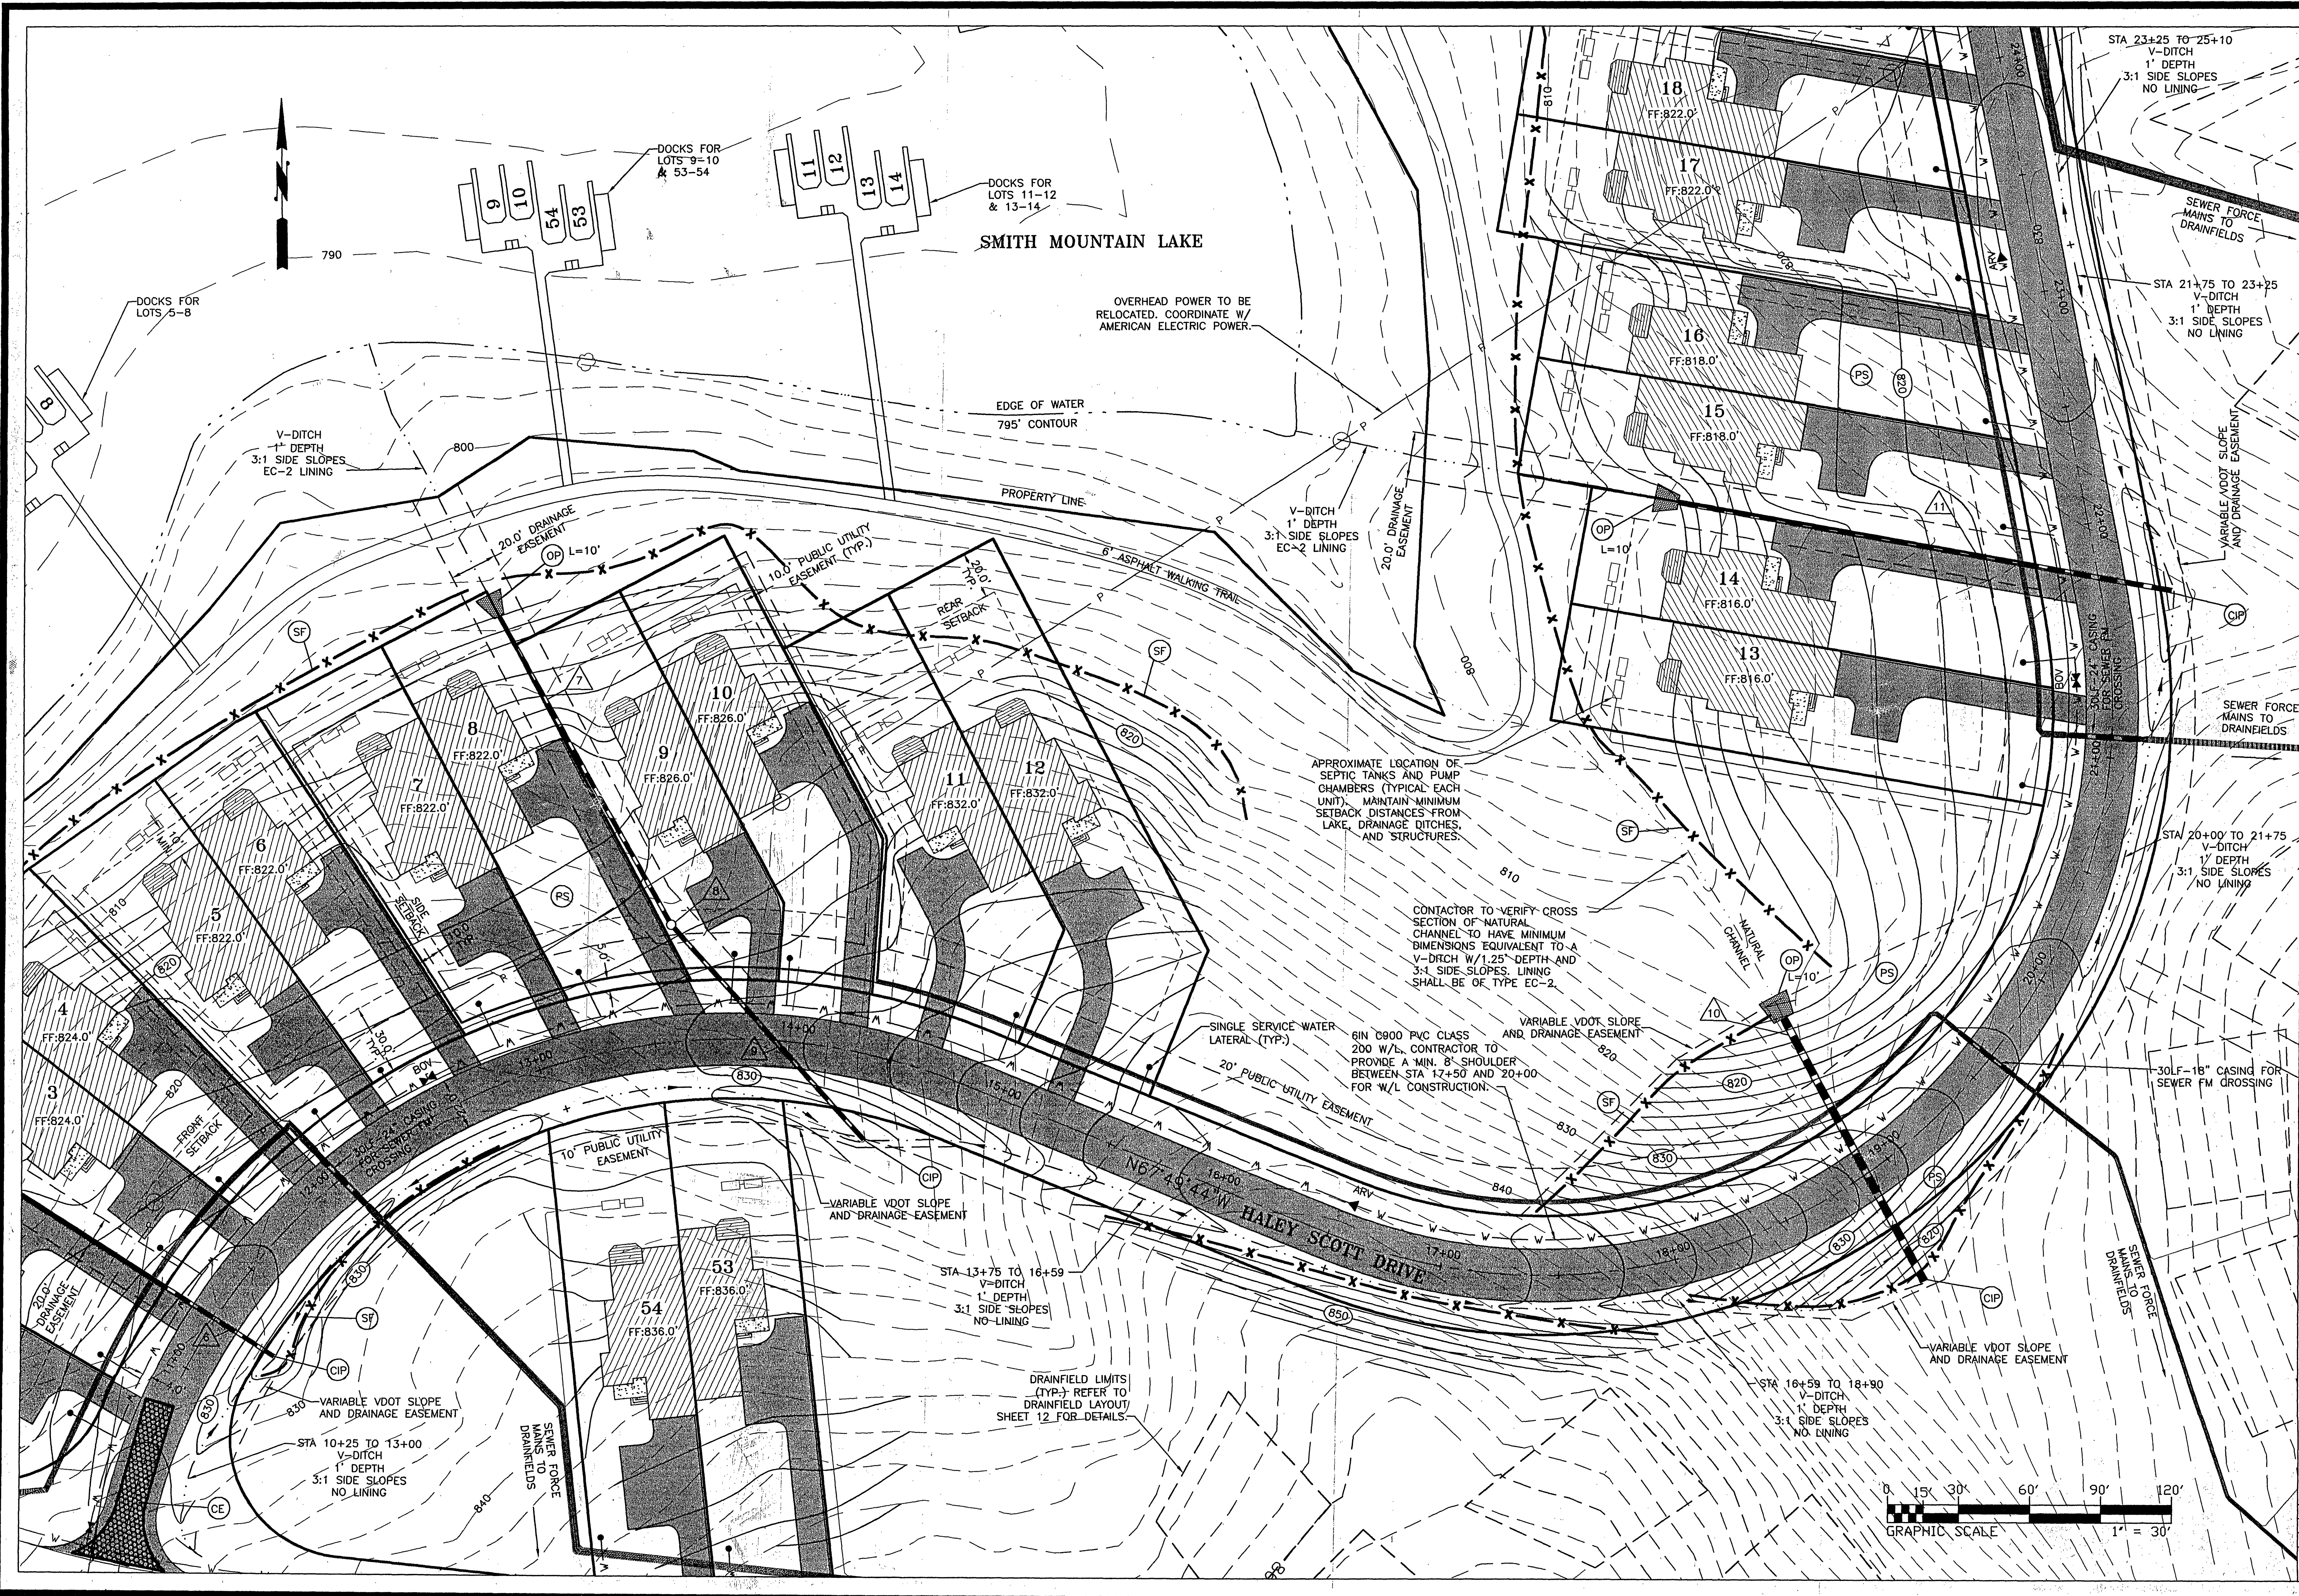

REVISIONS		DESCRIPTION	DATE	APPROVAL
1	2-18-03	1. REVISION FOR VDOT AND FRANKLIN COUNTY COMMENTS	9-19-03	
2		2. REVISION FOR VDOT		

Stone
SE Engineering
250 S. Main Street
Rocky Mount, Virginia 24151
(540) 483-0078

DESIGN: SRB
DRAFT: SRB
CHECK: RDS

GRADING, UTILITY, AND ESC PLAN
THE COTTAGES AT CONTENTMENT ISLAND
LOCATED ON SMITH MOUNTAIN LAKE
UNION HALL MAGISTERIAL DISTRICT
FRANKLIN COUNTY, VIRGINIA

DATE: 10-04-02
SCALE: 1"=30'
SHEET 4 OF 12
PROJECT NO. 02023

