


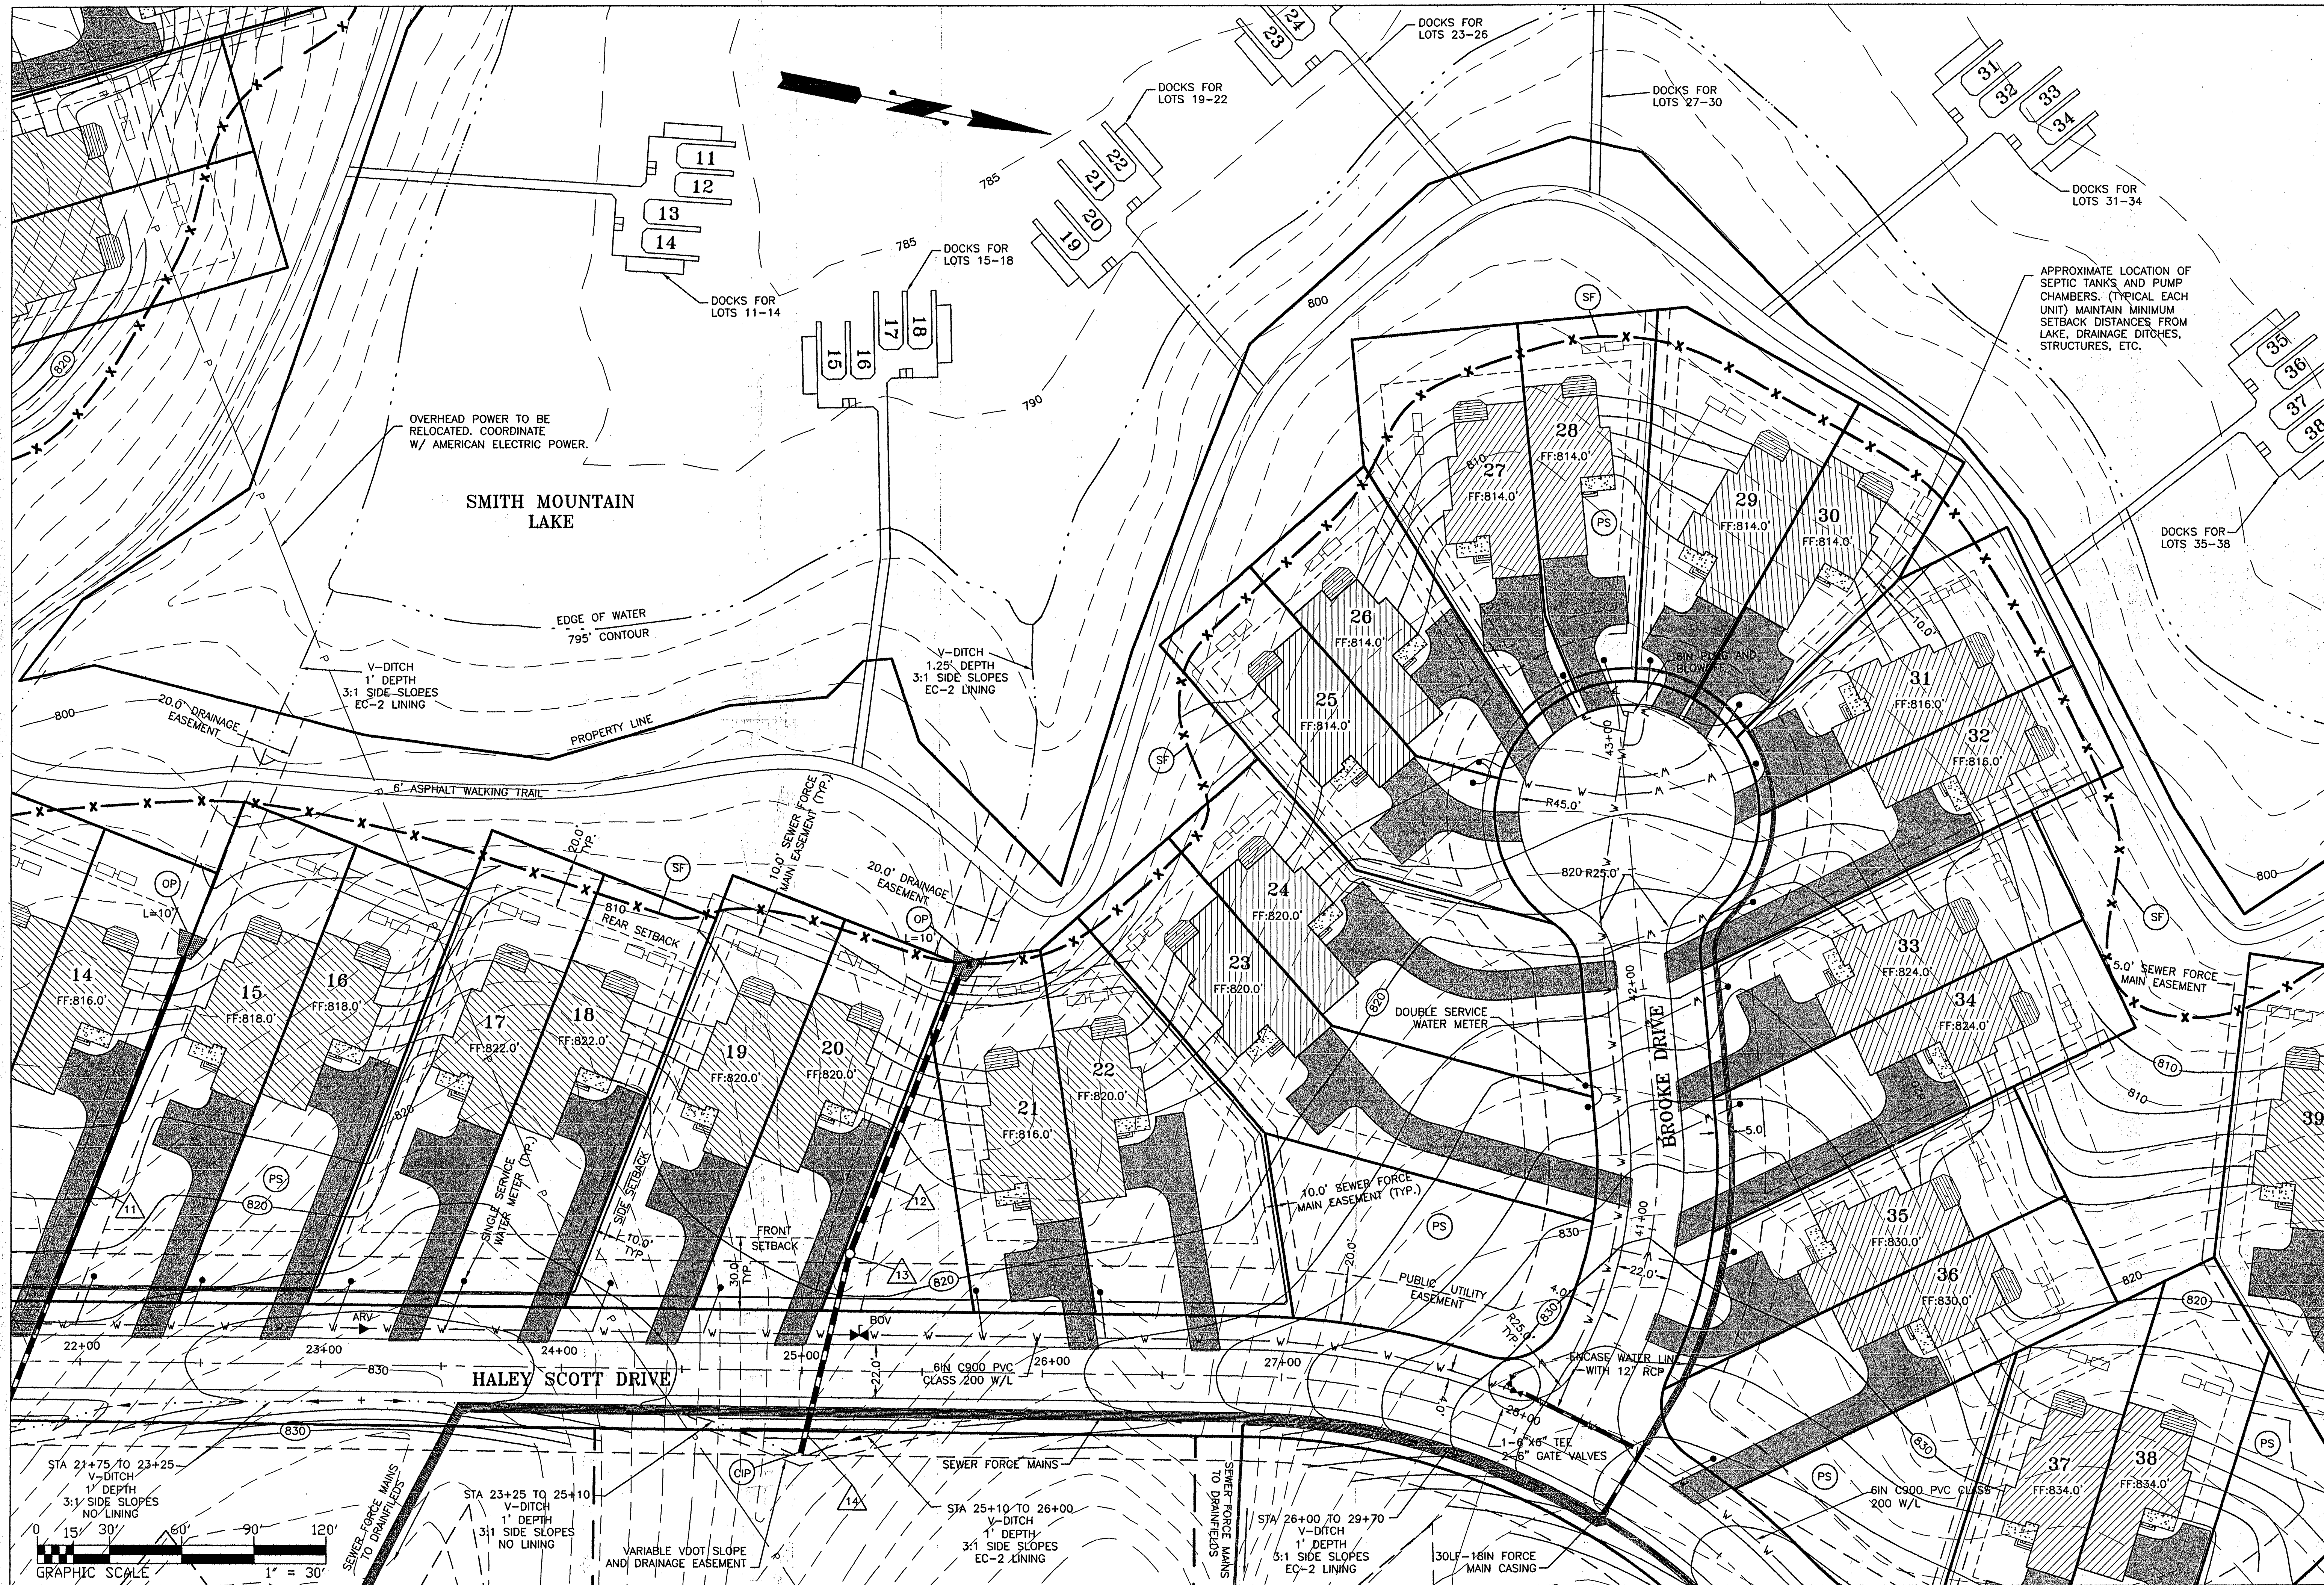

REVISIONS		DESCRIPTION	DATE	APPROVAL
1	REVISION FOR VDOT AND FRANKLIN COUNTY COMMENTS		2-18-03	
2	REVISION FOR VDI		9-09-03	

Stone Engineering
250 S. Main Street
Rocky Mount, Virginia 24151
(540) 483-0078

DESIGN: SRB
DRAFT: SRB
CHECK: RDS

GRADING, UTILITY, AND ESC PLAN
THE COTTAGES AT CONTENTMENT ISLAND
LOCATED ON SMITH MOUNTAIN LAKE
UNION HALL MAGISTERIAL DISTRICT
FRANKLIN COUNTY, VIRGINIA

DATE: 10-04-02
SCALE: 1"=30'
SHEET 5 OF 12
PROJECT NO. 02023