
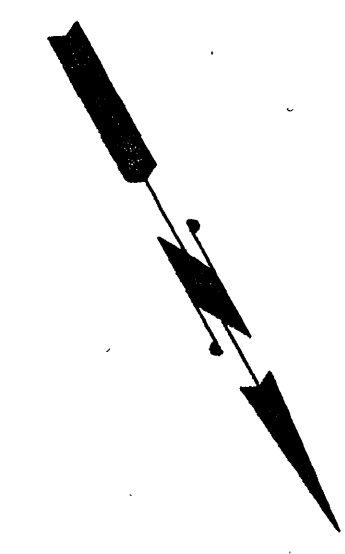
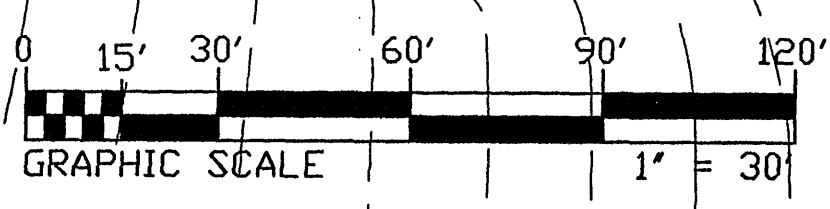


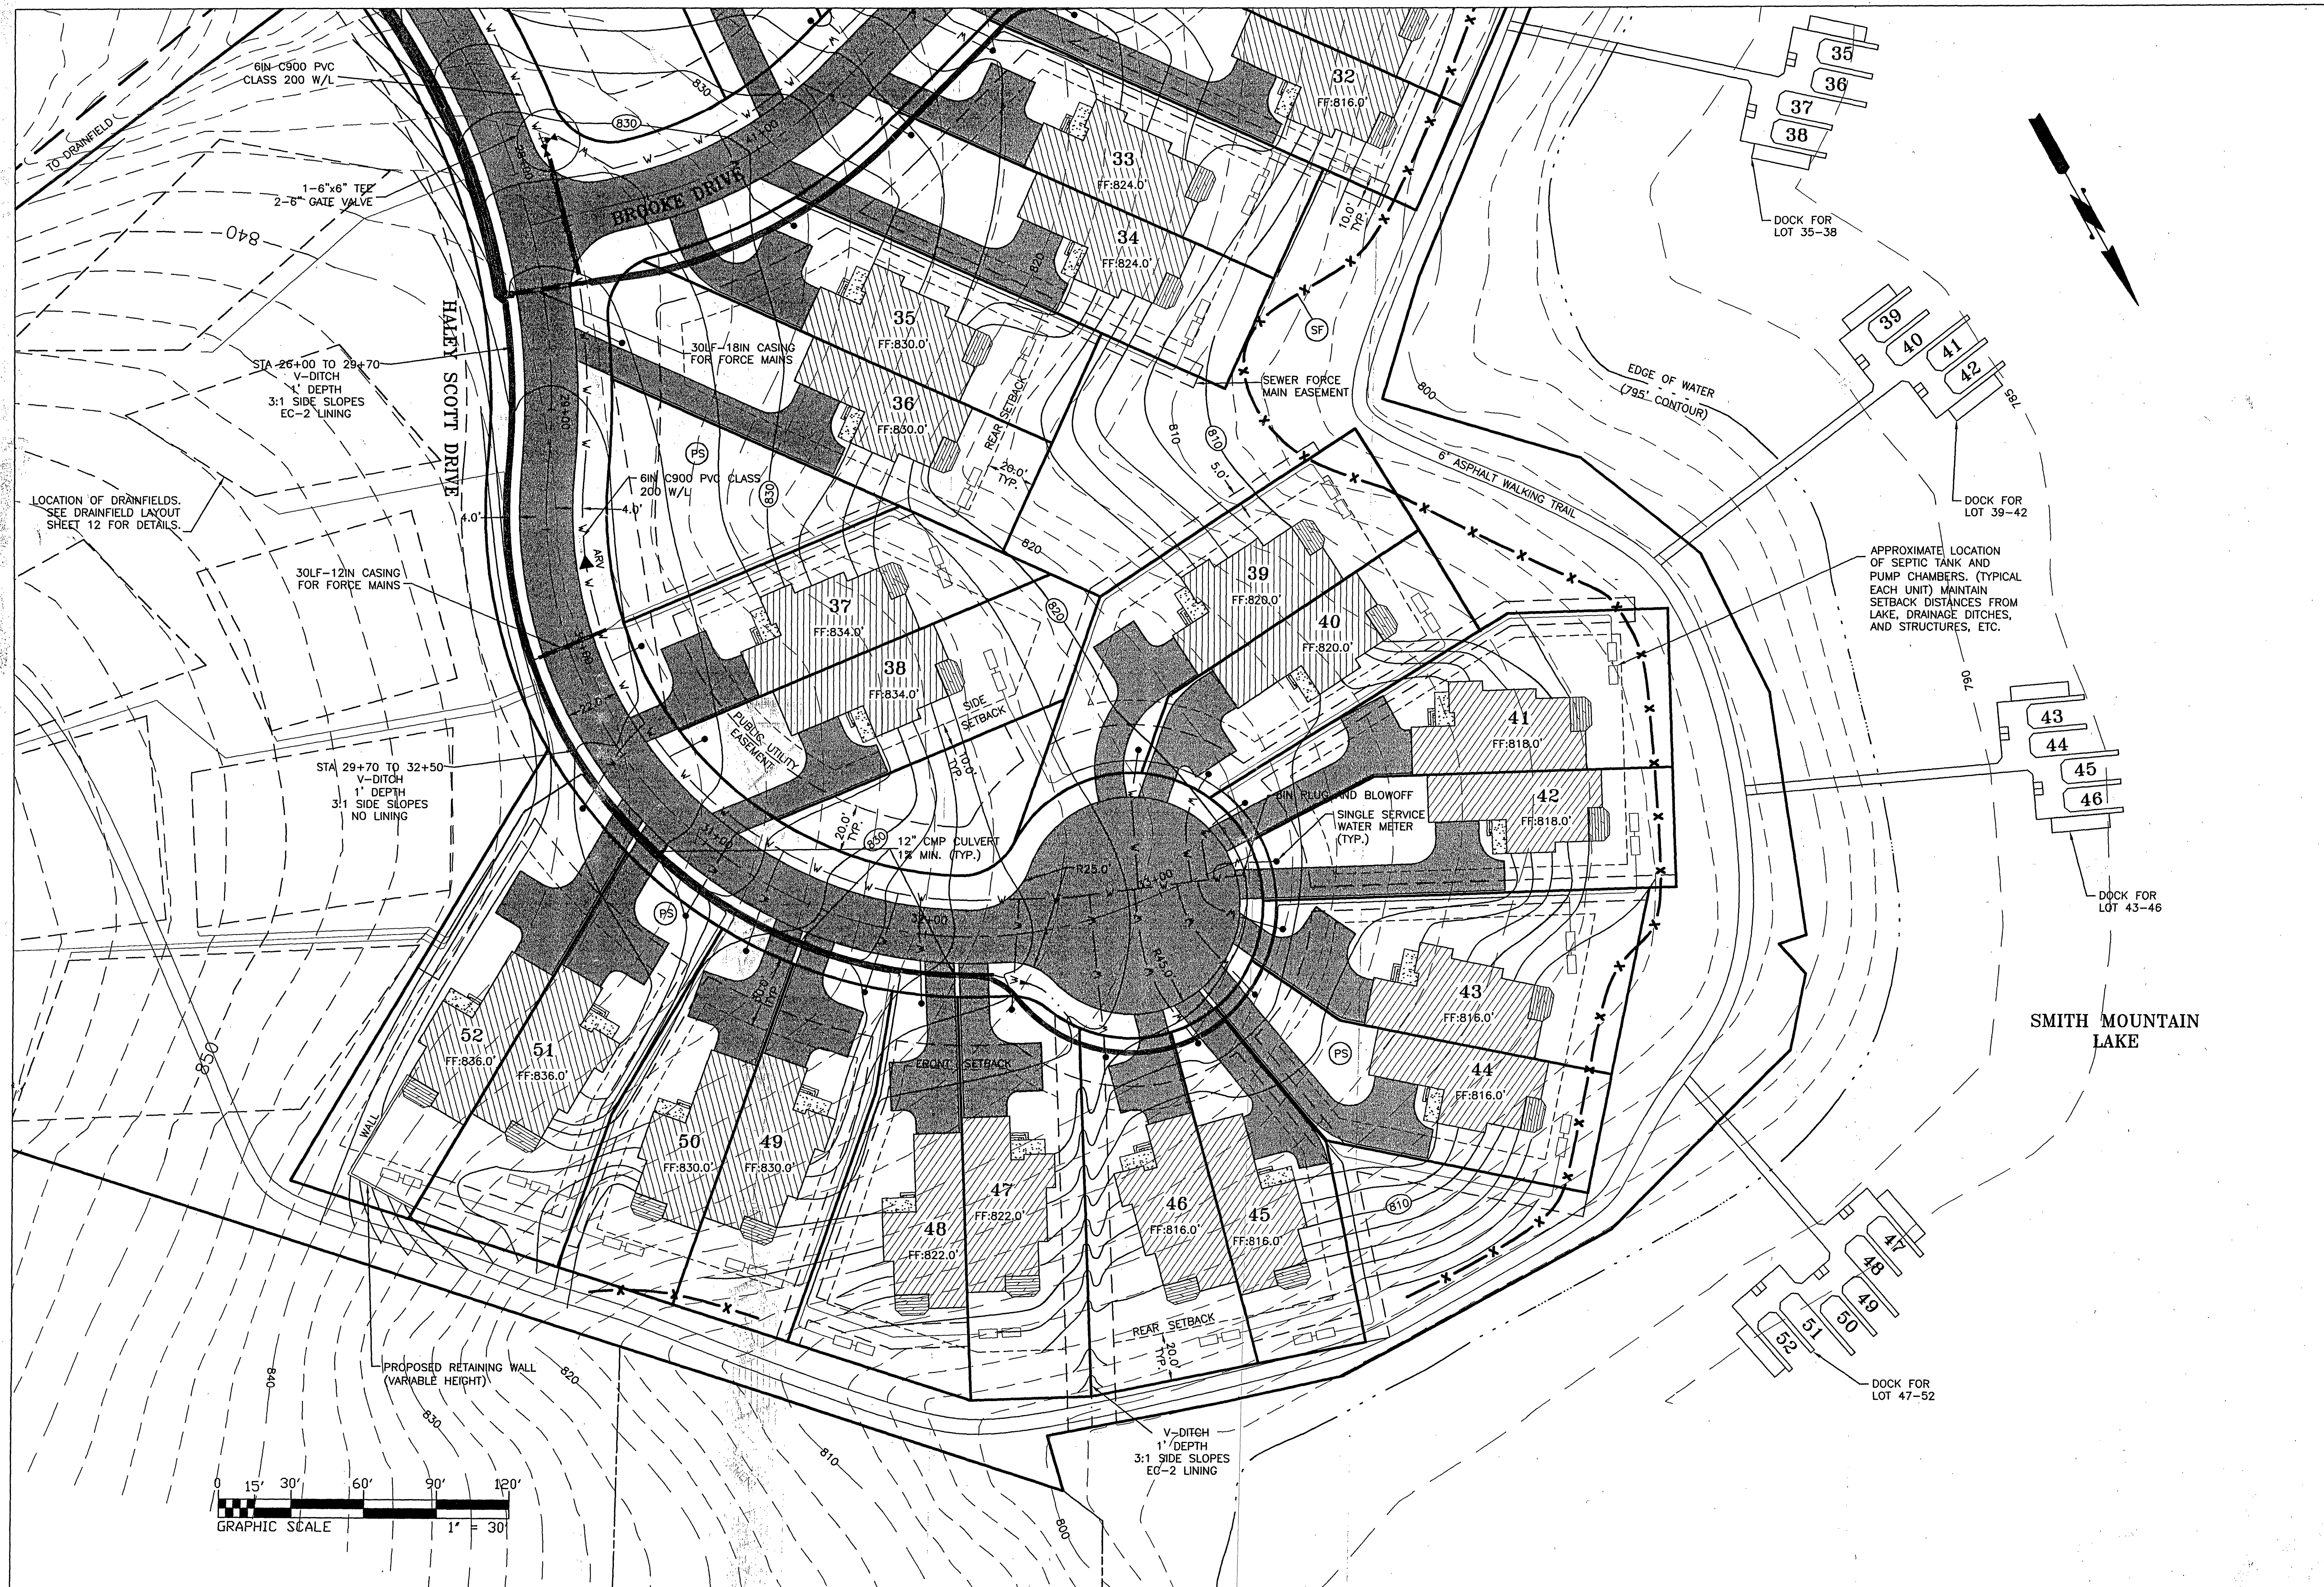

DESIGN: SRB
DRAFT: SRB
CHECK: RDS

DATE: 10-04-02
SCALE: 1" = 30'
SHEET 6 OF 12
PROJECT NO. 02023

THE COTTAGES AT CONTENTMENT ISLAND
LOCATED ON SMITH MOUNTAIN LAKE
UNION HALL MAGISTERIAL DISTRICT
FRANKLIN COUNTY, VIRGINIA

Stone Engineering
250 S. Main Street
Rocky Mount, Virginia 24151
(540) 483-0078

DESIGN: SRB
DRAFT: SRB
CHECK: RDS

1. REVISION FOR GHA, VDOT, AND FRANKLIN COUNTY COMMENTS
2. REVISION FOR VDOT

2-18-03
9-08-03

DESCRIPTION

DATE

APPROVAL

REVISIONS