


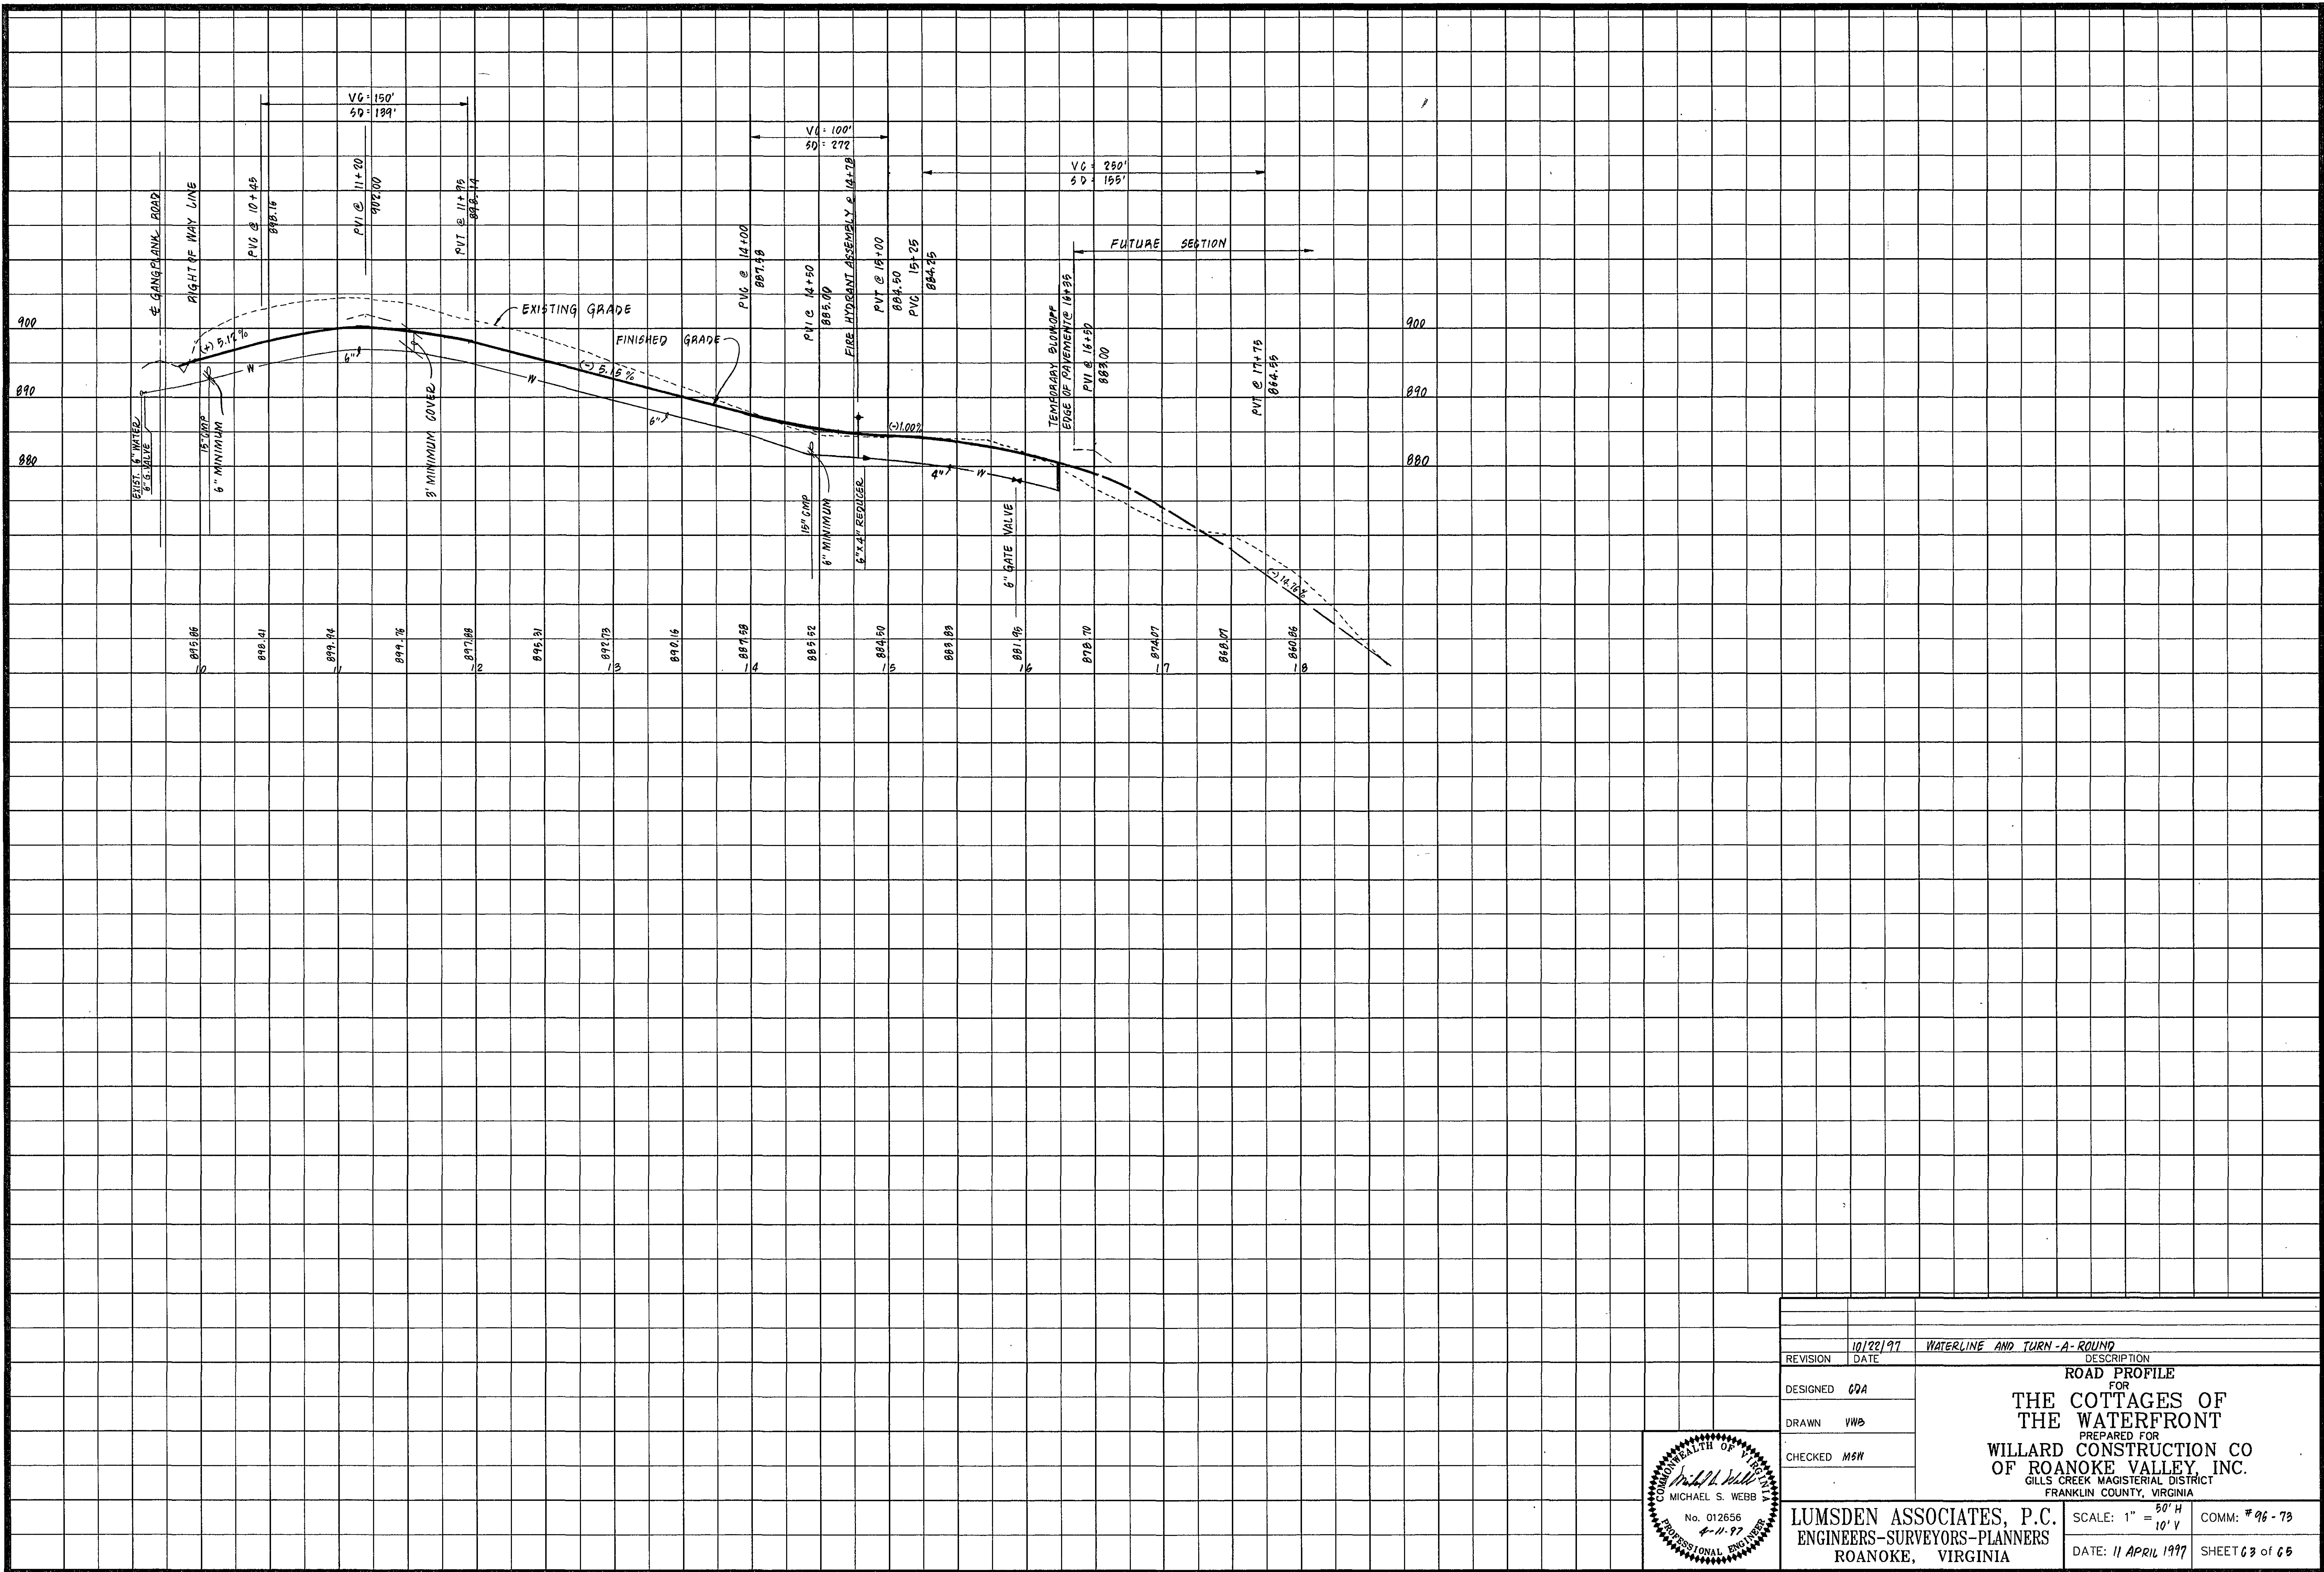

REVISION	10/22/97	DATE	WATERLINE AND TURN-A-ROUND	DESCRIPTION
DESIGNED	QDA			
DRAWN	VWB			
CHECKED	MSW			
ROAD PROFILE FOR THE COTTAGES OF THE WATERFRONT				
PREPARED FOR WILLARD CONSTRUCTION CO OF ROANOKE VALLEY, INC.				
GILLS CREEK MAGISTERIAL DISTRICT FRANKLIN COUNTY, VIRGINIA				
LUMSDEN ASSOCIATES, P.C. ENGINEERS-SURVEYORS-PLANNERS ROANOKE, VIRGINIA				
SCALE: 1" = 50' H 10' V				COMM: # 96-73
DATE: 11 APRIL 1997				SHEET 03 OF 05

