
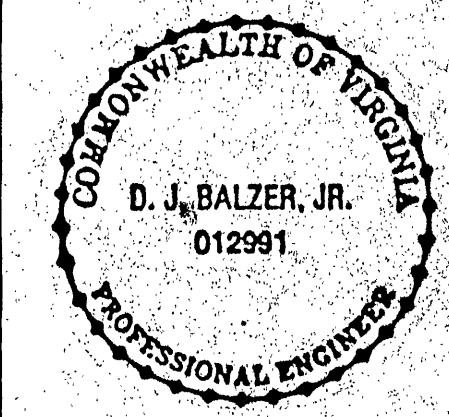
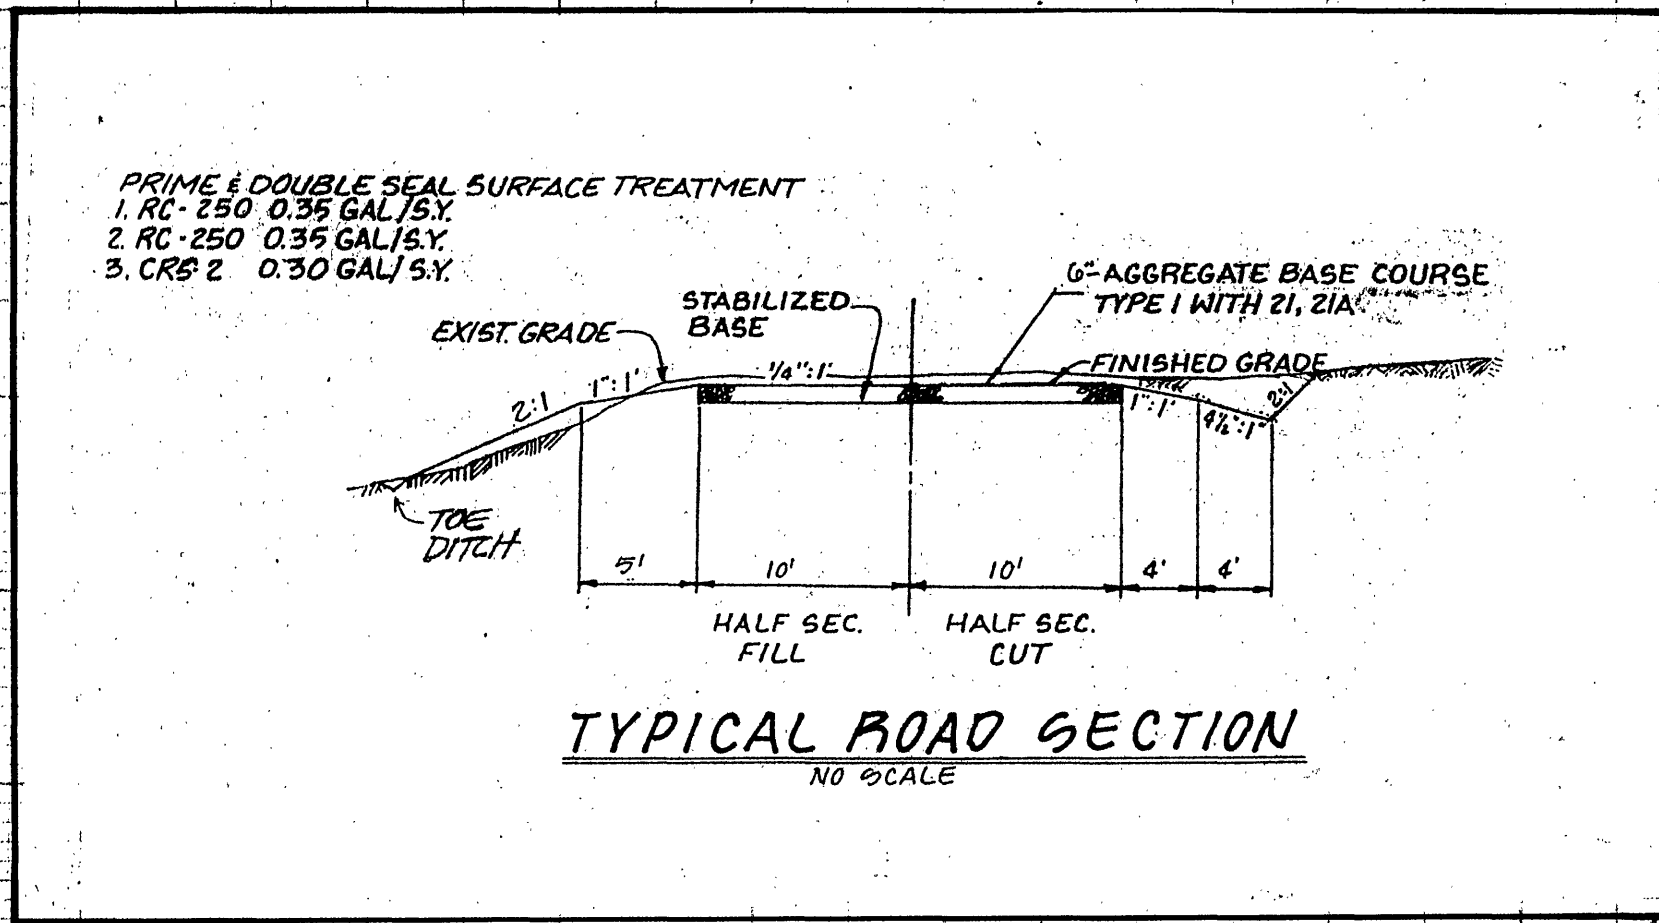


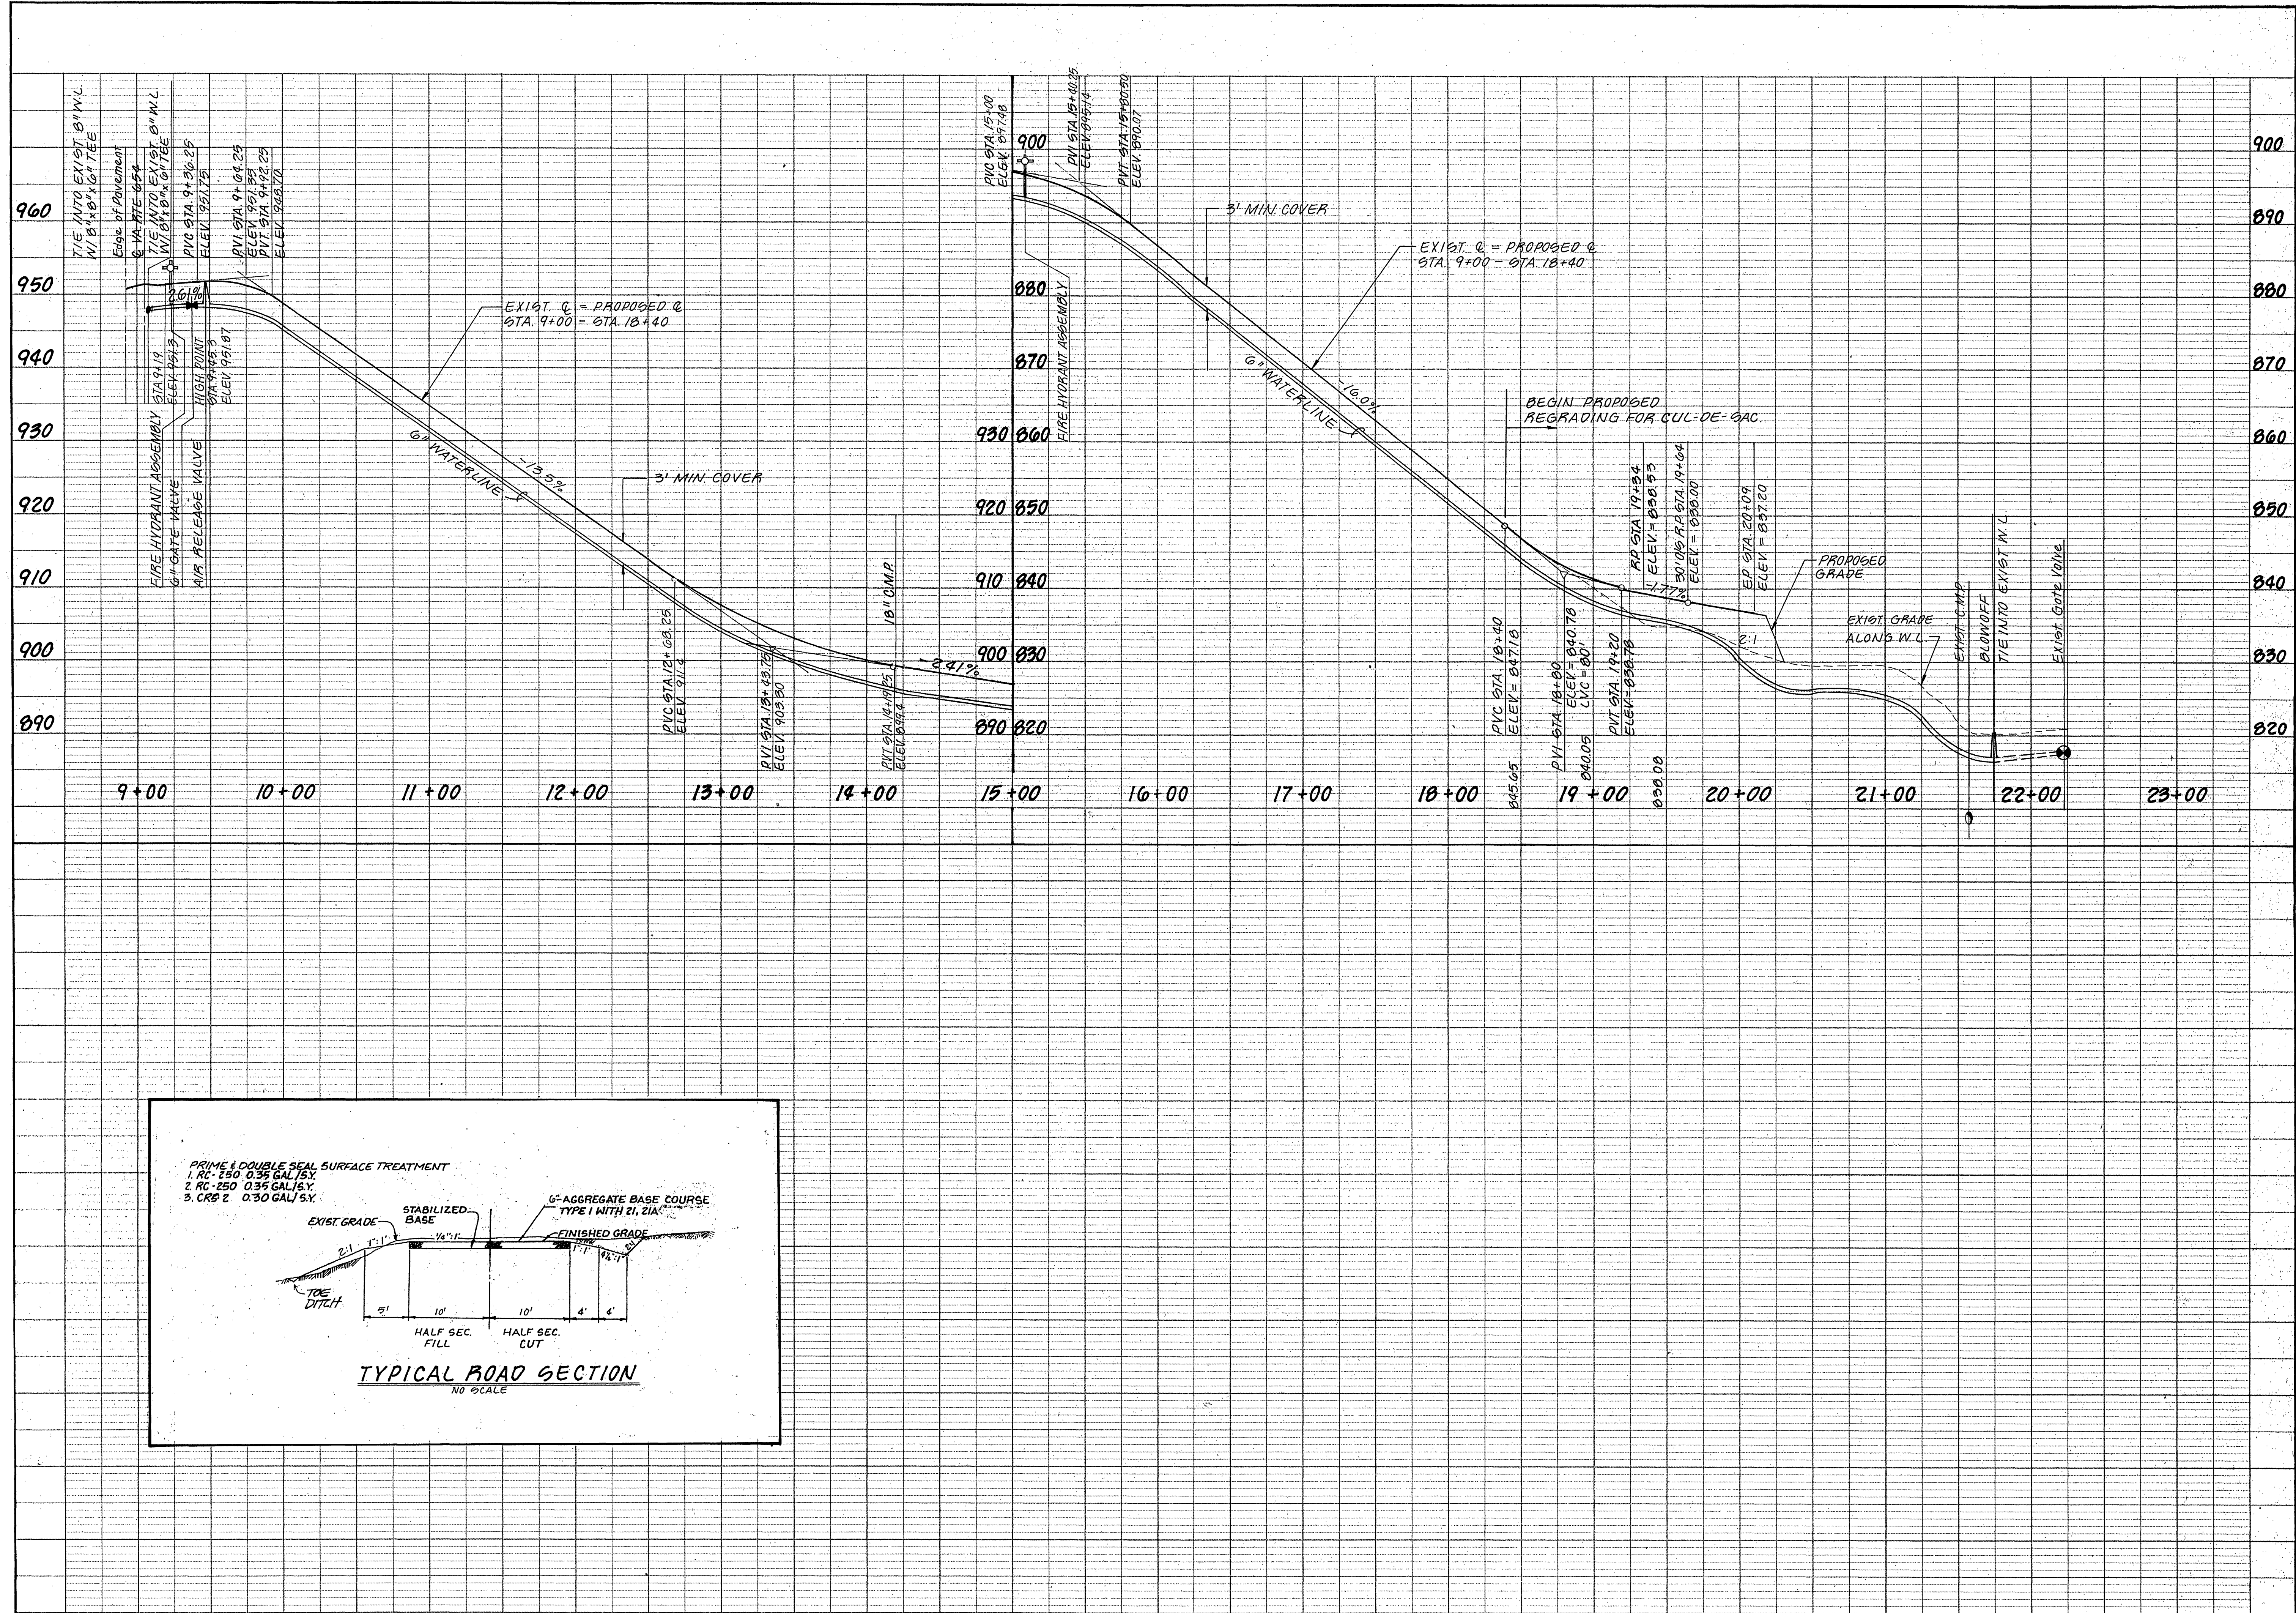

BALZER
 AND ASSOCIATES, INC.
PLANNED
 REFLECTING TOMORROW
 • PLANNERS • ARCHITECTS
 • ENGINEERS • SURVEYORS

16 S. College Avenue
 Salem, Virginia 24153
 Phone: 703/389-7323

400 Southlake Boulevard
 Suite A
 Richmond, Virginia 23236
 Phone: 804/794-0571

FAIRWAY BAY
 ROAD PROFILES
 FRANKLIN COUNTY, VIRGINIA

DRAWN BY CCB
 DESIGNED BY PMT
 CHECKED BY OJB
 DATE FEBRUARY 16, 1989

REVISIONS
 ① 3/14/89
 ② 3/30/89
 ③ 4/1/89
 ④ 4/10/89

1" = 10' VERT.
 SCALE 1" = 50' HORIZ.
 SHEET NO.

2 OF 3

JOB NO.
 1035

- ① ADDED ESC MEASURES, REV. IN ACCORDANCE W/ VDOT & CO. COMMENTS.
- ② REV. WATERLINE EASEMENT AT CUL-DE-SAC.
- ③ ADDED SANITARY SEWER EASEMENT.
- ④ REV. IN ACCORDANCE W/ VDOT COMMENTS.