


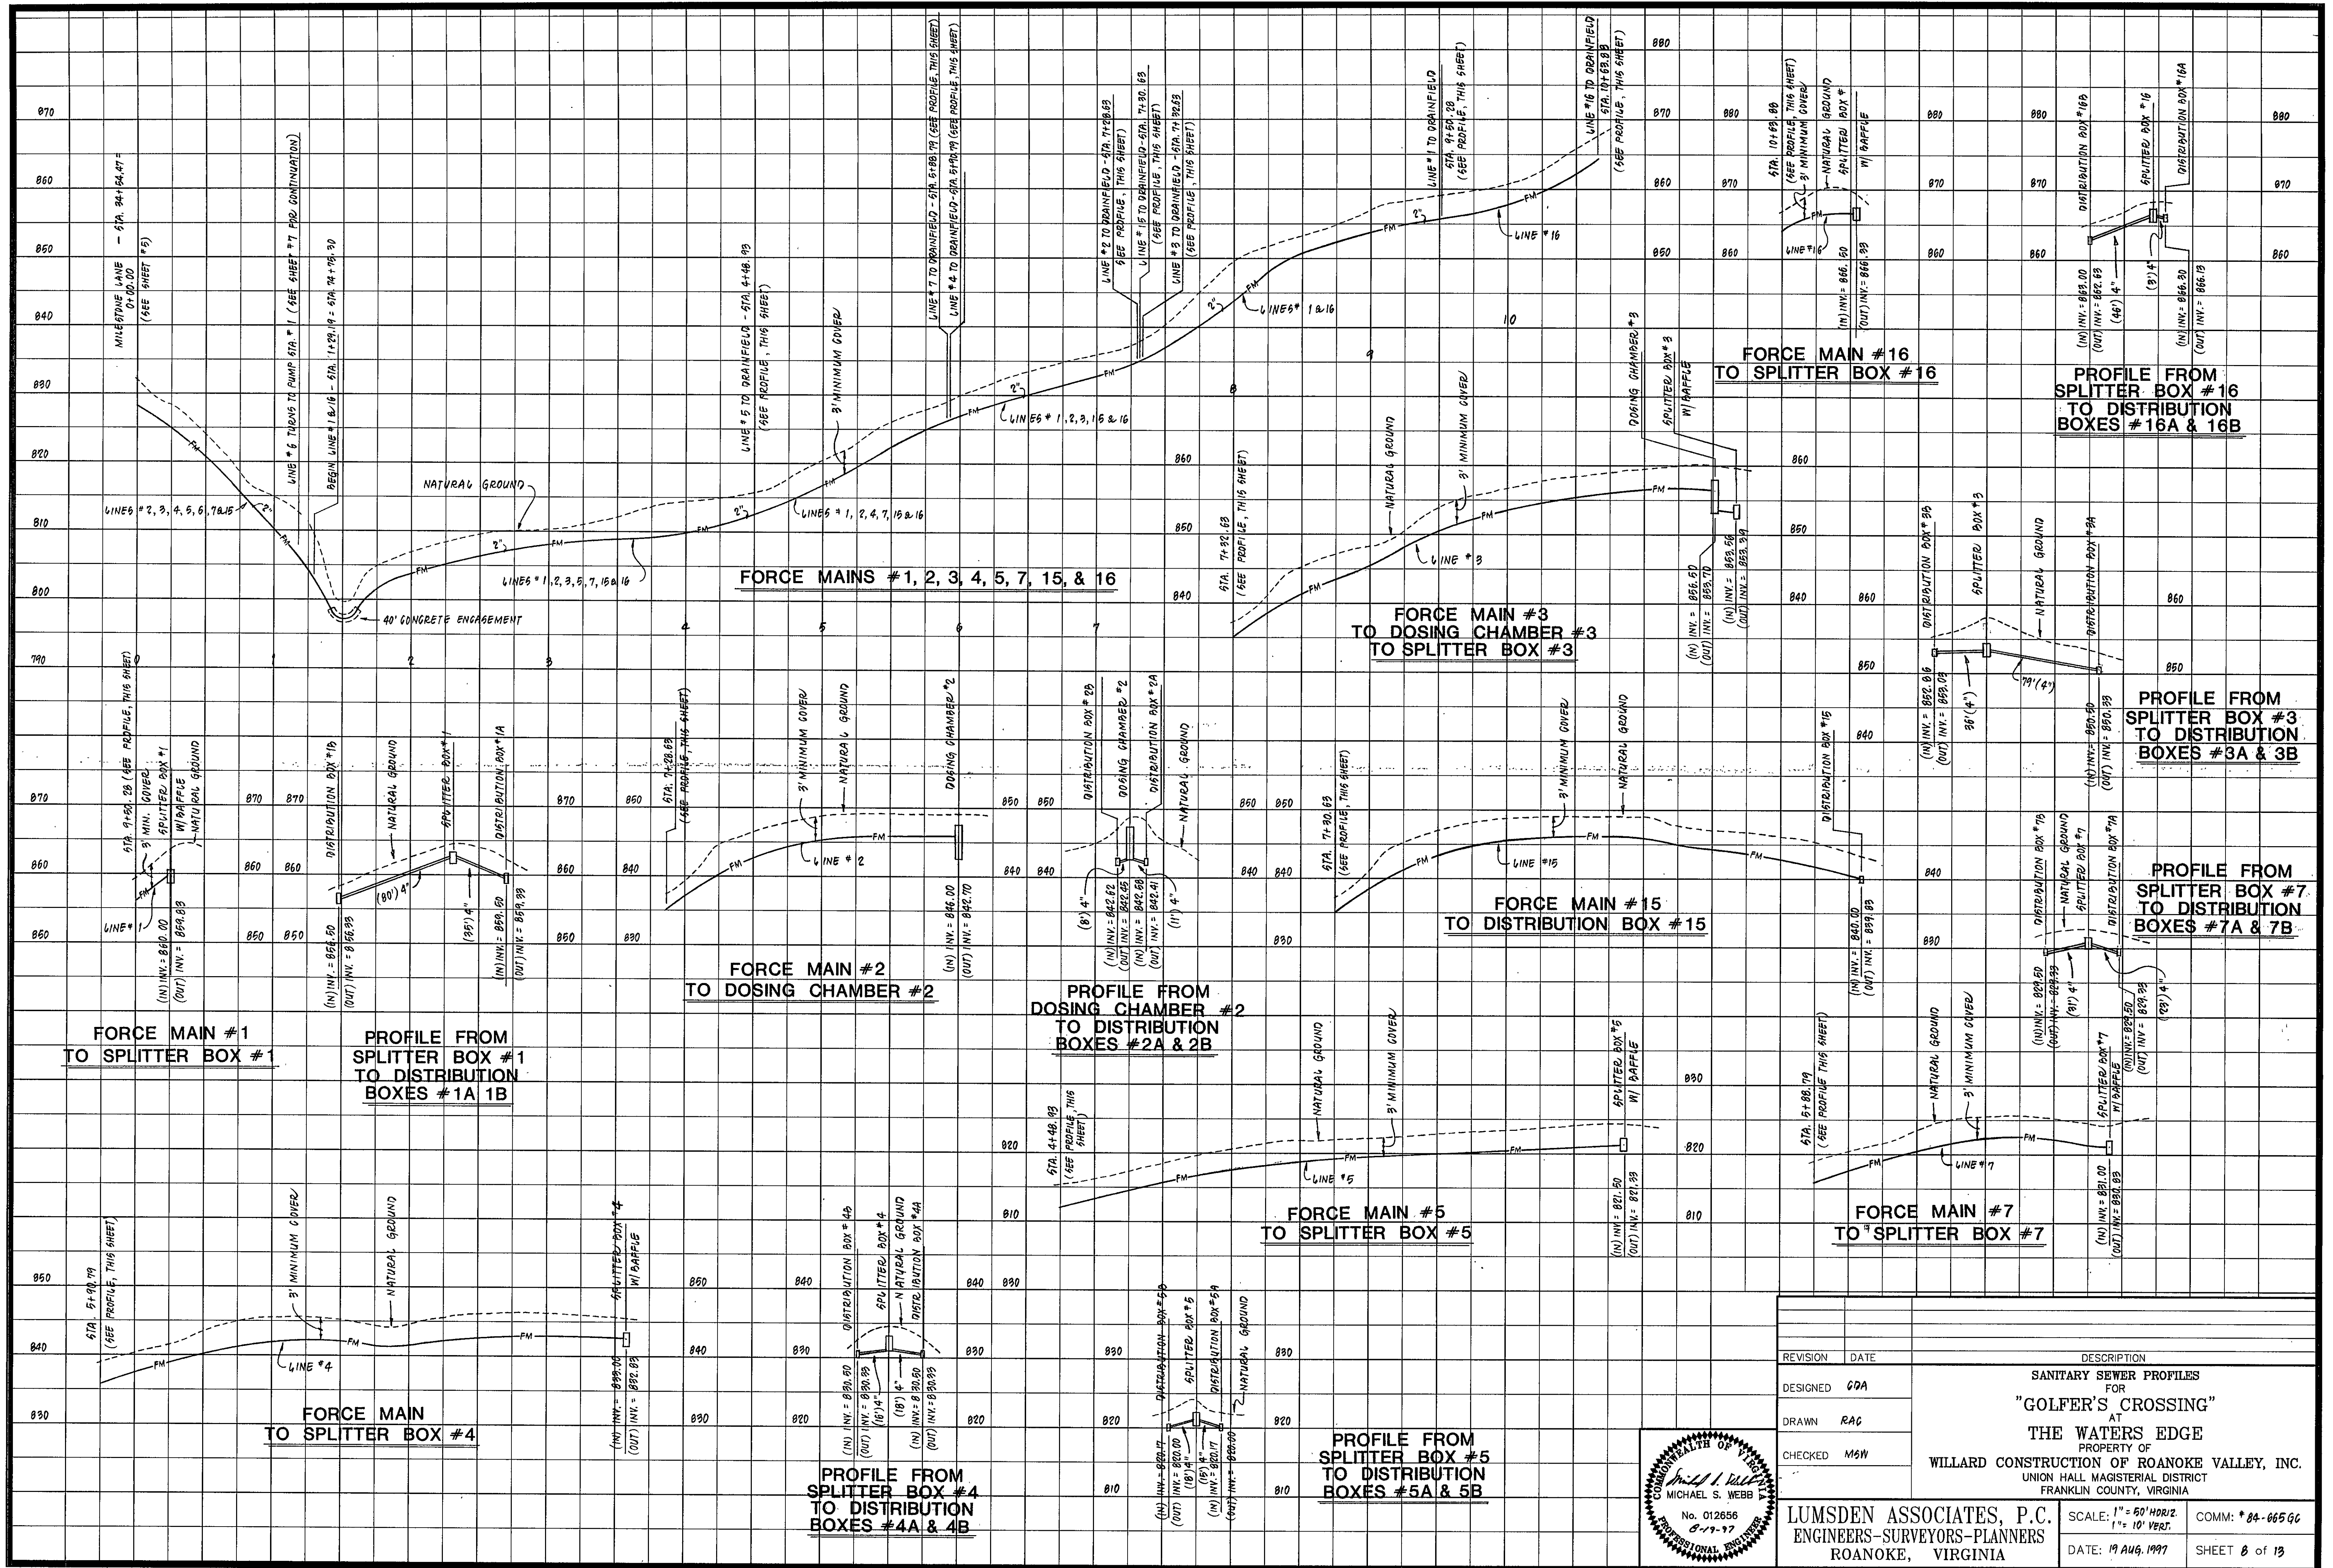

| REVISION                                                                      |     | DATE | DESCRIPTION   |
|-------------------------------------------------------------------------------|-----|------|---|
| DESIGNED                                                                      | GDA |      | SANITARY SEWER PROFILES<br>FOR<br>"GOLFER'S CROSSING"<br>AT<br>THE WATERS EDGE<br>PROPERTY OF<br>WILLARD CONSTRUCTION OF ROANOKE VALLEY, INC.<br>UNION HALL MAGISTERIAL DISTRICT<br>FRANKLIN COUNTY, VIRGINIA |
| DRAWN                                                                         | RAC |      |   |
| CHECKED                                                                       | MSW |      |   |
| LUMSDEN ASSOCIATES, P.C.<br>ENGINEERS-SURVEYORS-PLANNERS<br>ROANOKE, VIRGINIA |     |      | SCALE: 1" = 50' HORIZ.<br>1" = 10' VERT.<br>DATE: 19 AUG. 1997<br>COMM: *84-06596<br>SHEET 8 of 13   |

