


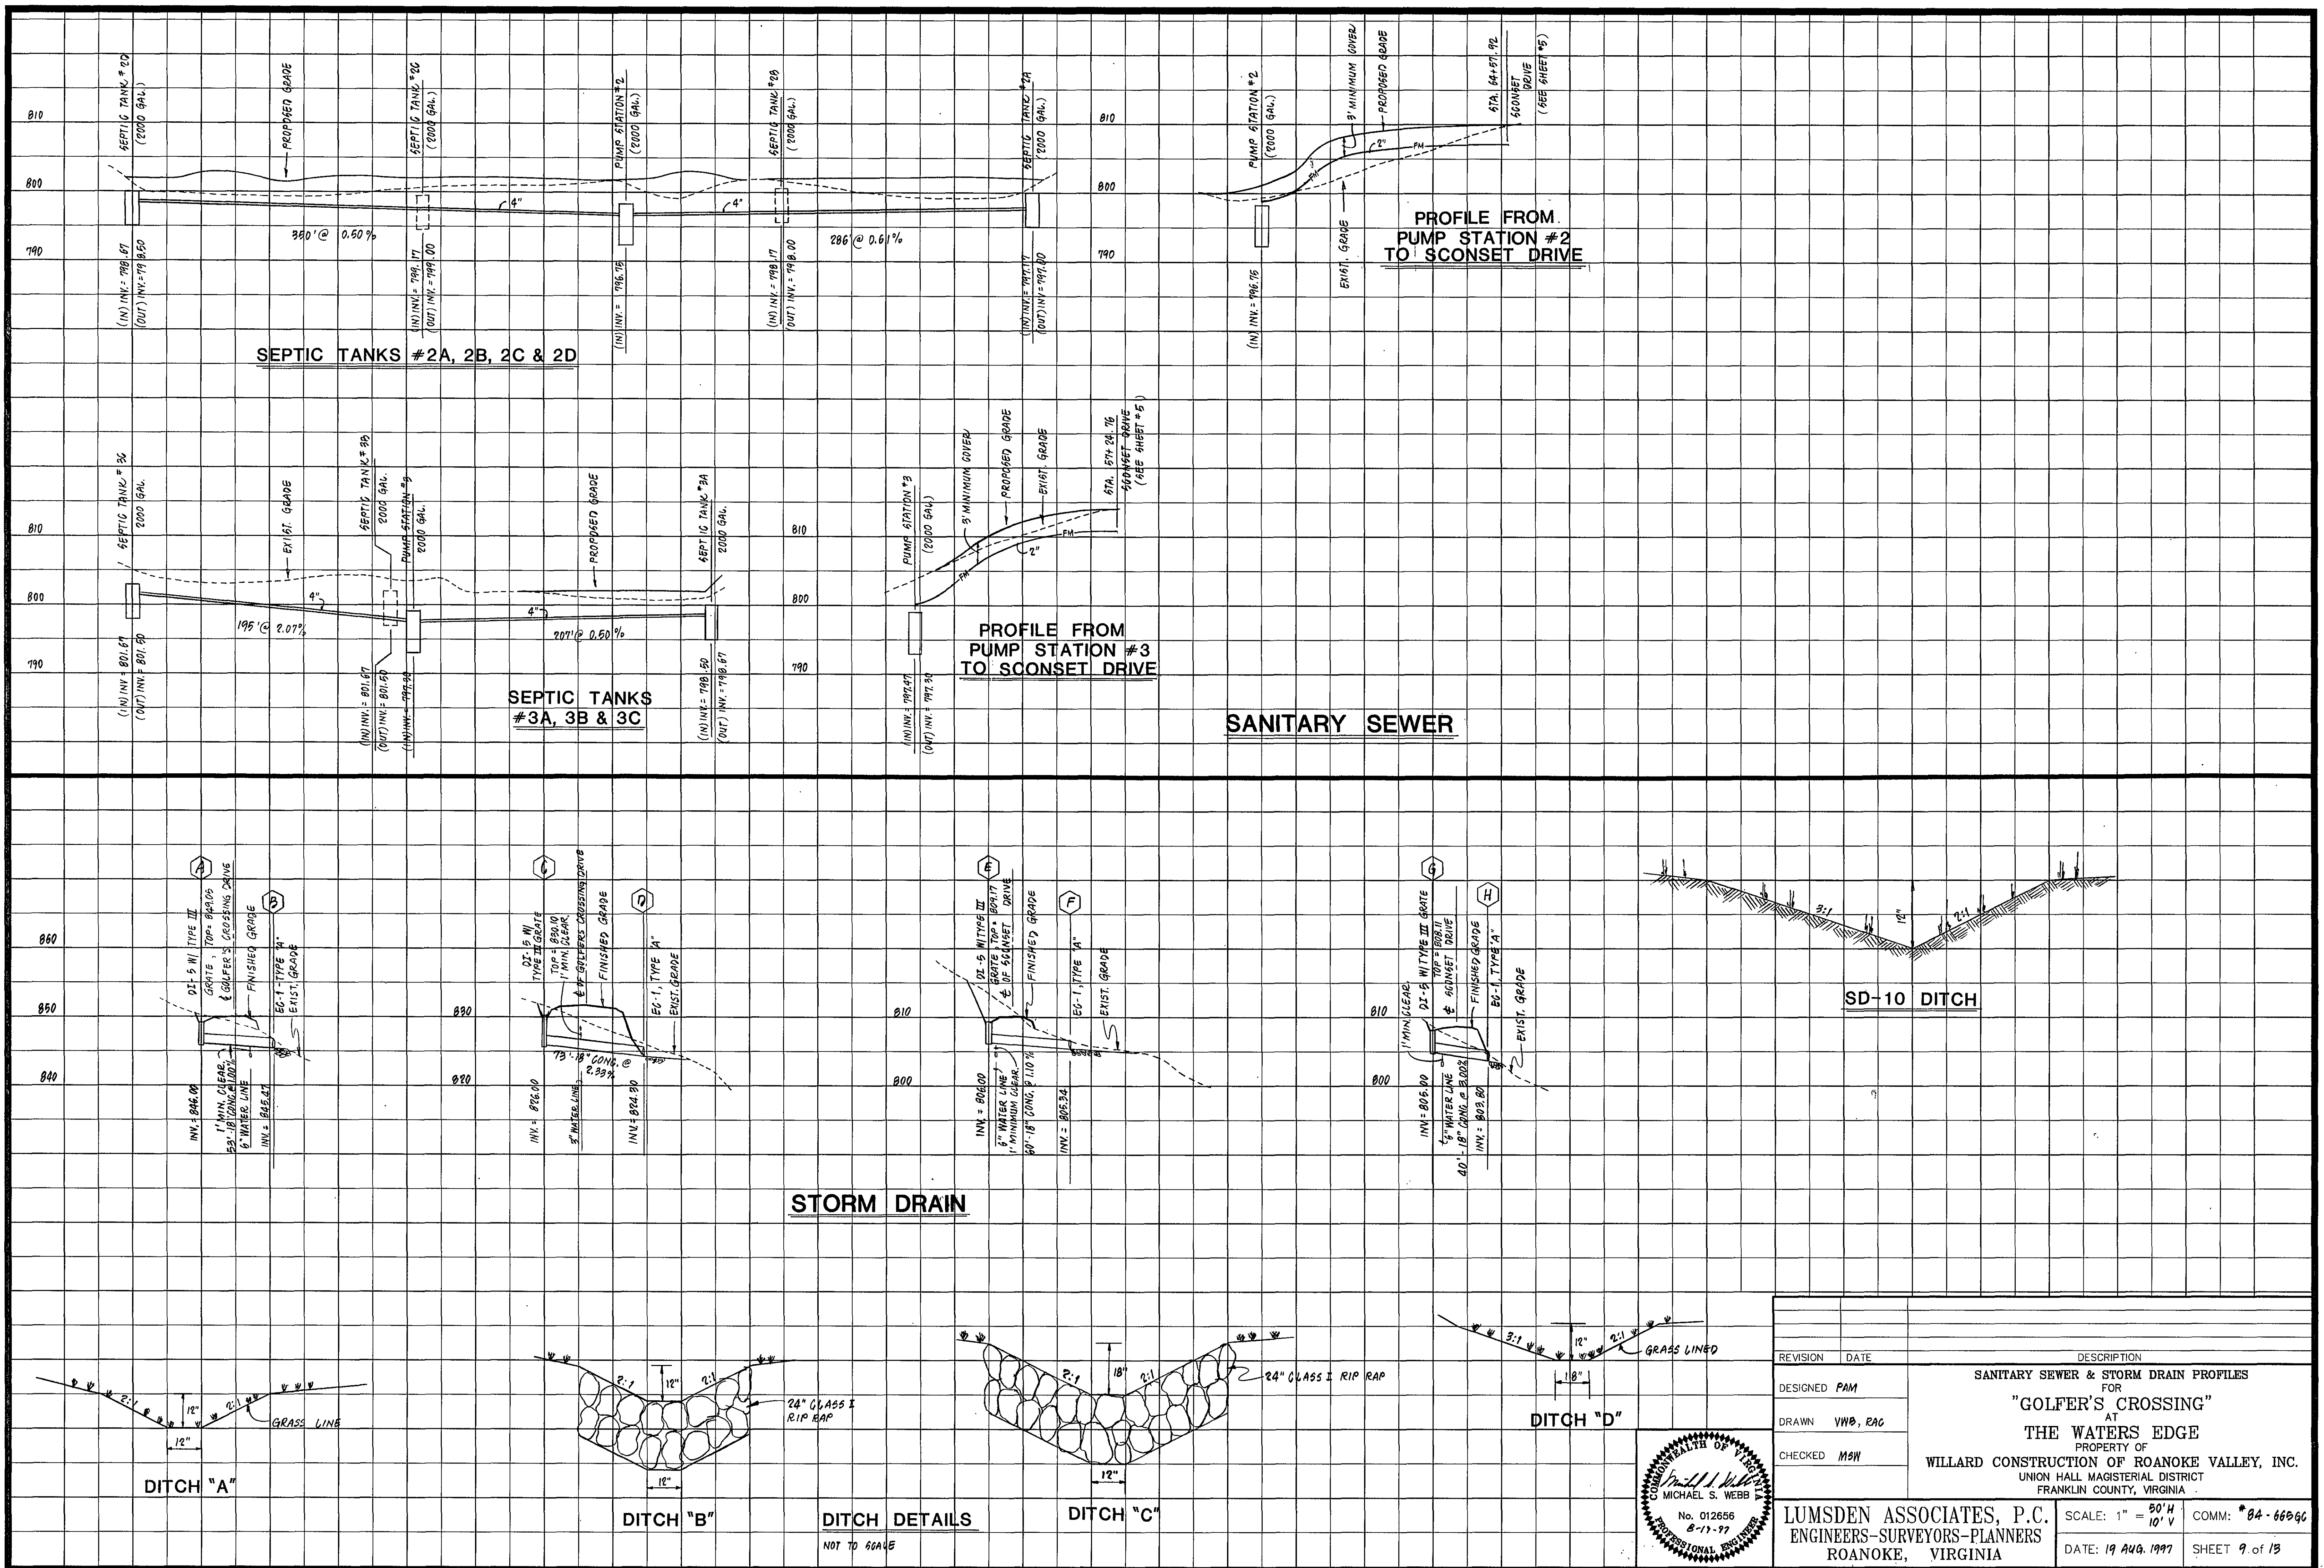

REVISION	DATE	DESCRIPTION
DESIGNED	PAM	SANITARY SEWER & STORM DRAIN PROFILES FOR "GOLFER'S CROSSING" AT THE WATERS EDGE
DRAWN	VWB, RAC	PROPERTY OF WILLARD CONSTRUCTION OF ROANOKE VALLEY, INC.
CHECKED	MSW	UNION HALL MAGISTERIAL DISTRICT FRANKLIN COUNTY, VIRGINIA
LUMSDEN ASSOCIATES, P.C. ENGINEERS-SURVEYORS-PLANNERS ROANOKE, VIRGINIA		SCALE: 1" = 50'H 10' V DATE: 19 AUG. 1997 SHEET 9 of 13