



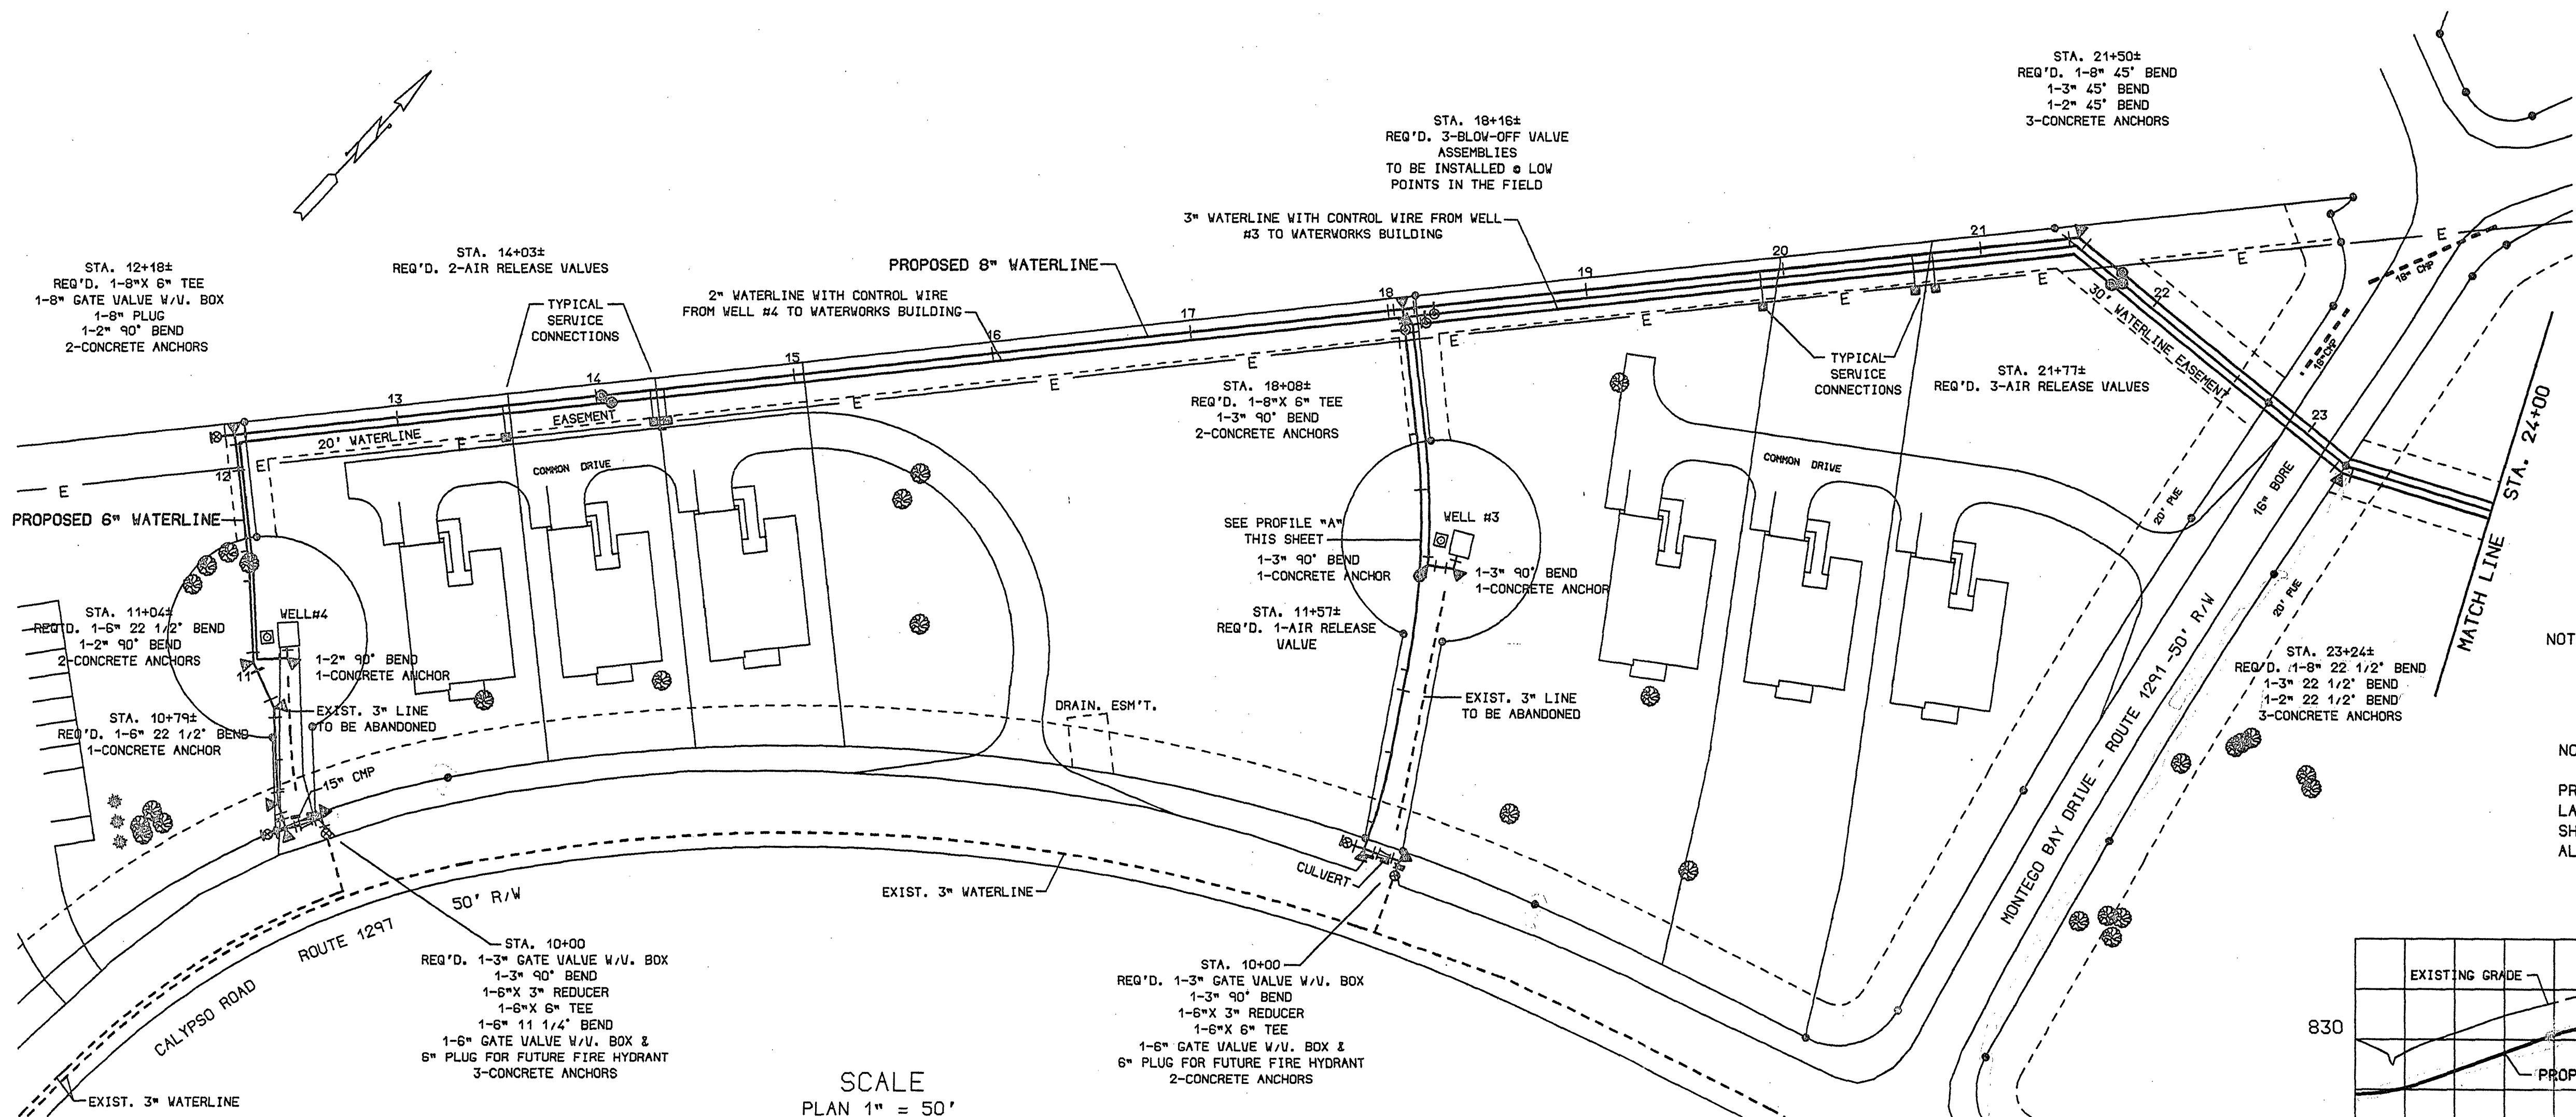


■ SINGLE METER CONNECTION
■ DOUBLE METER CONNECTION

NOTE: SERVICE LINES ARE ONE INCH IN DIAMETER.
ALL SERVICE METERS ARE 5/8" X 3/4"
UNLESS OTHERWISE NOTED.

NOTE:
PRIOR TO BEGINNING EXCAVATION OR ANY
LAND DISTURBING ACTIVITY, THE CONTRACTOR
SHALL CONTACT "MISS UTILITY" TO LOCATE
ALL EXISTING UNDERGROUND UTILITIES.

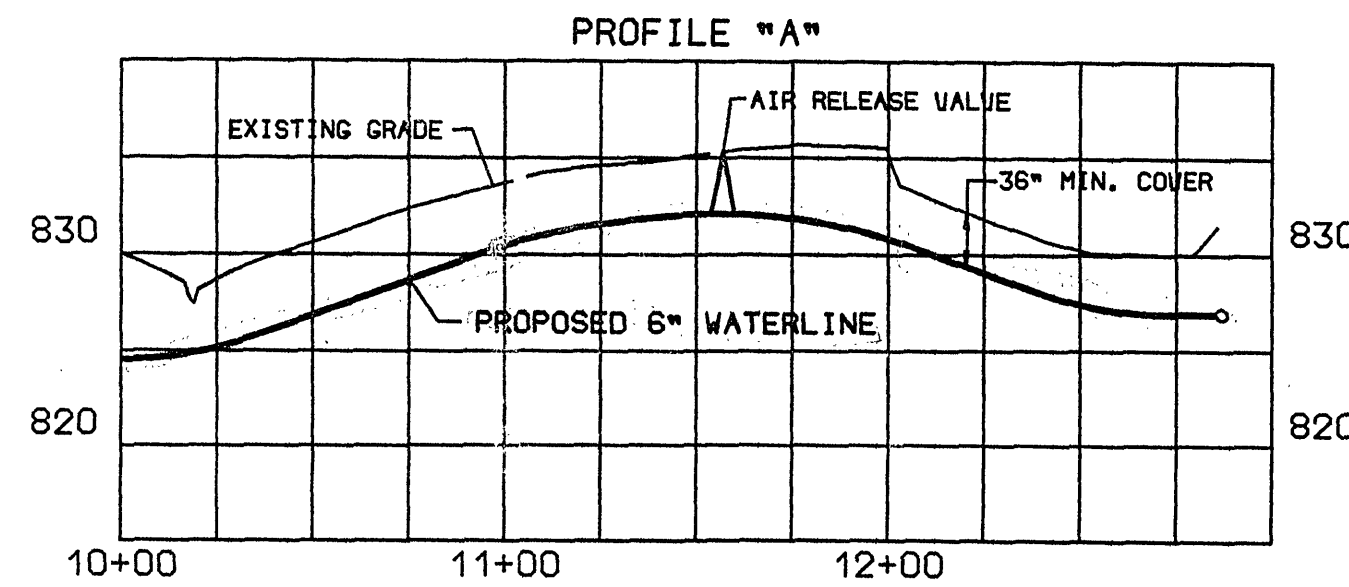

SCALE
PLAN 1" = 50'
PROFILE
HORIZ 1" = 50'
VERT 1" = 10'

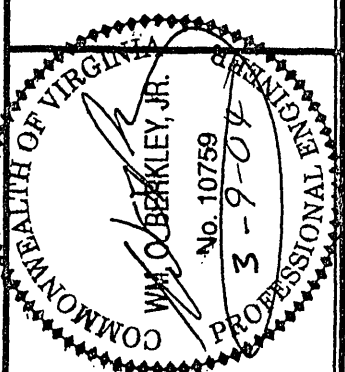

PARK PLACE WATER SYSTEM
IMPROVEMENTS FOR
ADDITION OF MONTEGO BAY
GILLS CREEK DISTRICT FRANKLIN CO., VA.

DATE: 3-9-04	
TECHNICIAN:	
CHECKED BY:	
REVISIONS	
NO.	DATE
SCALES AS SHOWN	
PROJ. NO. 030192	DIV.
SHEET NO. 3 OF 10	
DRAWING NO. WL1	

MANUSCRIPT DRAWING NUMBER: _____ VIEWS TO CREATE THIS DRAWING: _____ FIELDBOOK IDENTIFICATION: _____ SURVEY DATUM USED: _____