


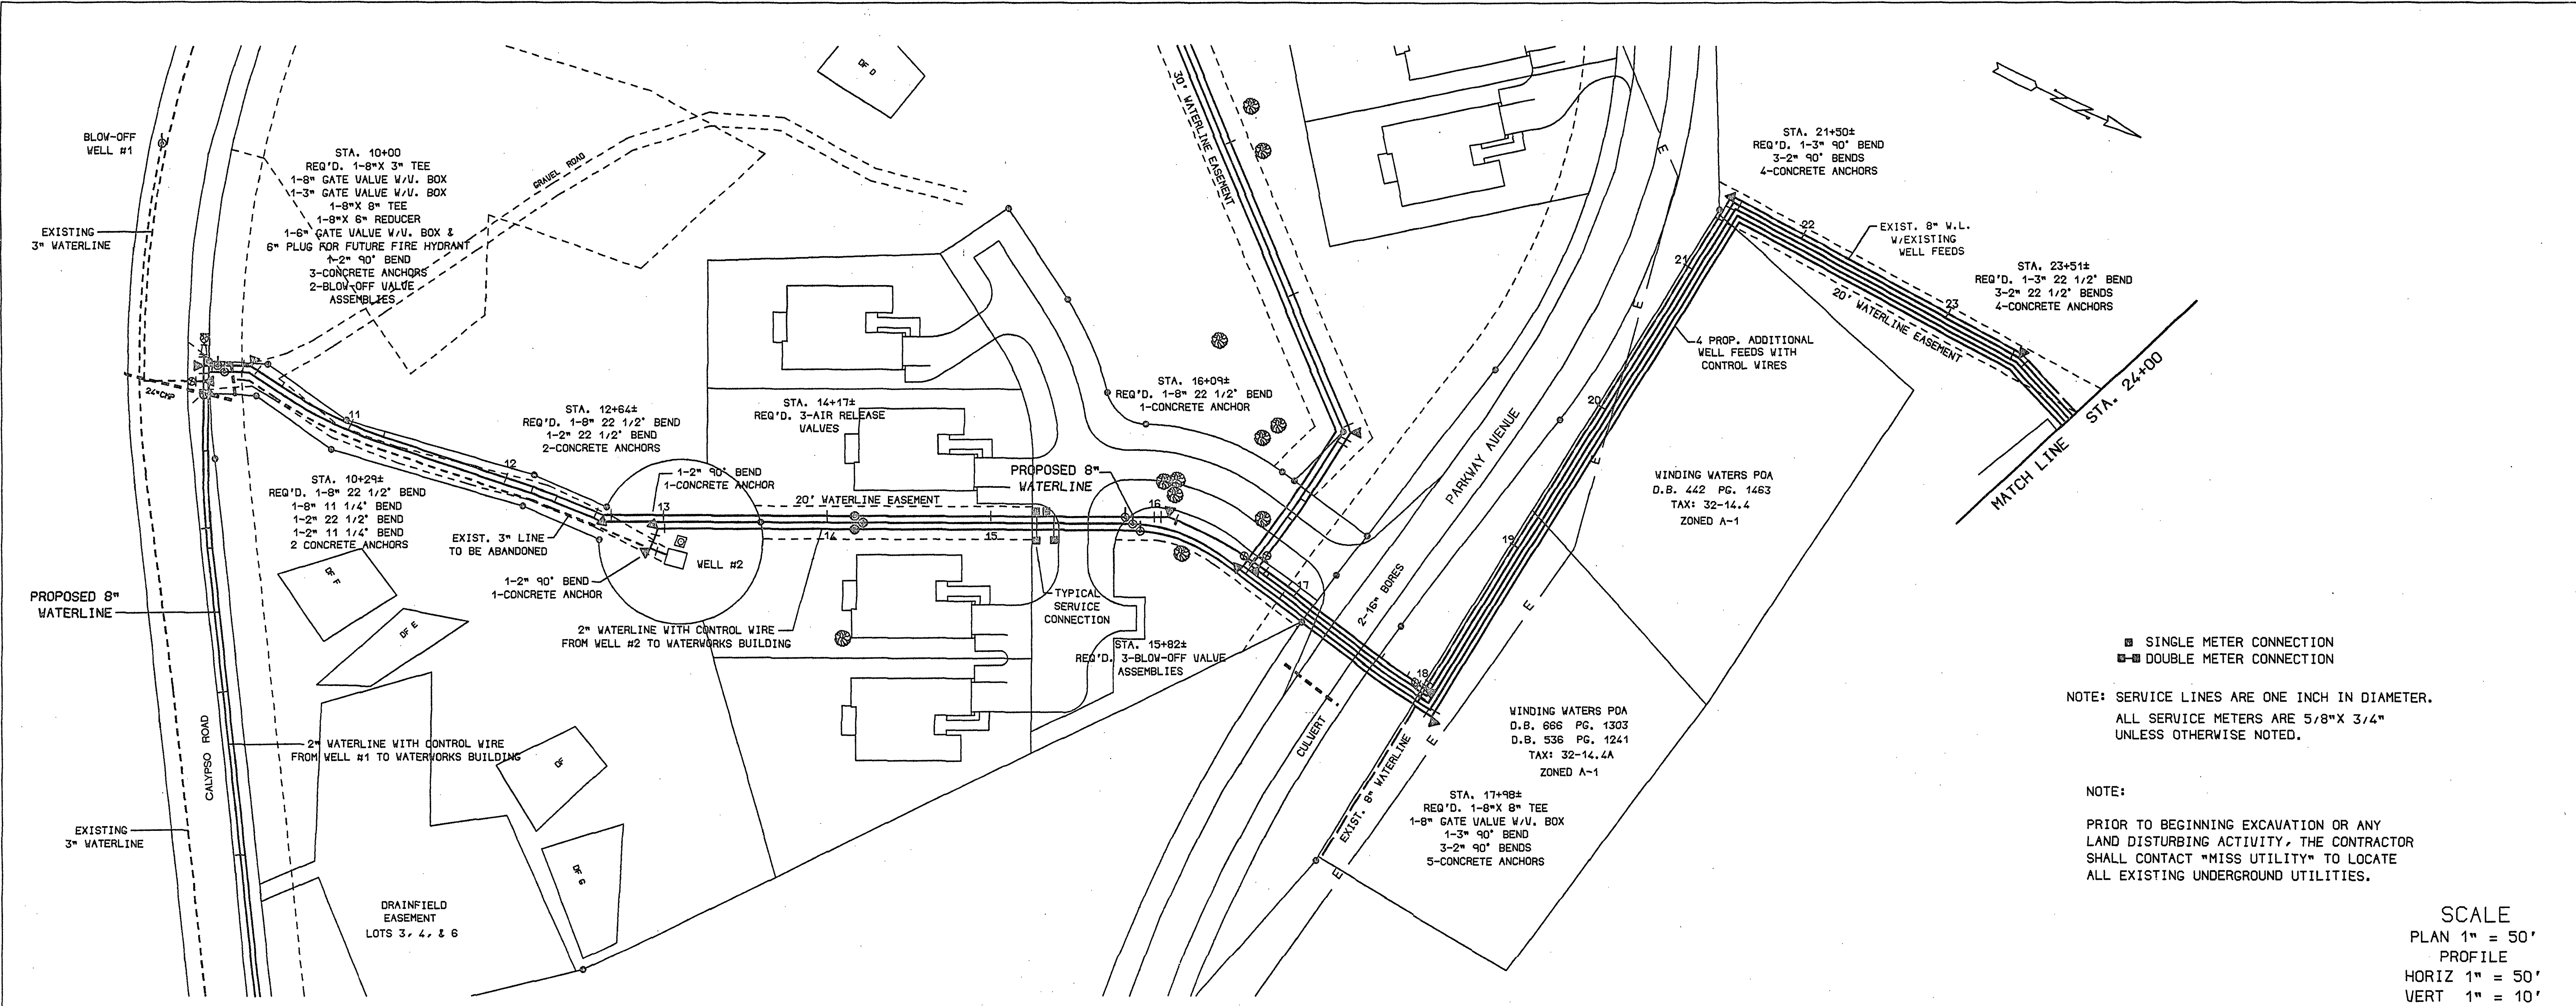


■ SINGLE METER CONNECTION
■ DOUBLE METER CONNECTION

NOTE: SERVICE LINES ARE ONE INCH IN DIAMETER.
ALL SERVICE METERS ARE 5/8" X 3/4"
UNLESS OTHERWISE NOTED.

NOTE:
PRIOR TO BEGINNING EXCAVATION OR ANY
LAND DISTURBING ACTIVITY, THE CONTRACTOR
SHALL CONTACT "MISS UTILITY" TO LOCATE
ALL EXISTING UNDERGROUND UTILITIES.

SCALE
PLAN 1" = 50'
PROFILE
HORIZ 1" = 50'
VERT 1" = 10'

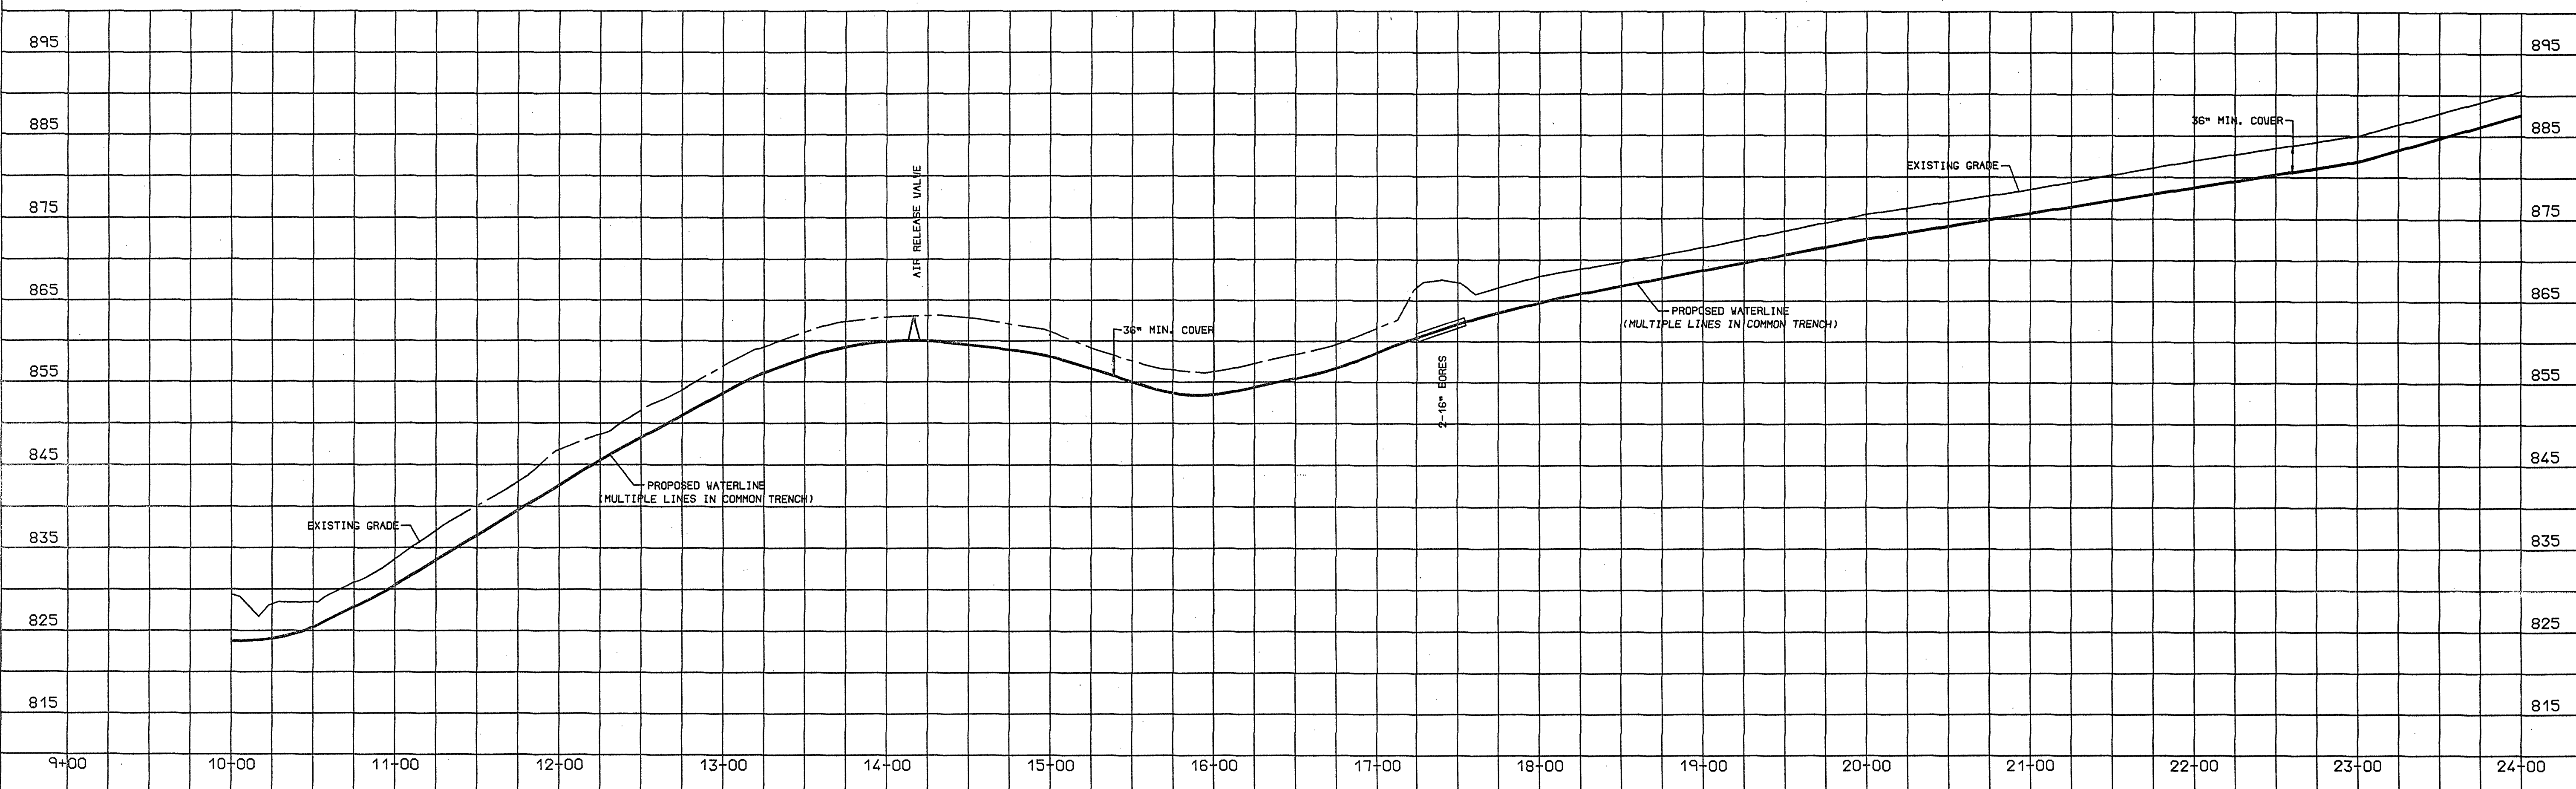

BERKLEY HOWELL & ASSOC., P.C.
ENGINEERS • SURVEYORS • PLANNERS
306 ENTERPRISE DRIVE, SUITE C
FOREST, VIRGINIA 24551
PH: (434) 385-7548 FAX: (434) 385-6178

PARK PLACE WATER SYSTEM
IMPROVEMENTS FOR
ADDITION OF MONTEGO BAY
GILLS CREEK DISTRICT, FRANKLIN CO., VA.

DATE: 3-9-04

TECHNICIAN:

CHECKED BY:

REVISIONS

NO.	DATE

SCALES
AS SHOWN

PROJ. NO. 030192	DIV.
SHEET NO. 5 OF 10	
DRAWING NO. WL3	

MANUSCRIPT DRAWING NUMBER: _____

VIEWS TO CREATE THIS DRAWING: _____

FIELDBOOK IDENTIFICATION: _____

SURVEY DATUM USED: _____