


PRIOR TO BEGINNING EXCAVATION OR ANY
LAND DISTURBING ACTIVITY, THE CONTRACTOR
SHALL CONTACT "MISS UTILITY" TO LOCATE
ALL EXISTING UNDERGROUND UTILITIES.

SCALE
PLAN 1" = 50'
PROFILE
HORIZ 1" = 50'
VERT 1" = 10'

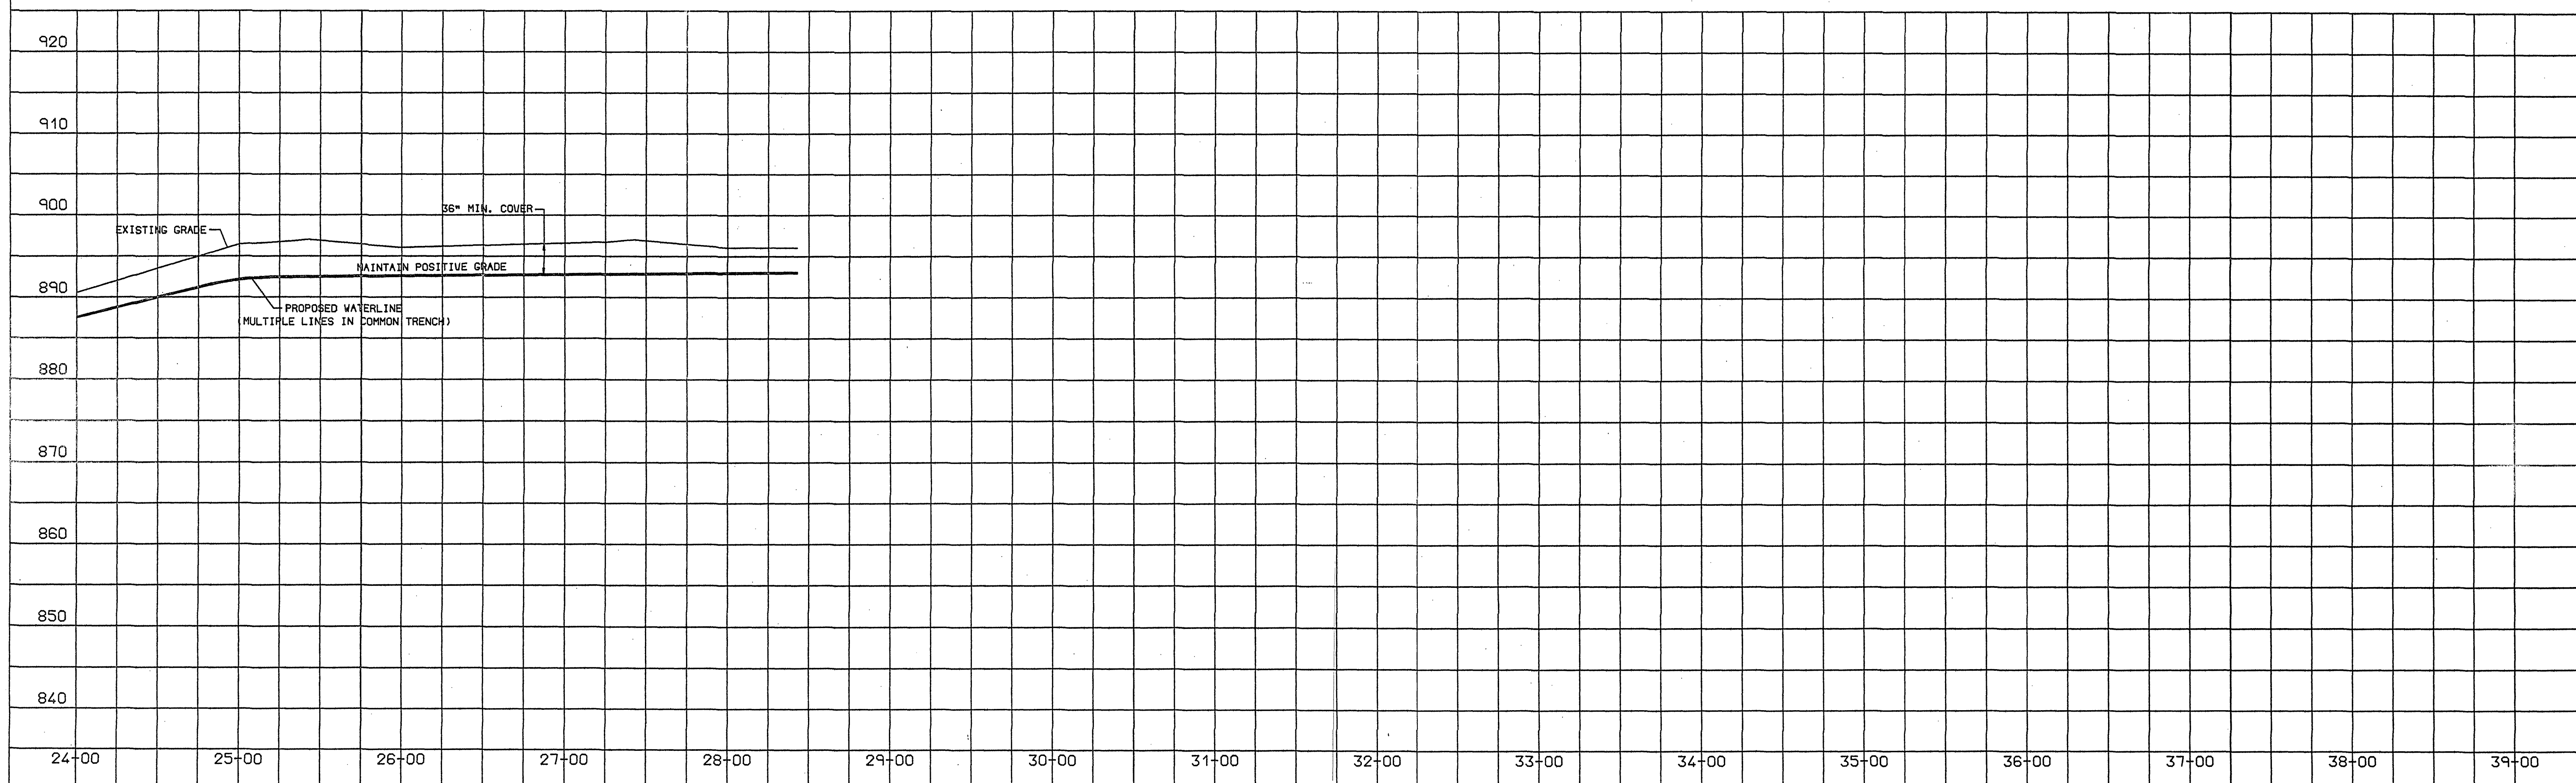

DATE: 3-9-04	
TECHNICIAN:	
CHECKED BY:	
REVISIONS	
NO.	DATE
SCALES AS SHOWN	
PROJ. NO. 030192	DIV.
SHEET NO. 6 OF 10	
DRAWING NO. WL4	

PARK PLACE WATER SYSTEM
IMPROVEMENTS FOR
ADDITION OF MONTEGO BAY
GILLS CREEK DISTRICT FRANKLIN CO., VA.

BERKLEY HOWELL & ASSOC., P.C.
ENGINEERS • SURVEYORS • PLANNERS
306 ENTERPRISE DRIVE, SUITE C
FOREST, VIRGINIA 22451
PH: (434) 385-7548 FAX: (434) 385-6141

MANUSCRIPT DRAWING NUMBER: _____ VIEWS TO CREATE THIS DRAWING: _____ FIELDBOOK IDENTIFICATION: _____ SURVEY DATUM USED: _____