


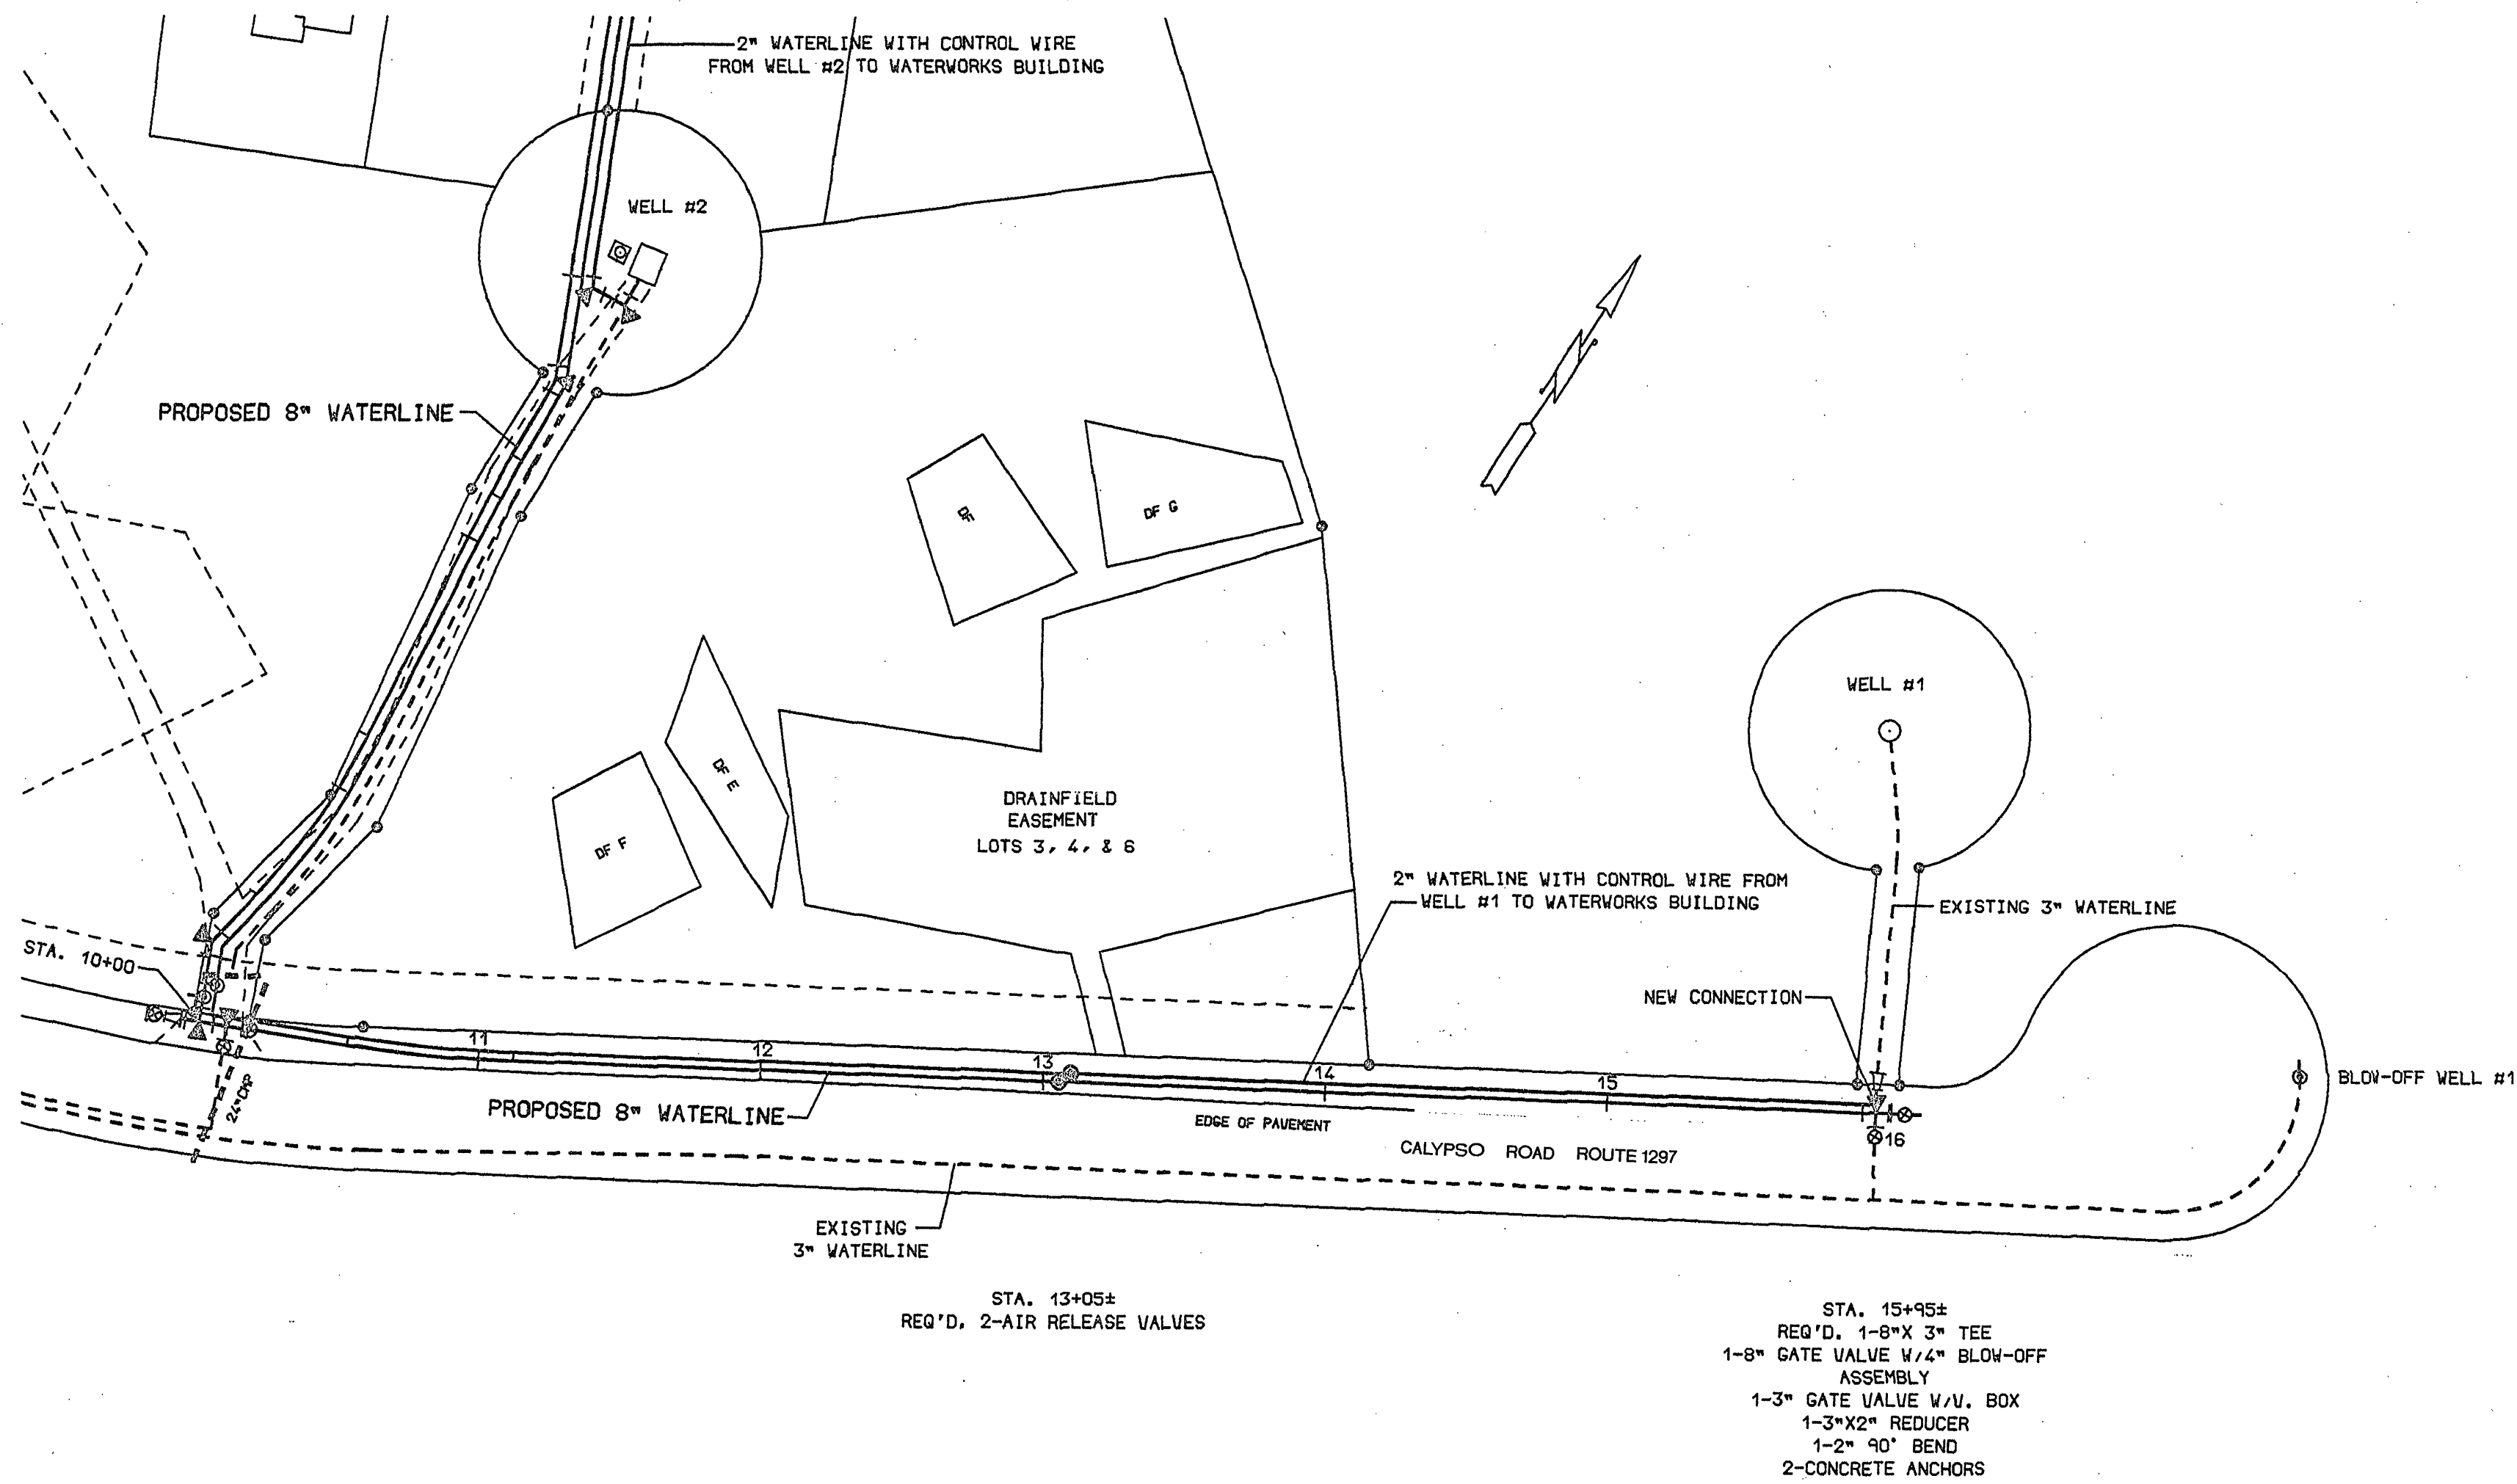


■ SINGLE METER CONNECTION
■ DOUBLE METER CONNECTION

NOTE: SERVICE LINES ARE ONE INCH IN DIAMETER.
ALL SERVICE METERS ARE 5/8" X 3/4"
UNLESS OTHERWISE NOTED.

NOTE:
PRIOR TO BEGINNING EXCAVATION OR ANY
LAND DISTURBING ACTIVITY, THE CONTRACTOR
SHALL CONTACT "MISS UTILITY" TO LOCATE
ALL EXISTING UNDERGROUND UTILITIES.

SCALE
PLAN 1" = 50'
PROFILE
HORIZ 1" = 50'
VERT 1" = 10'

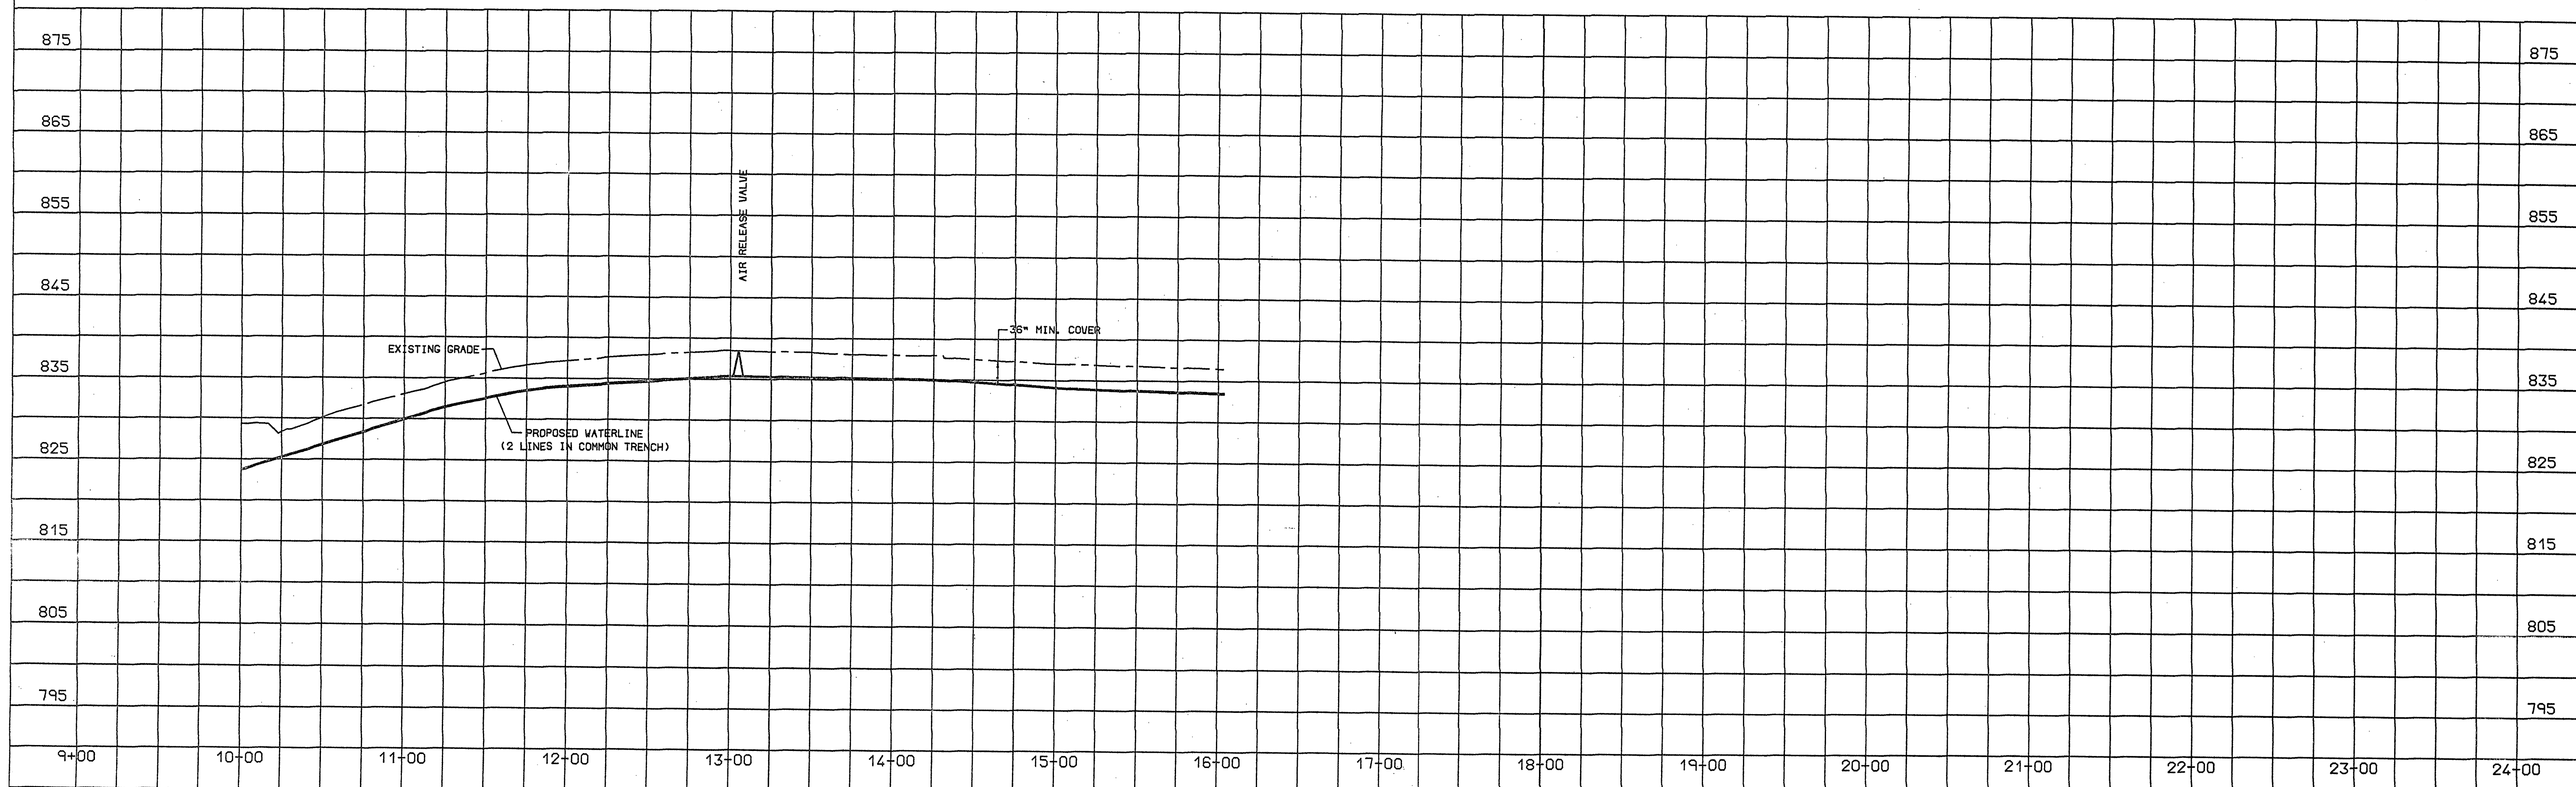

PARK PLACE WATER SYSTEM
IMPROVEMENTS FOR
ADDITION OF MONTEGO BAY
GILLS CREEK DISTRICT FRANKLIN CO., VA.


DATE: 3-9-04
TECHNICIAN:
CHECKED BY:

REVISIONS

NO.	DATE

SCALES
AS SHOWN

PROJ. NO.
030192
DIV.
SHEET NO.
7 OF 10
DRAWING NO.
WLS

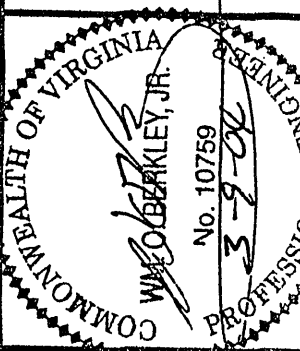

BERKLEY HOWELL & ASSOC., P.C.
ENGINEERS • SURVEYORS • PLANNERS
306 ENTERPRISE DRIVE, SUITE C
FOREST, VIRGINIA 24551
PH: (434) 385-7548 FAX: (434) 385-6178

MANUSCRIPT DRAWING NUMBER:

VIEWS TO CREATE THIS DRAWING:

FIELDBOOK IDENTIFICATION:

SURVEY DATUM USED: