



PLAN	DATE	
	BY	
	SURVEYED	
	NOTED	
NOTE BOOK	NO.	
	DATE	
	BY	
	NOTED	

PROFILE	DATE	
	BY	
	SURVEYED	
	NOTED	
NOTE BOOK	NO.	
	DATE	
	BY	
	NOTED	

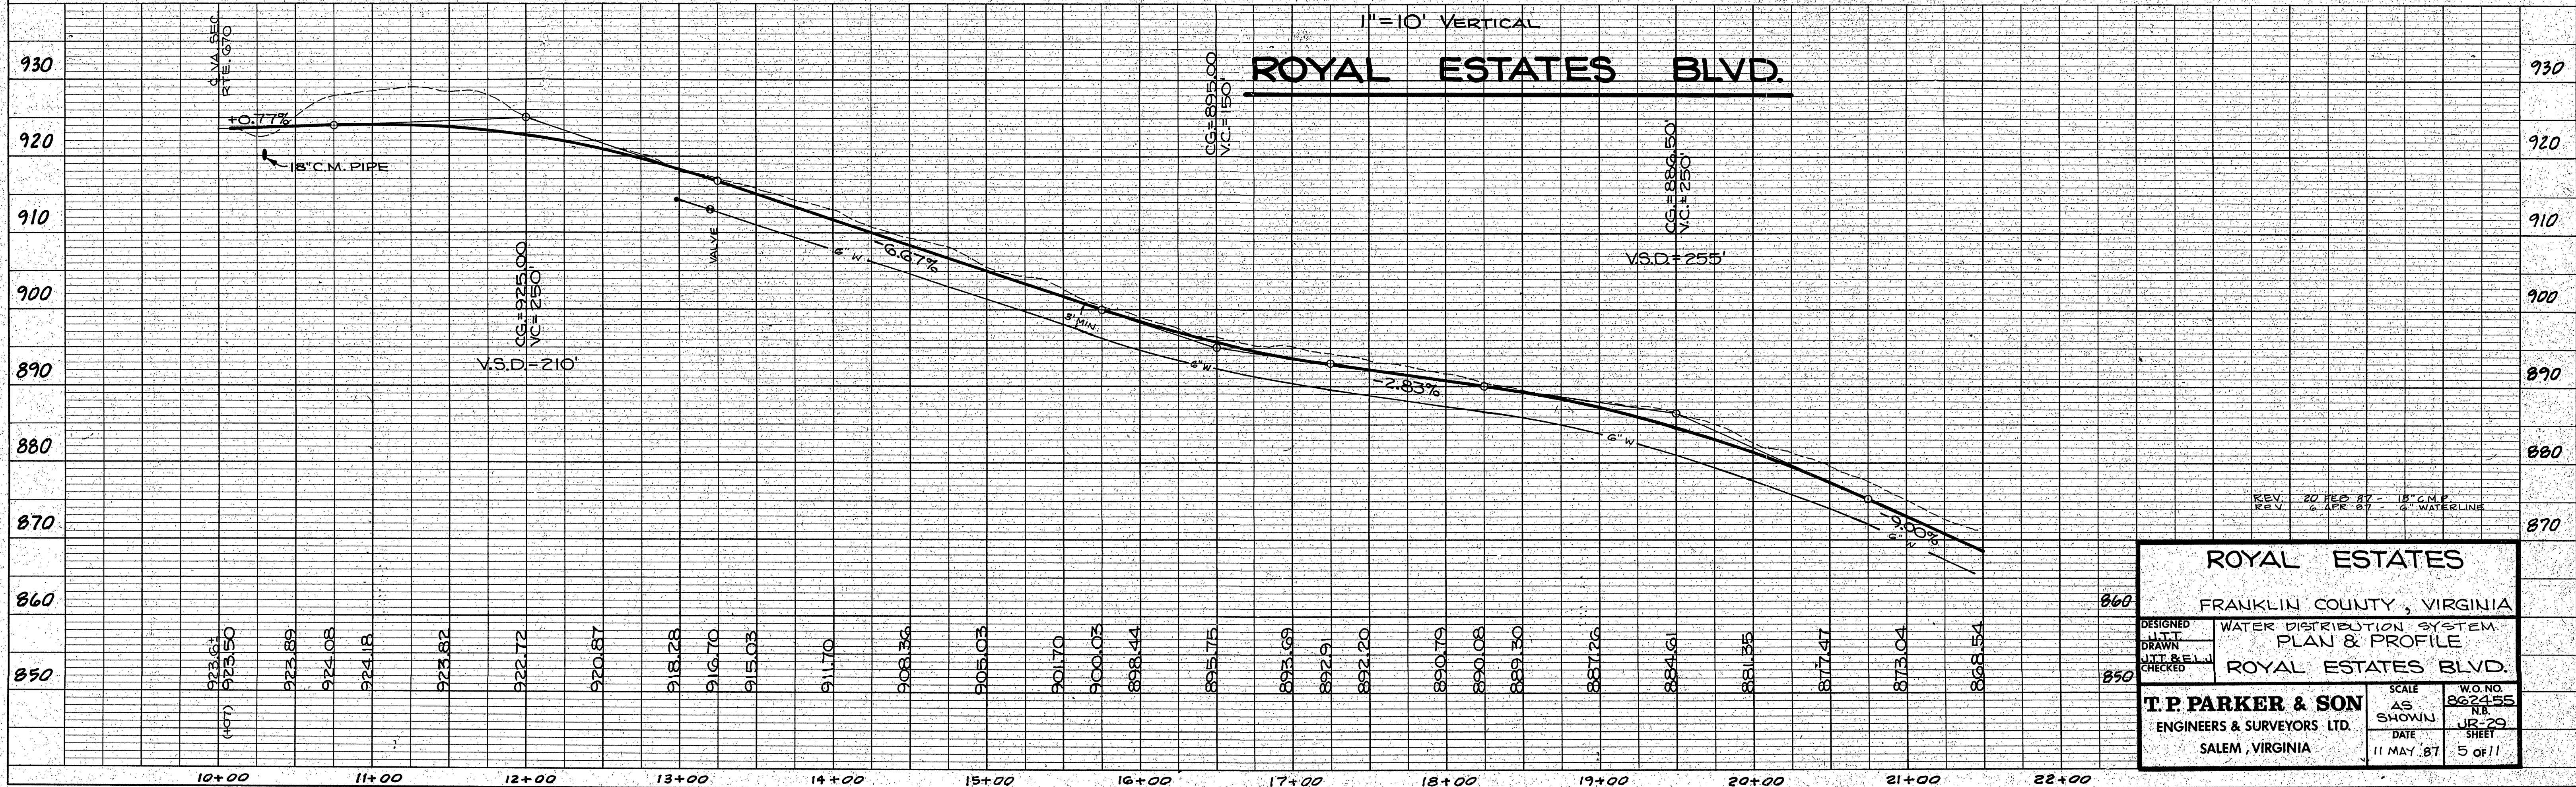

ROYAL ESTATES	
FRANKLIN COUNTY, VIRGINIA	
DESIGNED	WATER DISTRIBUTION SYSTEM
DRAWN	PLAN & PROFILE
CHECKED	ROYAL ESTATES BLVD.
T.P. PARKER & SON	
ENGINEERS & SURVEYORS LTD.	
SALEM, VIRGINIA	
SCALE	W.O. NO.
AS SHOWN	862455
DATE	JR-29
11 MAY '87	SHEET
	5 of 11

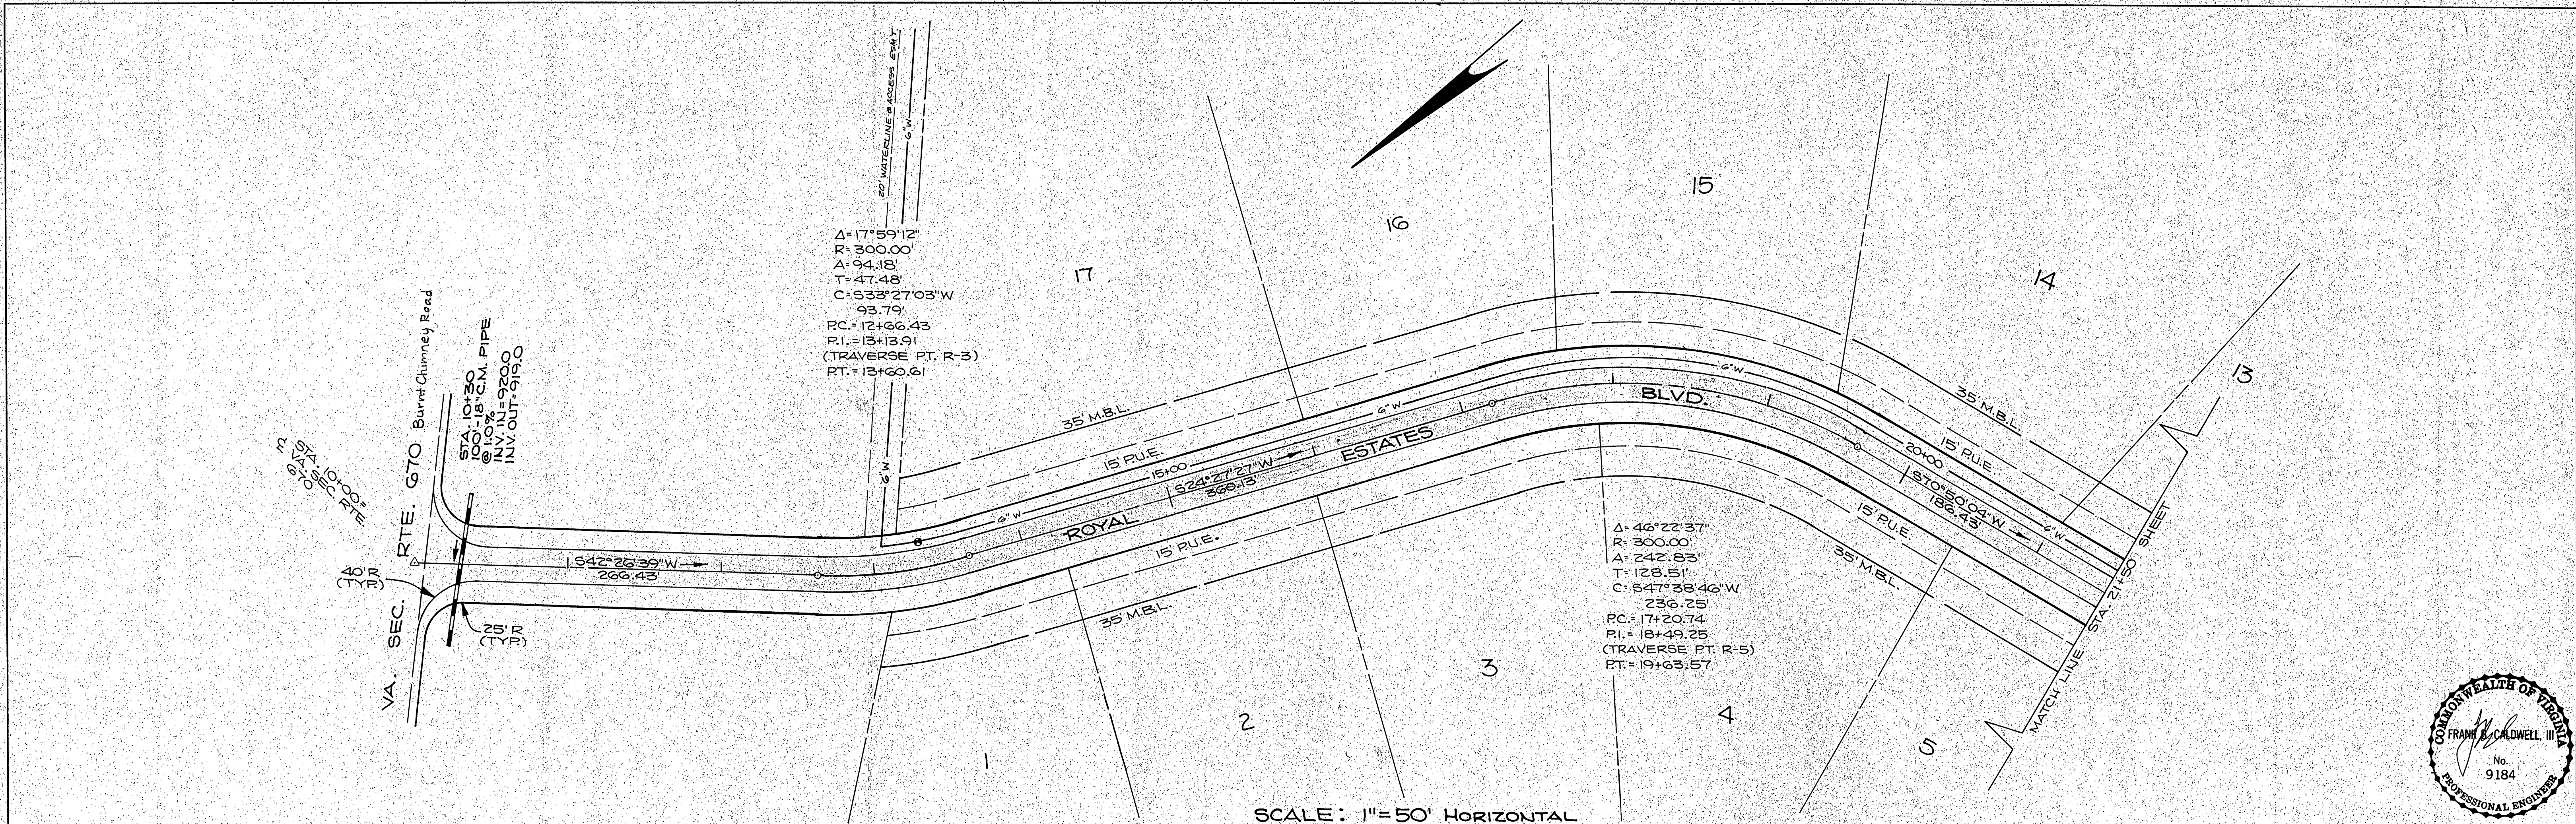