



PLAN	DATE	
	BY	
	SURVEYED	
	NOTE BOOK	

PROFILE	DATE	
	BY	
	SURVEYED	
	NOTE BOOK	

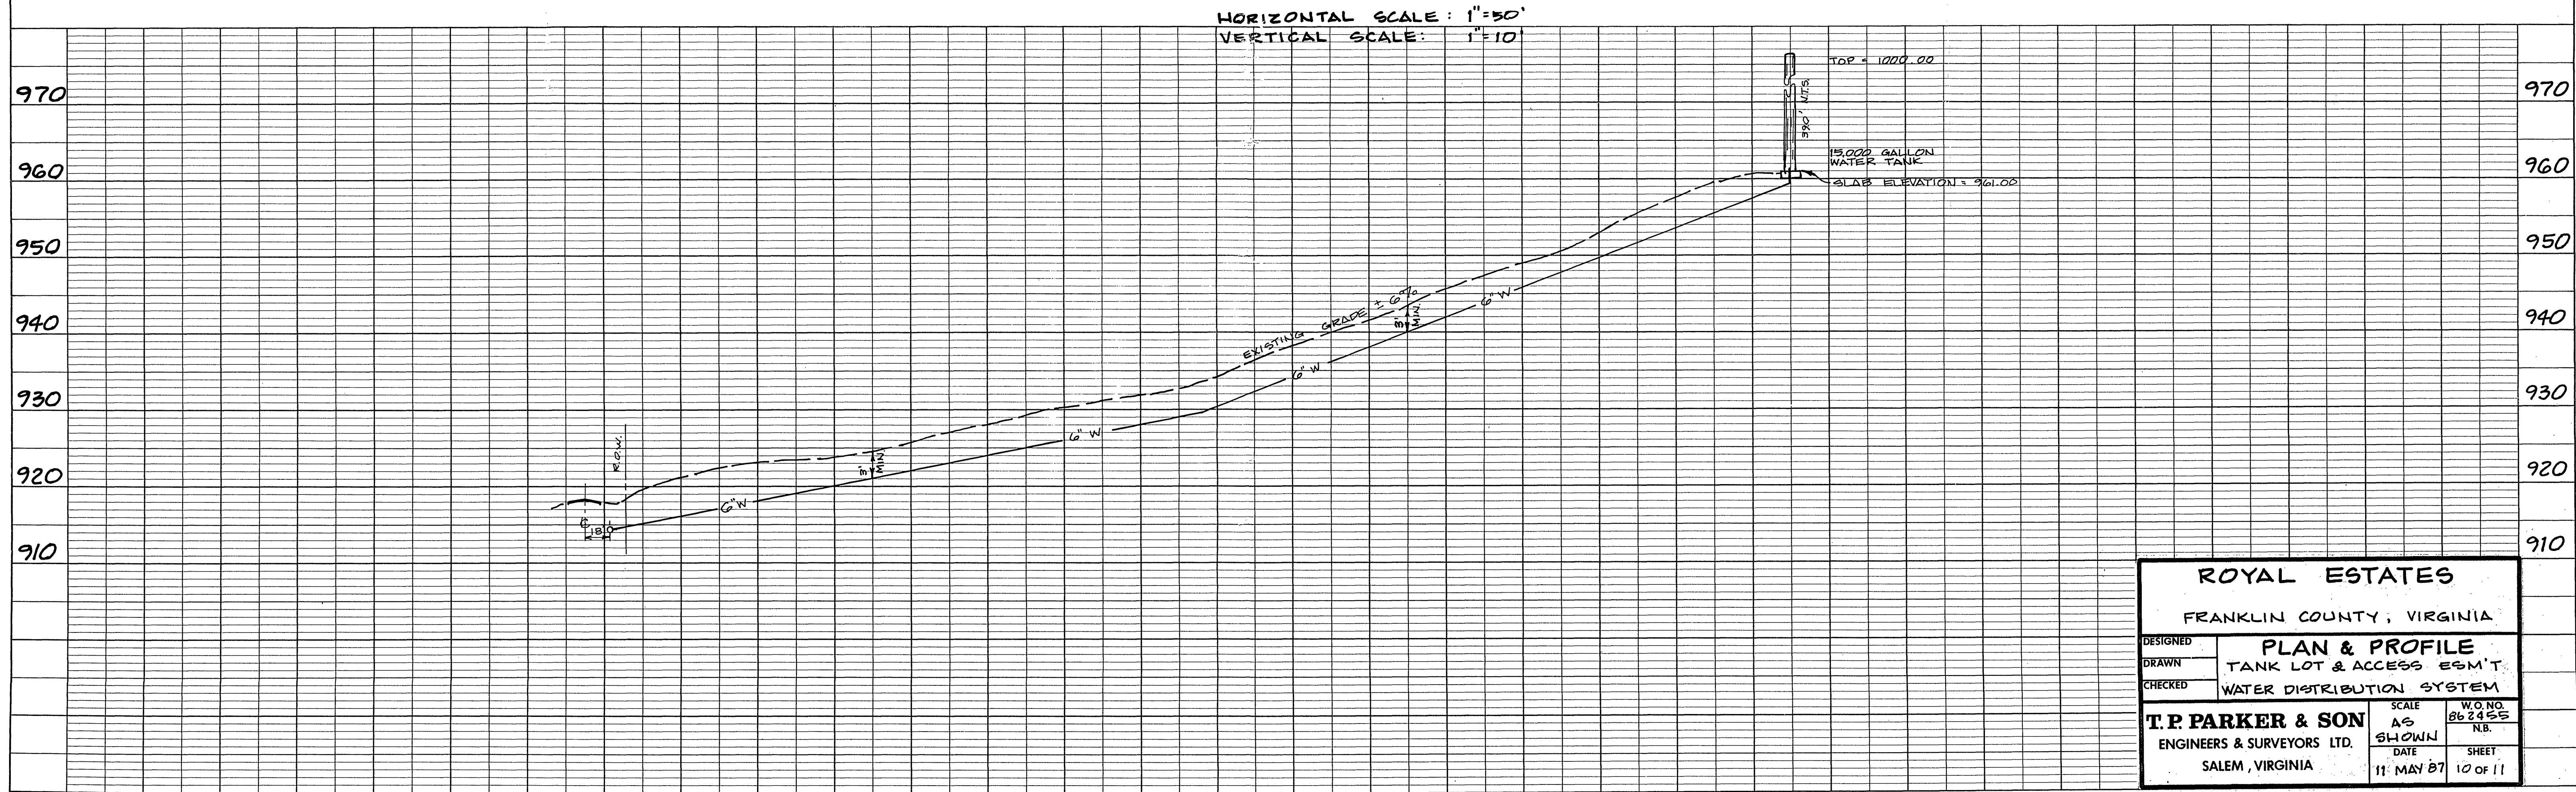

ROYAL ESTATES			
FRANKLIN COUNTY, VIRGINIA			
DESIGNED	PLAN & PROFILE		
DRAWN	TANK LOT & ACCESS ESM'T		
CHECKED	WATER DISTRIBUTION SYSTEM		
T.P. PARKER & SON		SCALE	W.O. NO.
ENGINEERS & SURVEYORS LTD.		AS SHOWN	86 24 55
SALEM, VIRGINIA		DATE	SHEET
		11 MAY 87	10 OF 11

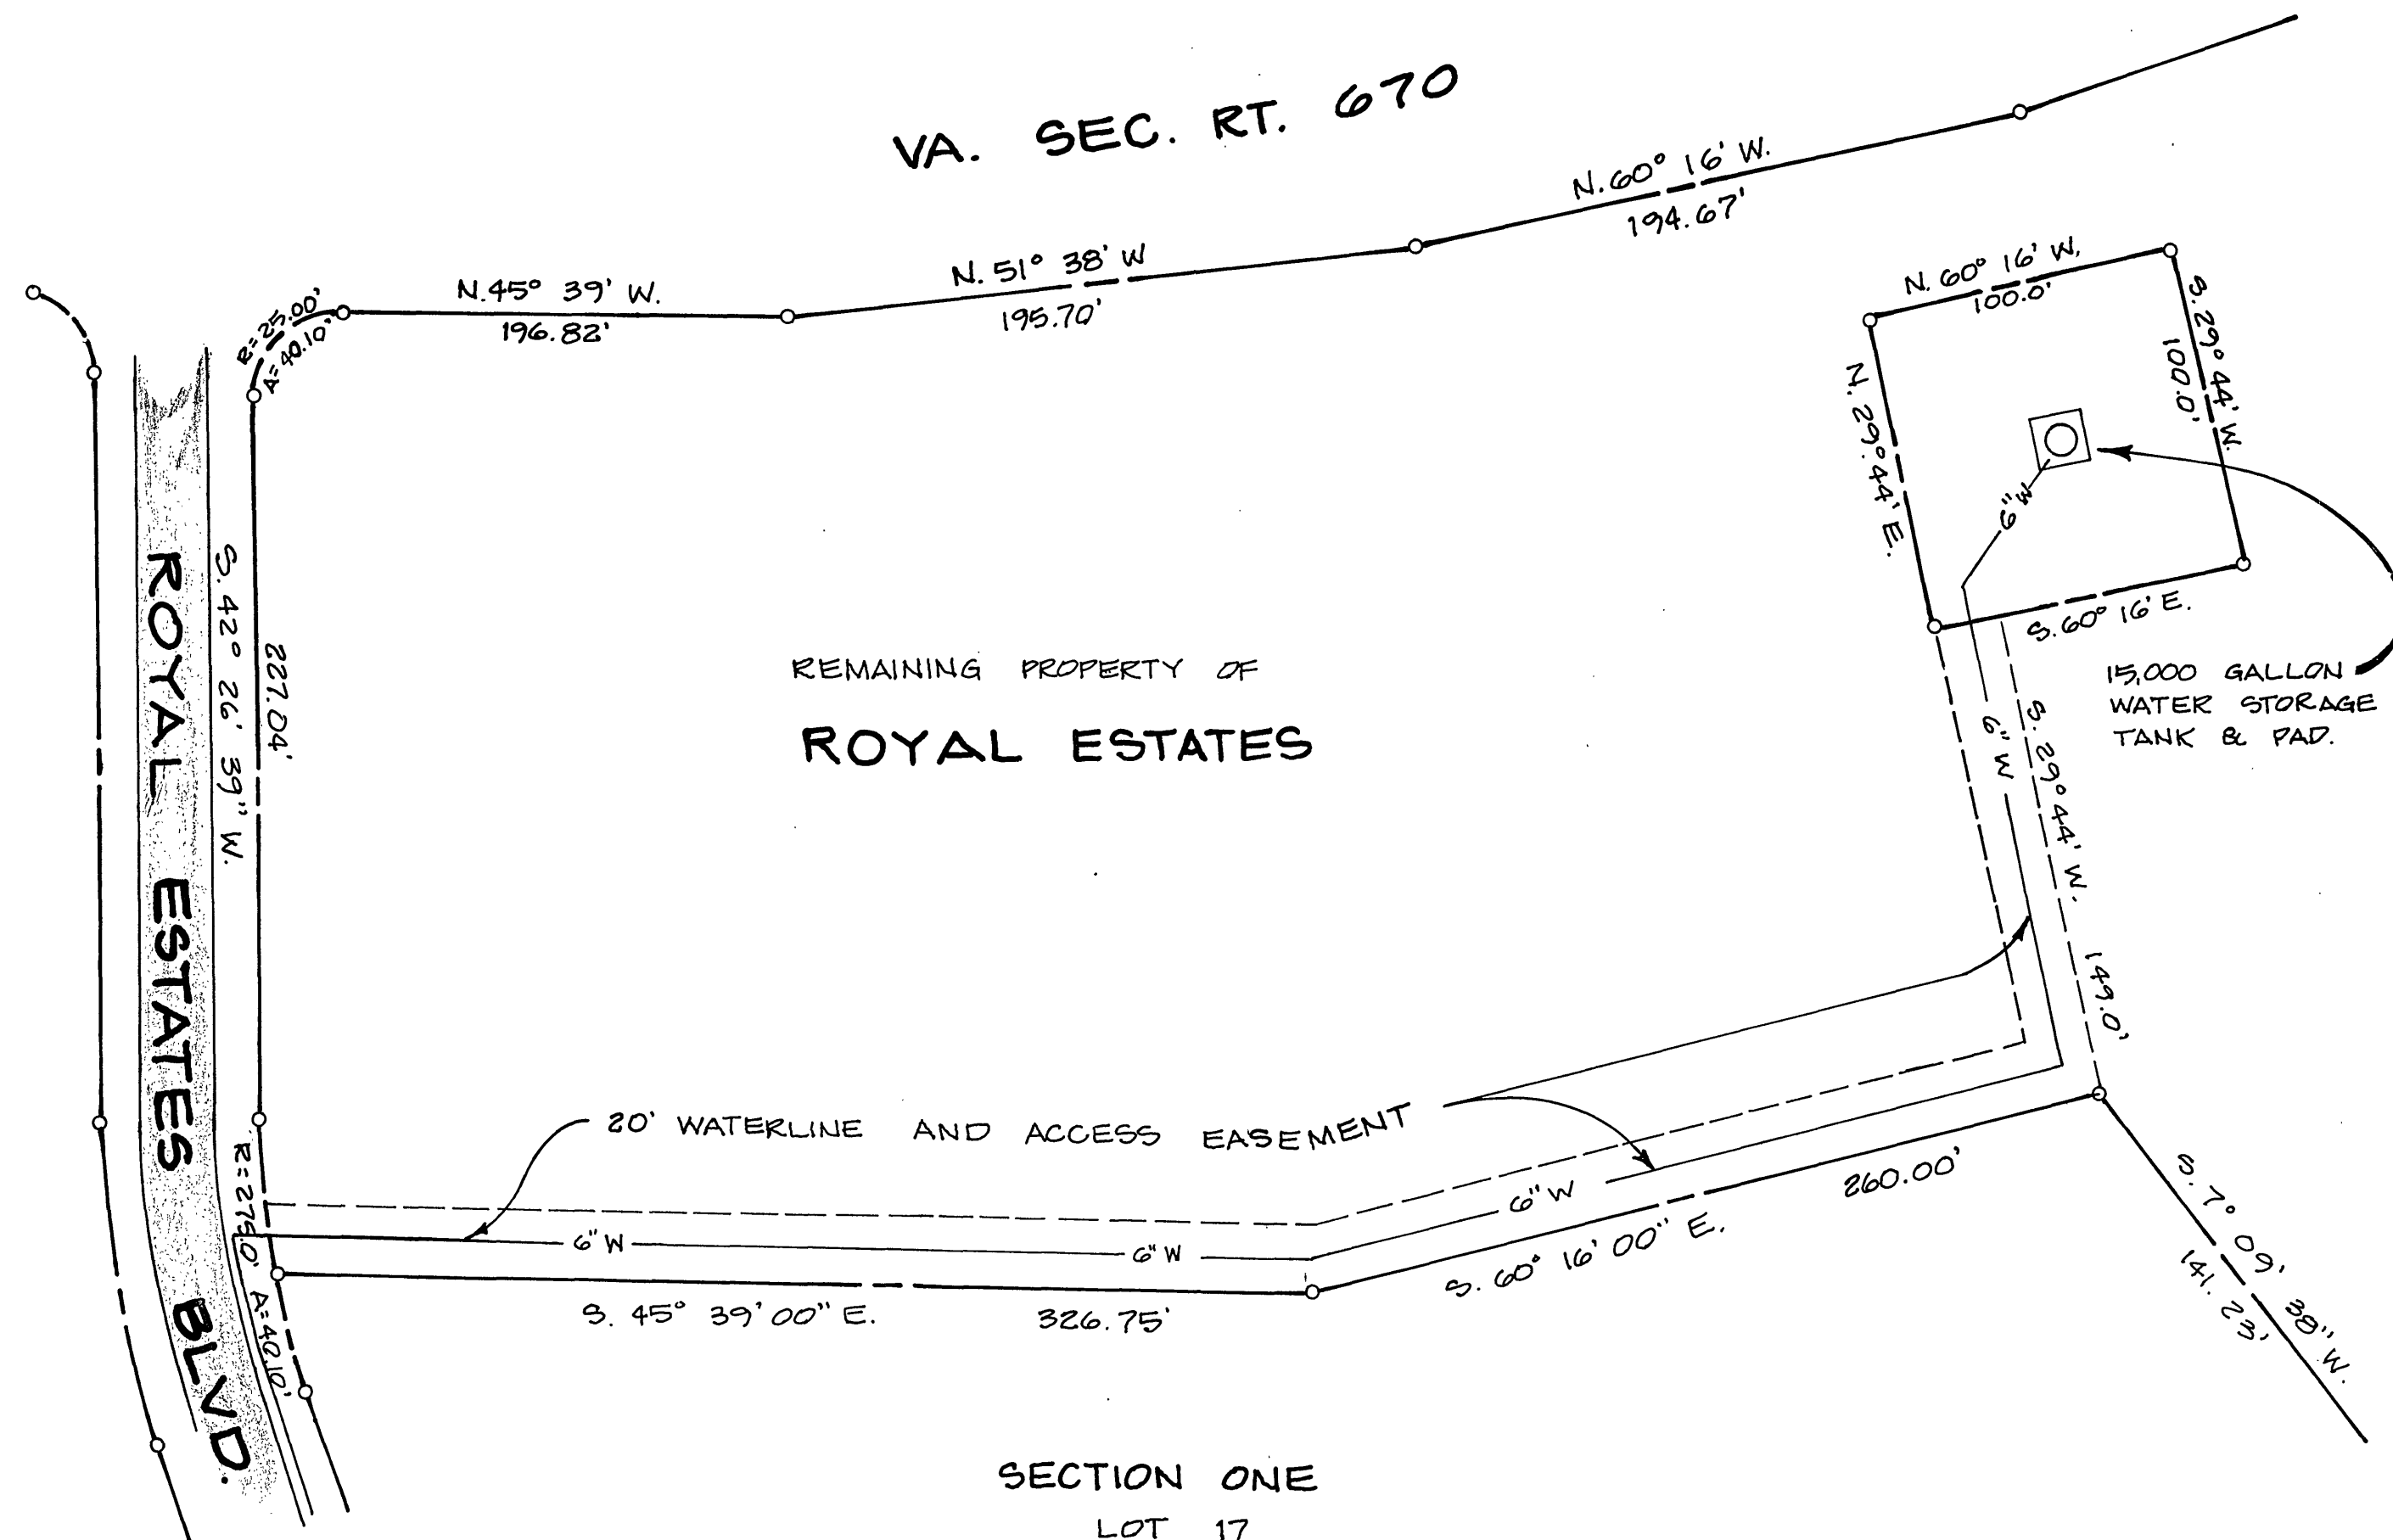