



PLAN	DATE	
	BY	
	SURVEYED	
	NOTED	
NOTE BOOK	ALIGNMENT CHECKED	
	RT. OF WAY CHECKED	
No.		

PROFILE	DATE	
	BY	
	SURVEYED	
	NOTED	
NOTE BOOK	ALIGNMENT CHECKED	
	STRUCTURE NOTATIONS CHECKED	
No.		

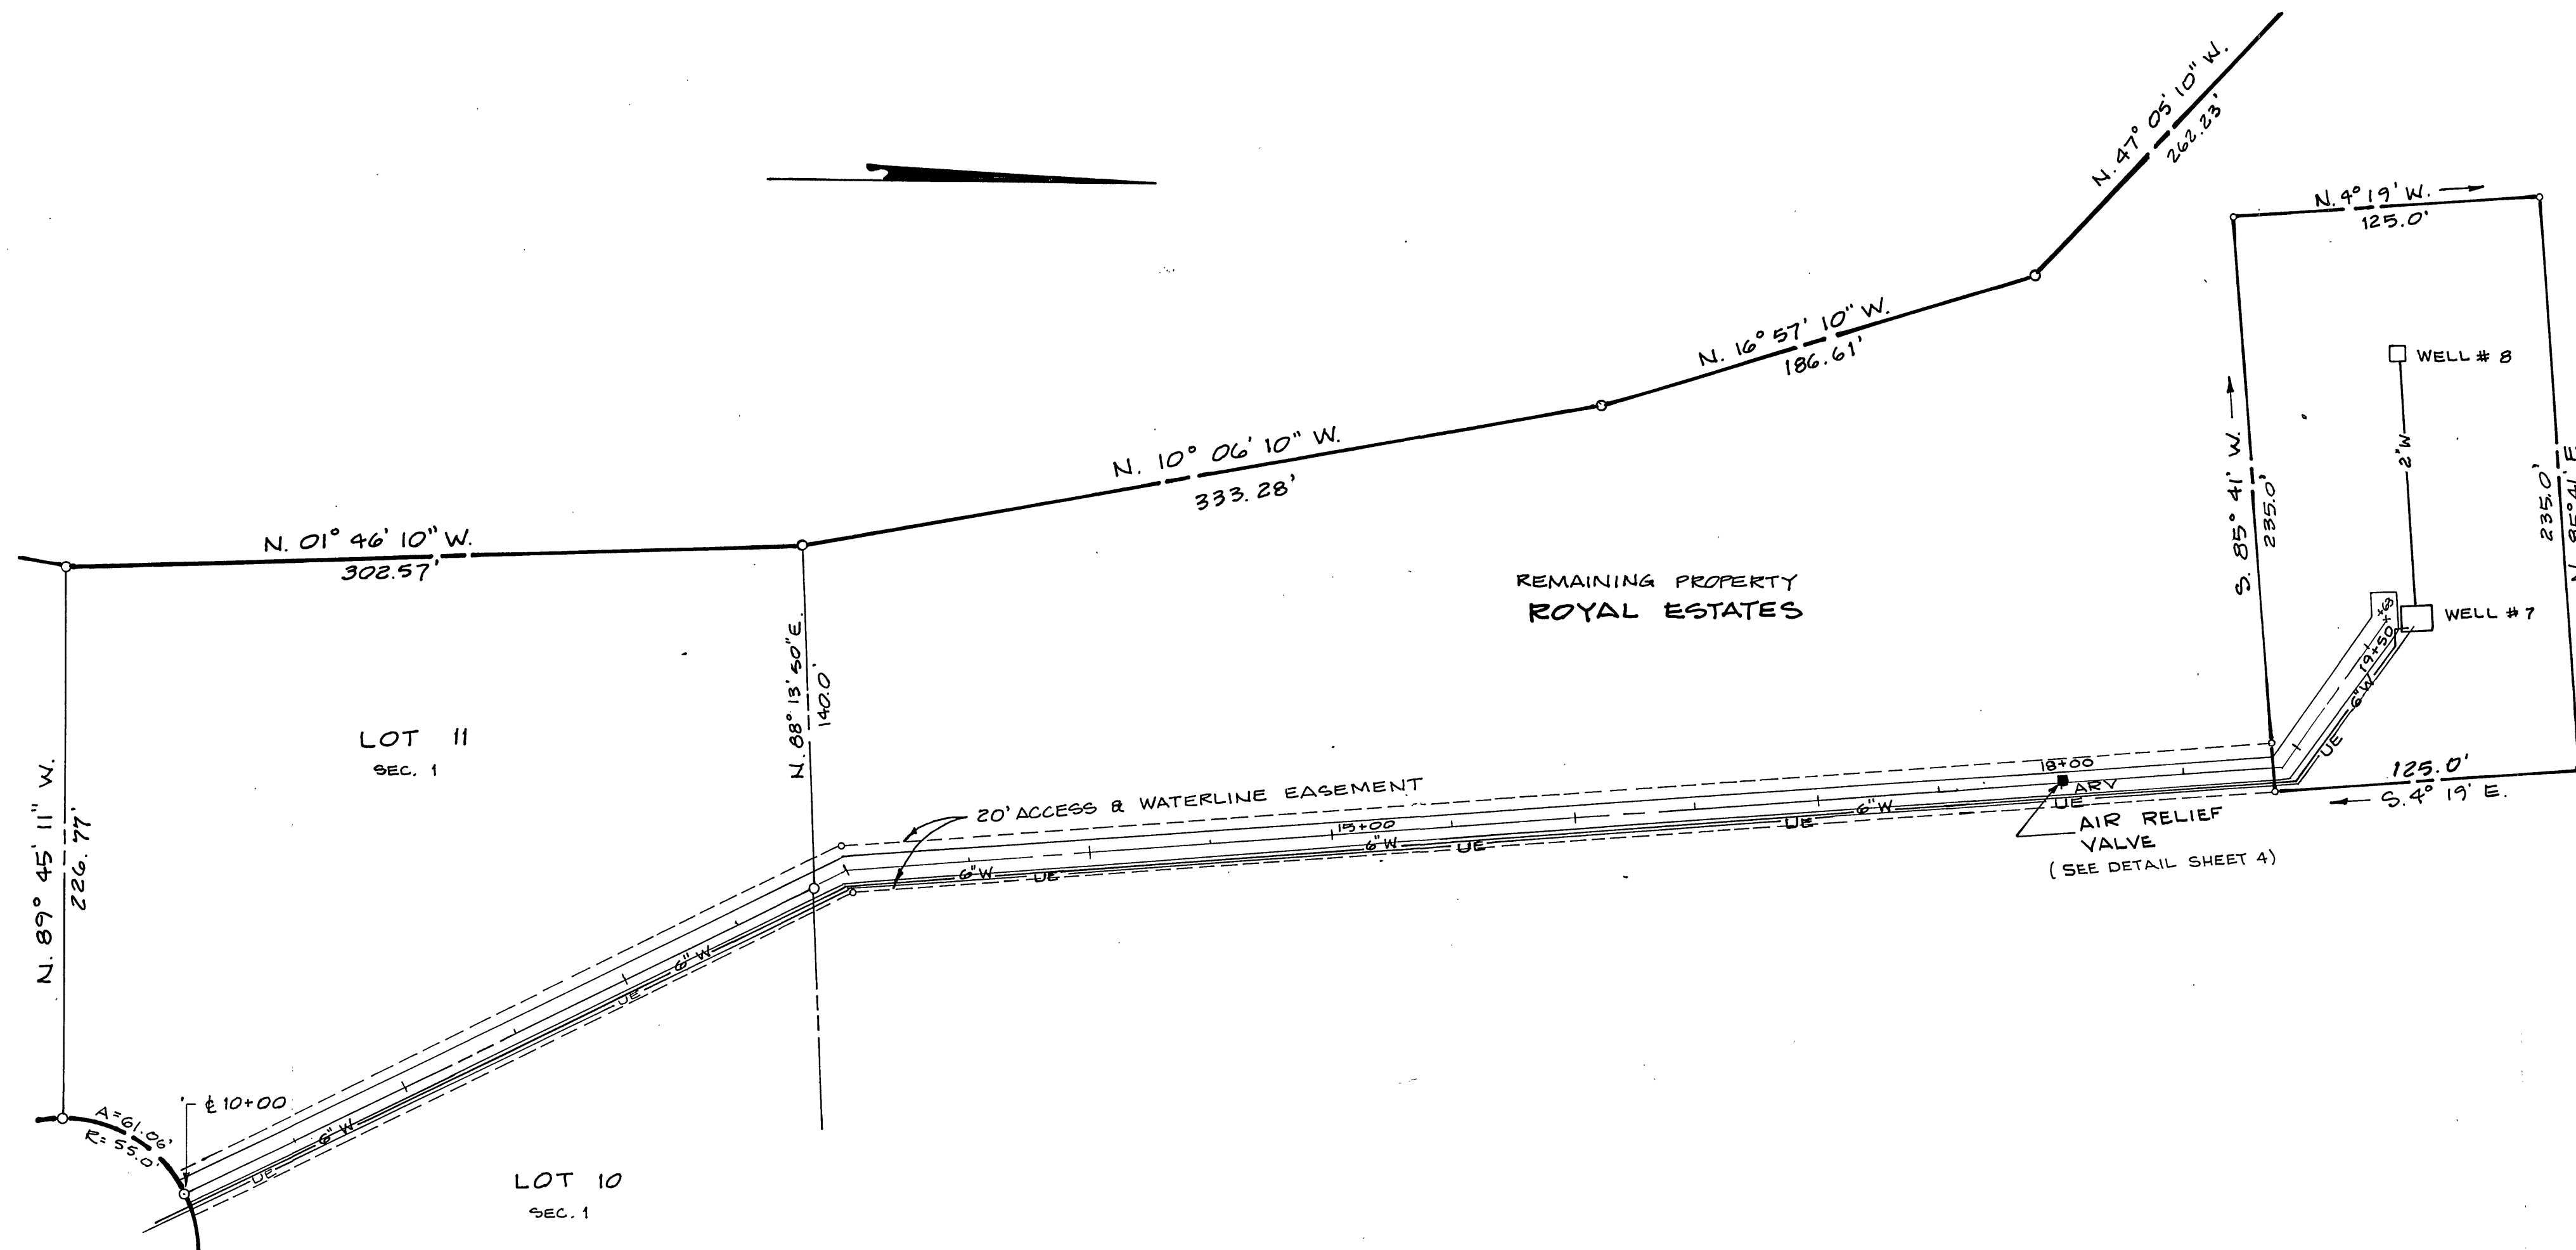

HORIZONTAL SCALE: 1"=50'
VERTICAL SCALE: 1"=10'

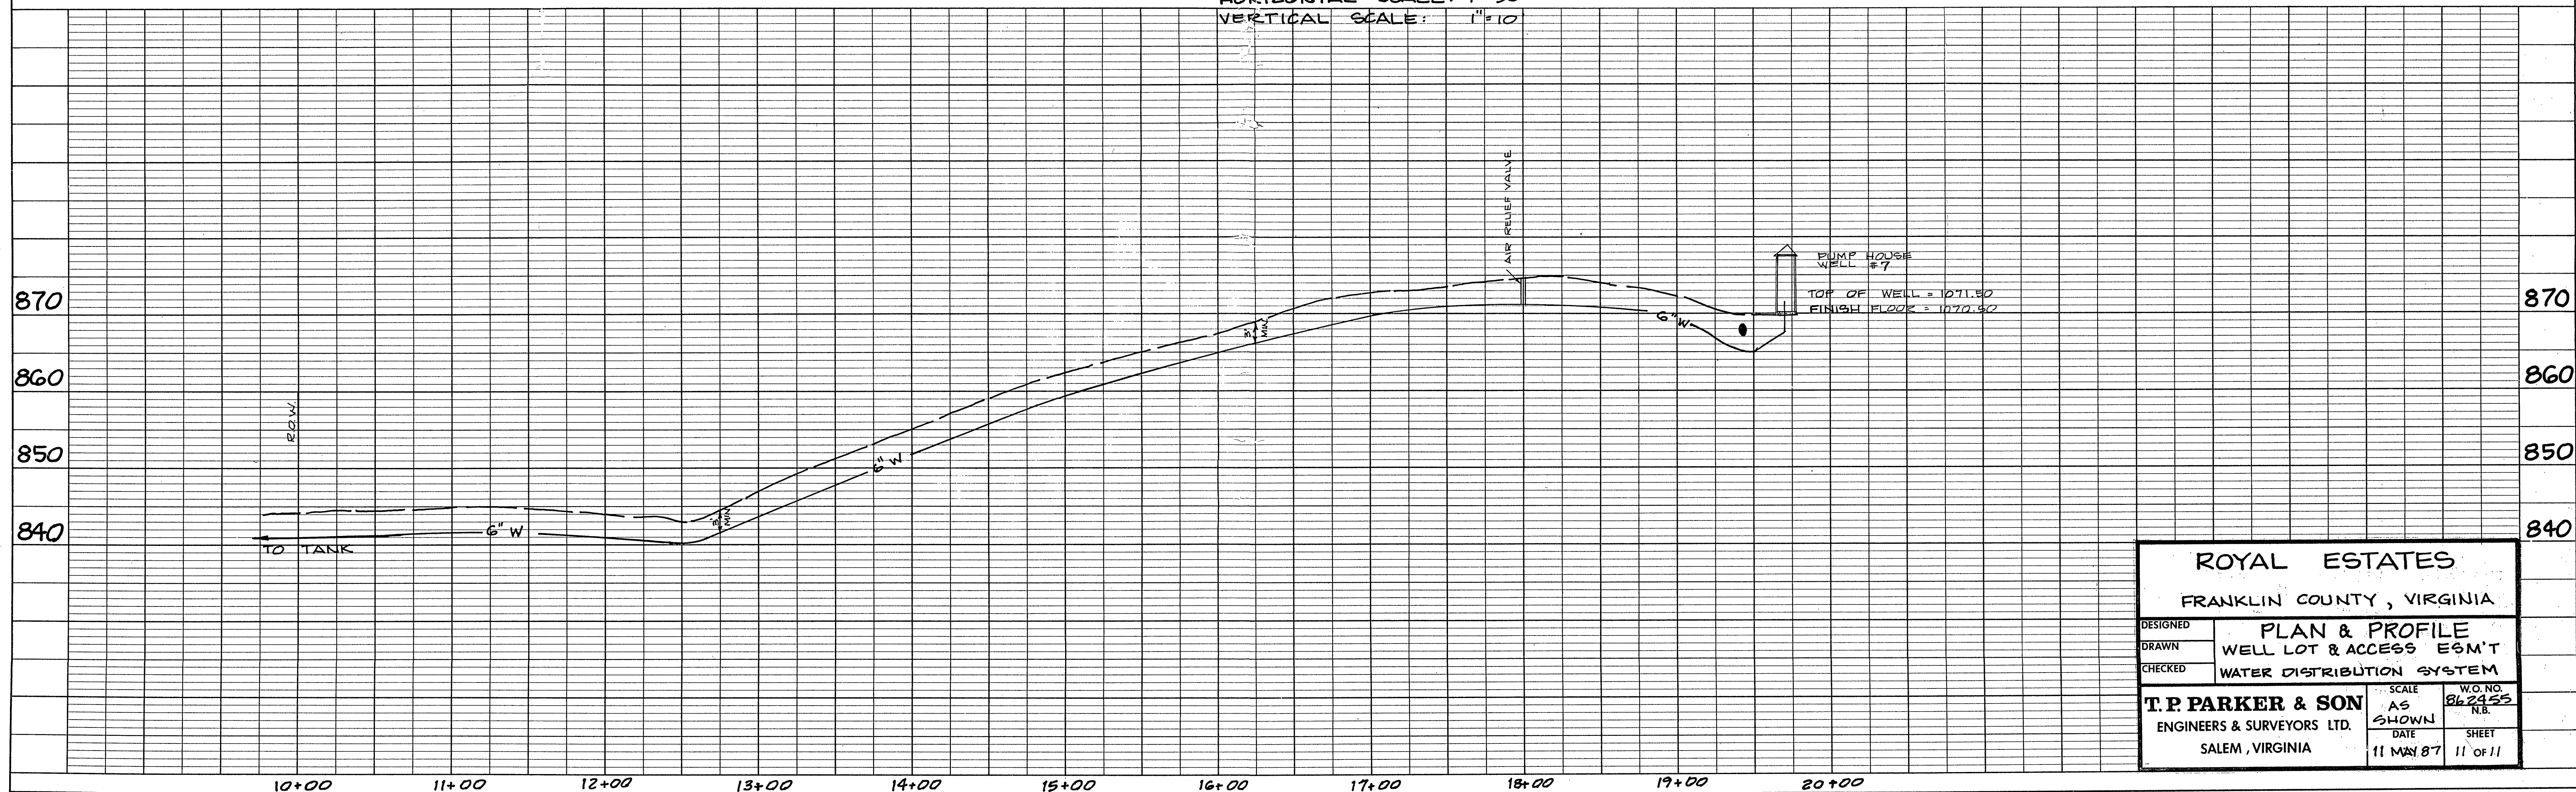

ROYAL ESTATES			
FRANKLIN COUNTY, VIRGINIA			
DESIGNED	PLAN & PROFILE		
DRAWN	WELL LOT & ACCESS ESM'T		
CHECKED	WATER DISTRIBUTION SYSTEM		
T. P. PARKER & SON		SCALE	W.O. NO.
ENGINEERS & SURVEYORS LTD.		AS SHOWN	862453
SALEM, VIRGINIA		DATE	SHEET
		11 MAY 87	11 OF 11

PLATE 1 PLAN-PROFILE O. P. R. & E. STANDARD
DIETZEN CORPORATION
PRINTED IN U.S.A.

