


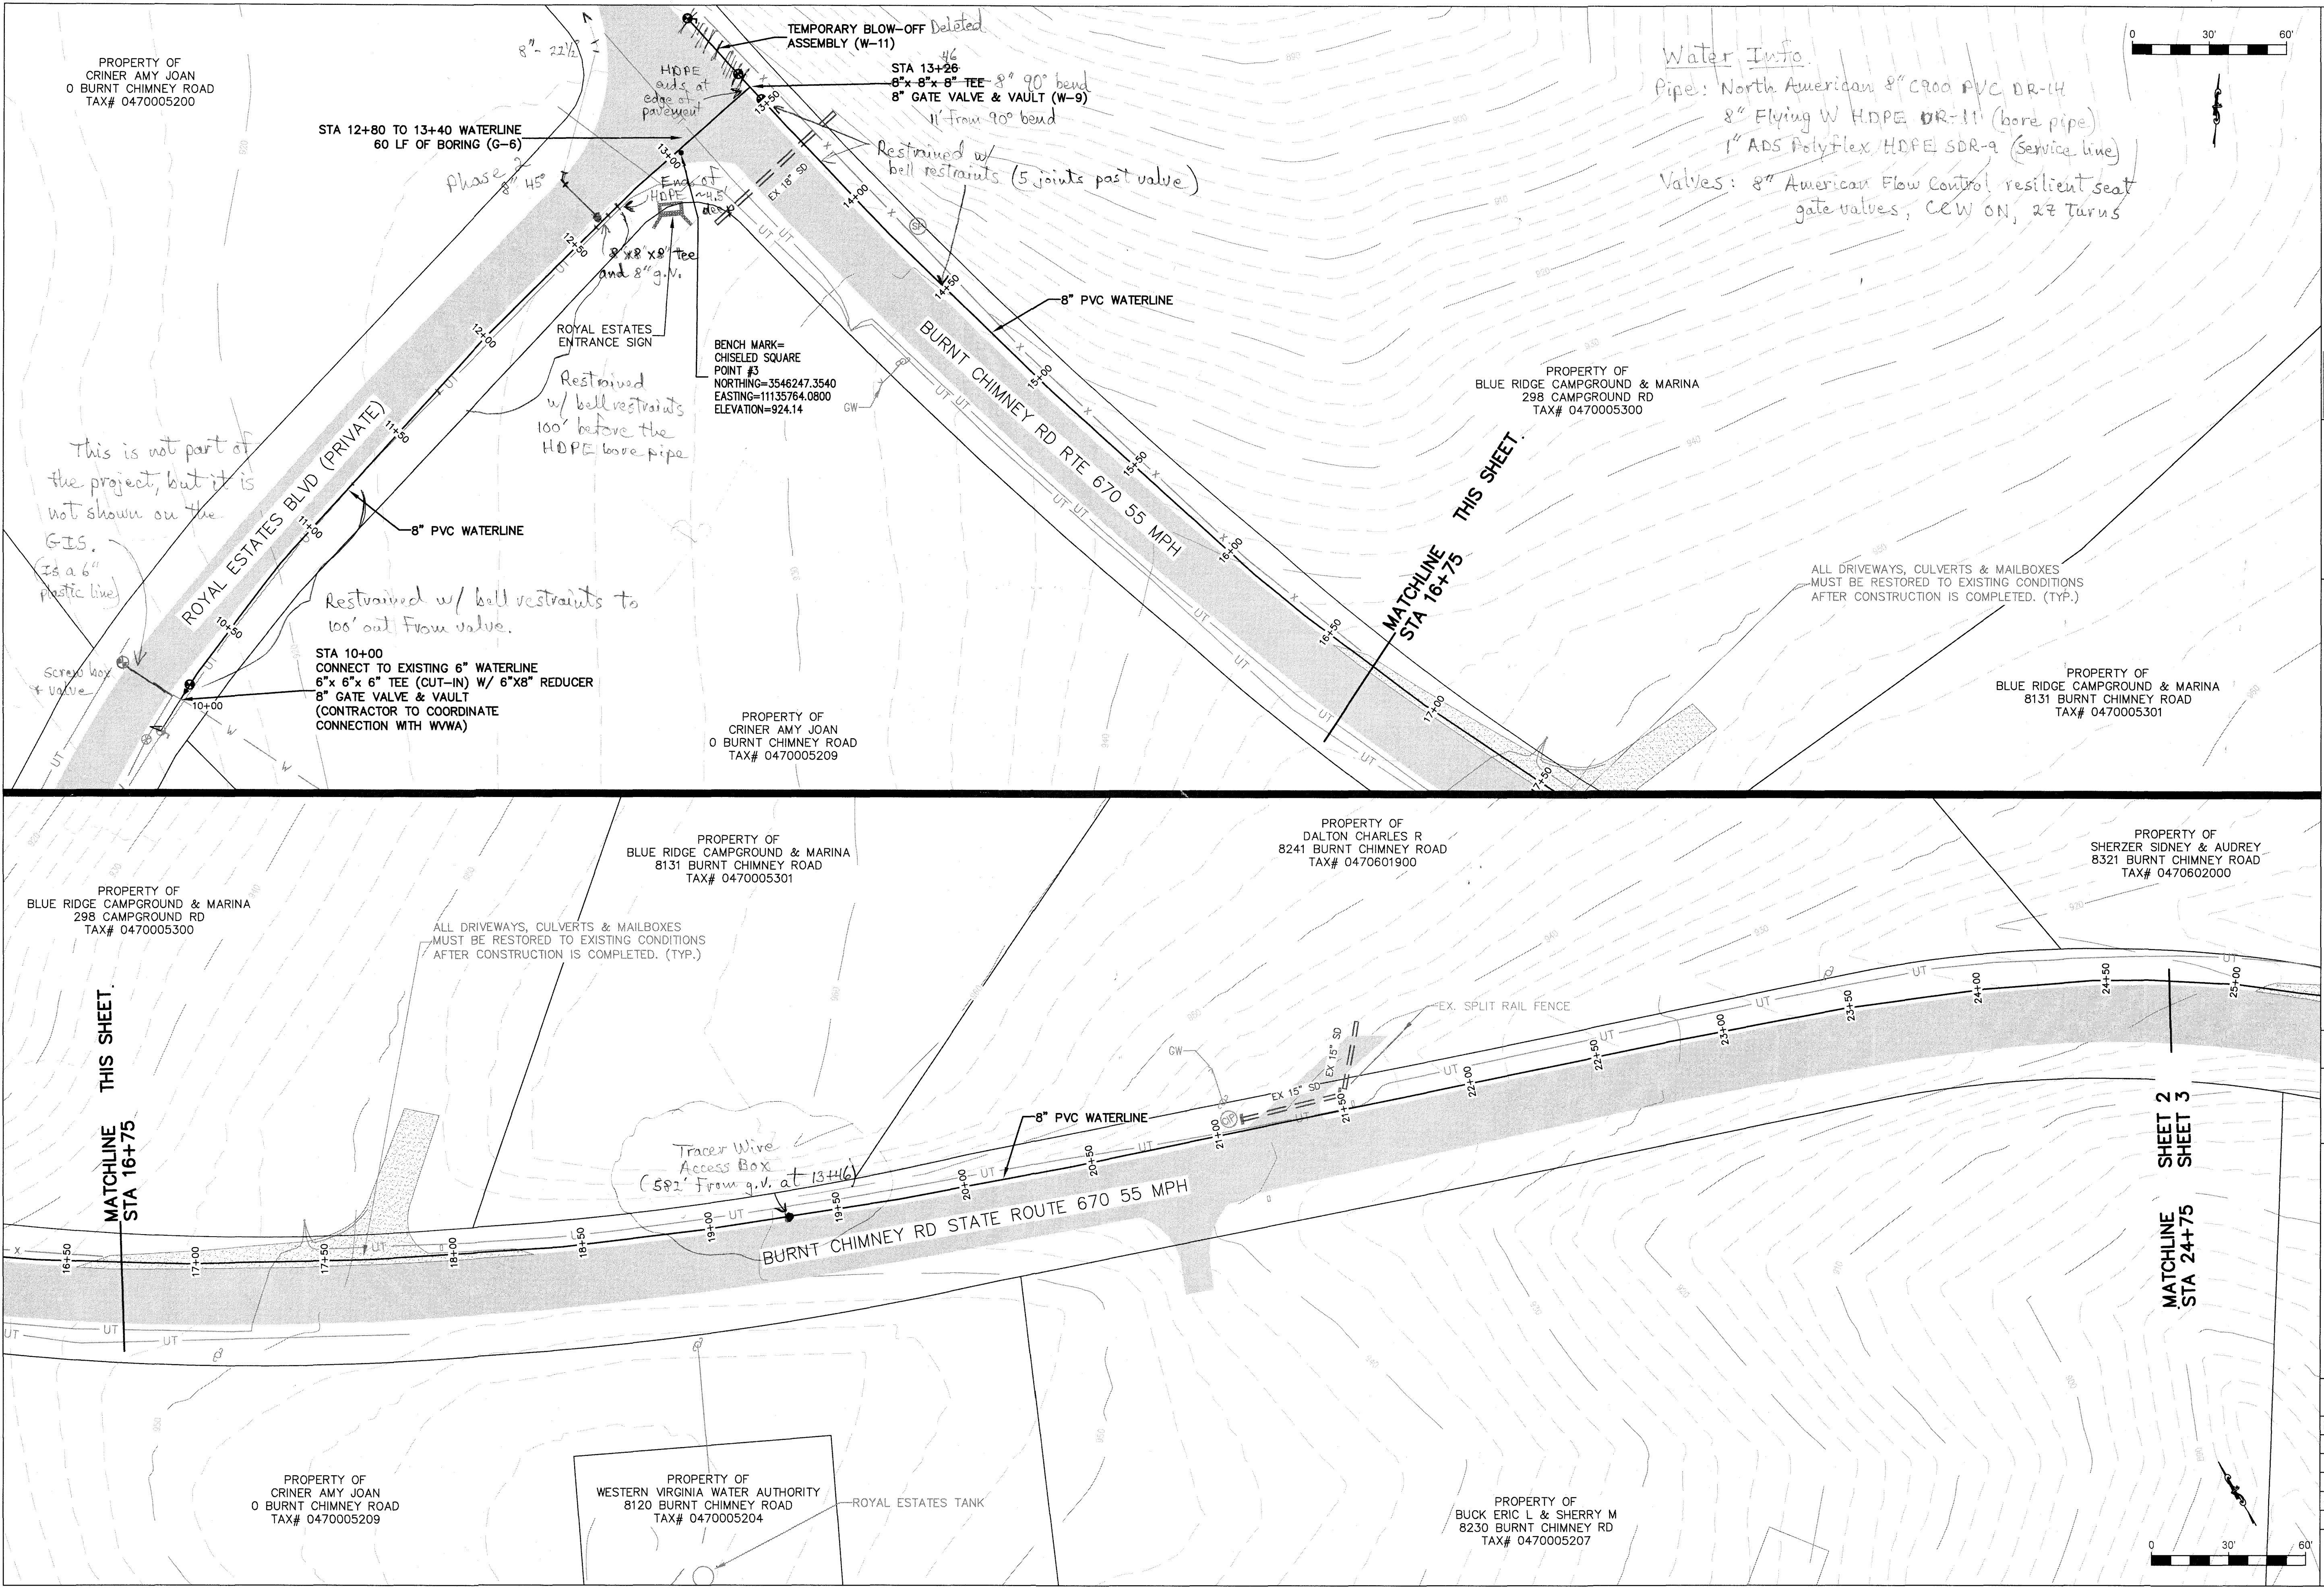

Water Info
Pipe: North American 8" C900 PVC DR-14
8" Flying W HDPE DR-11 (bare pipe)
1" ADS Polyflex HDPE SDR-9 (Service line)
Valves: 8" American Flow Control resilient seat gate valves, CEW ON, 27 turns

WESTERN VIRGINIA

WATER AUTHORITY

ENGINEERING SERVICES
601 S JEFFERSON ST, SUITE 300
ROANOKE, VA 24011
540-853-5700

ROYAL ESTATES
INTERCONNECTION

PLAN 1

Rev	Description	Date	By

Designed: AAS/NSS
Drawn: NSS
Checked: WNR
Approved: _____
Date: 9/27/17
Project: _____

2
Sheet 2 of 7