


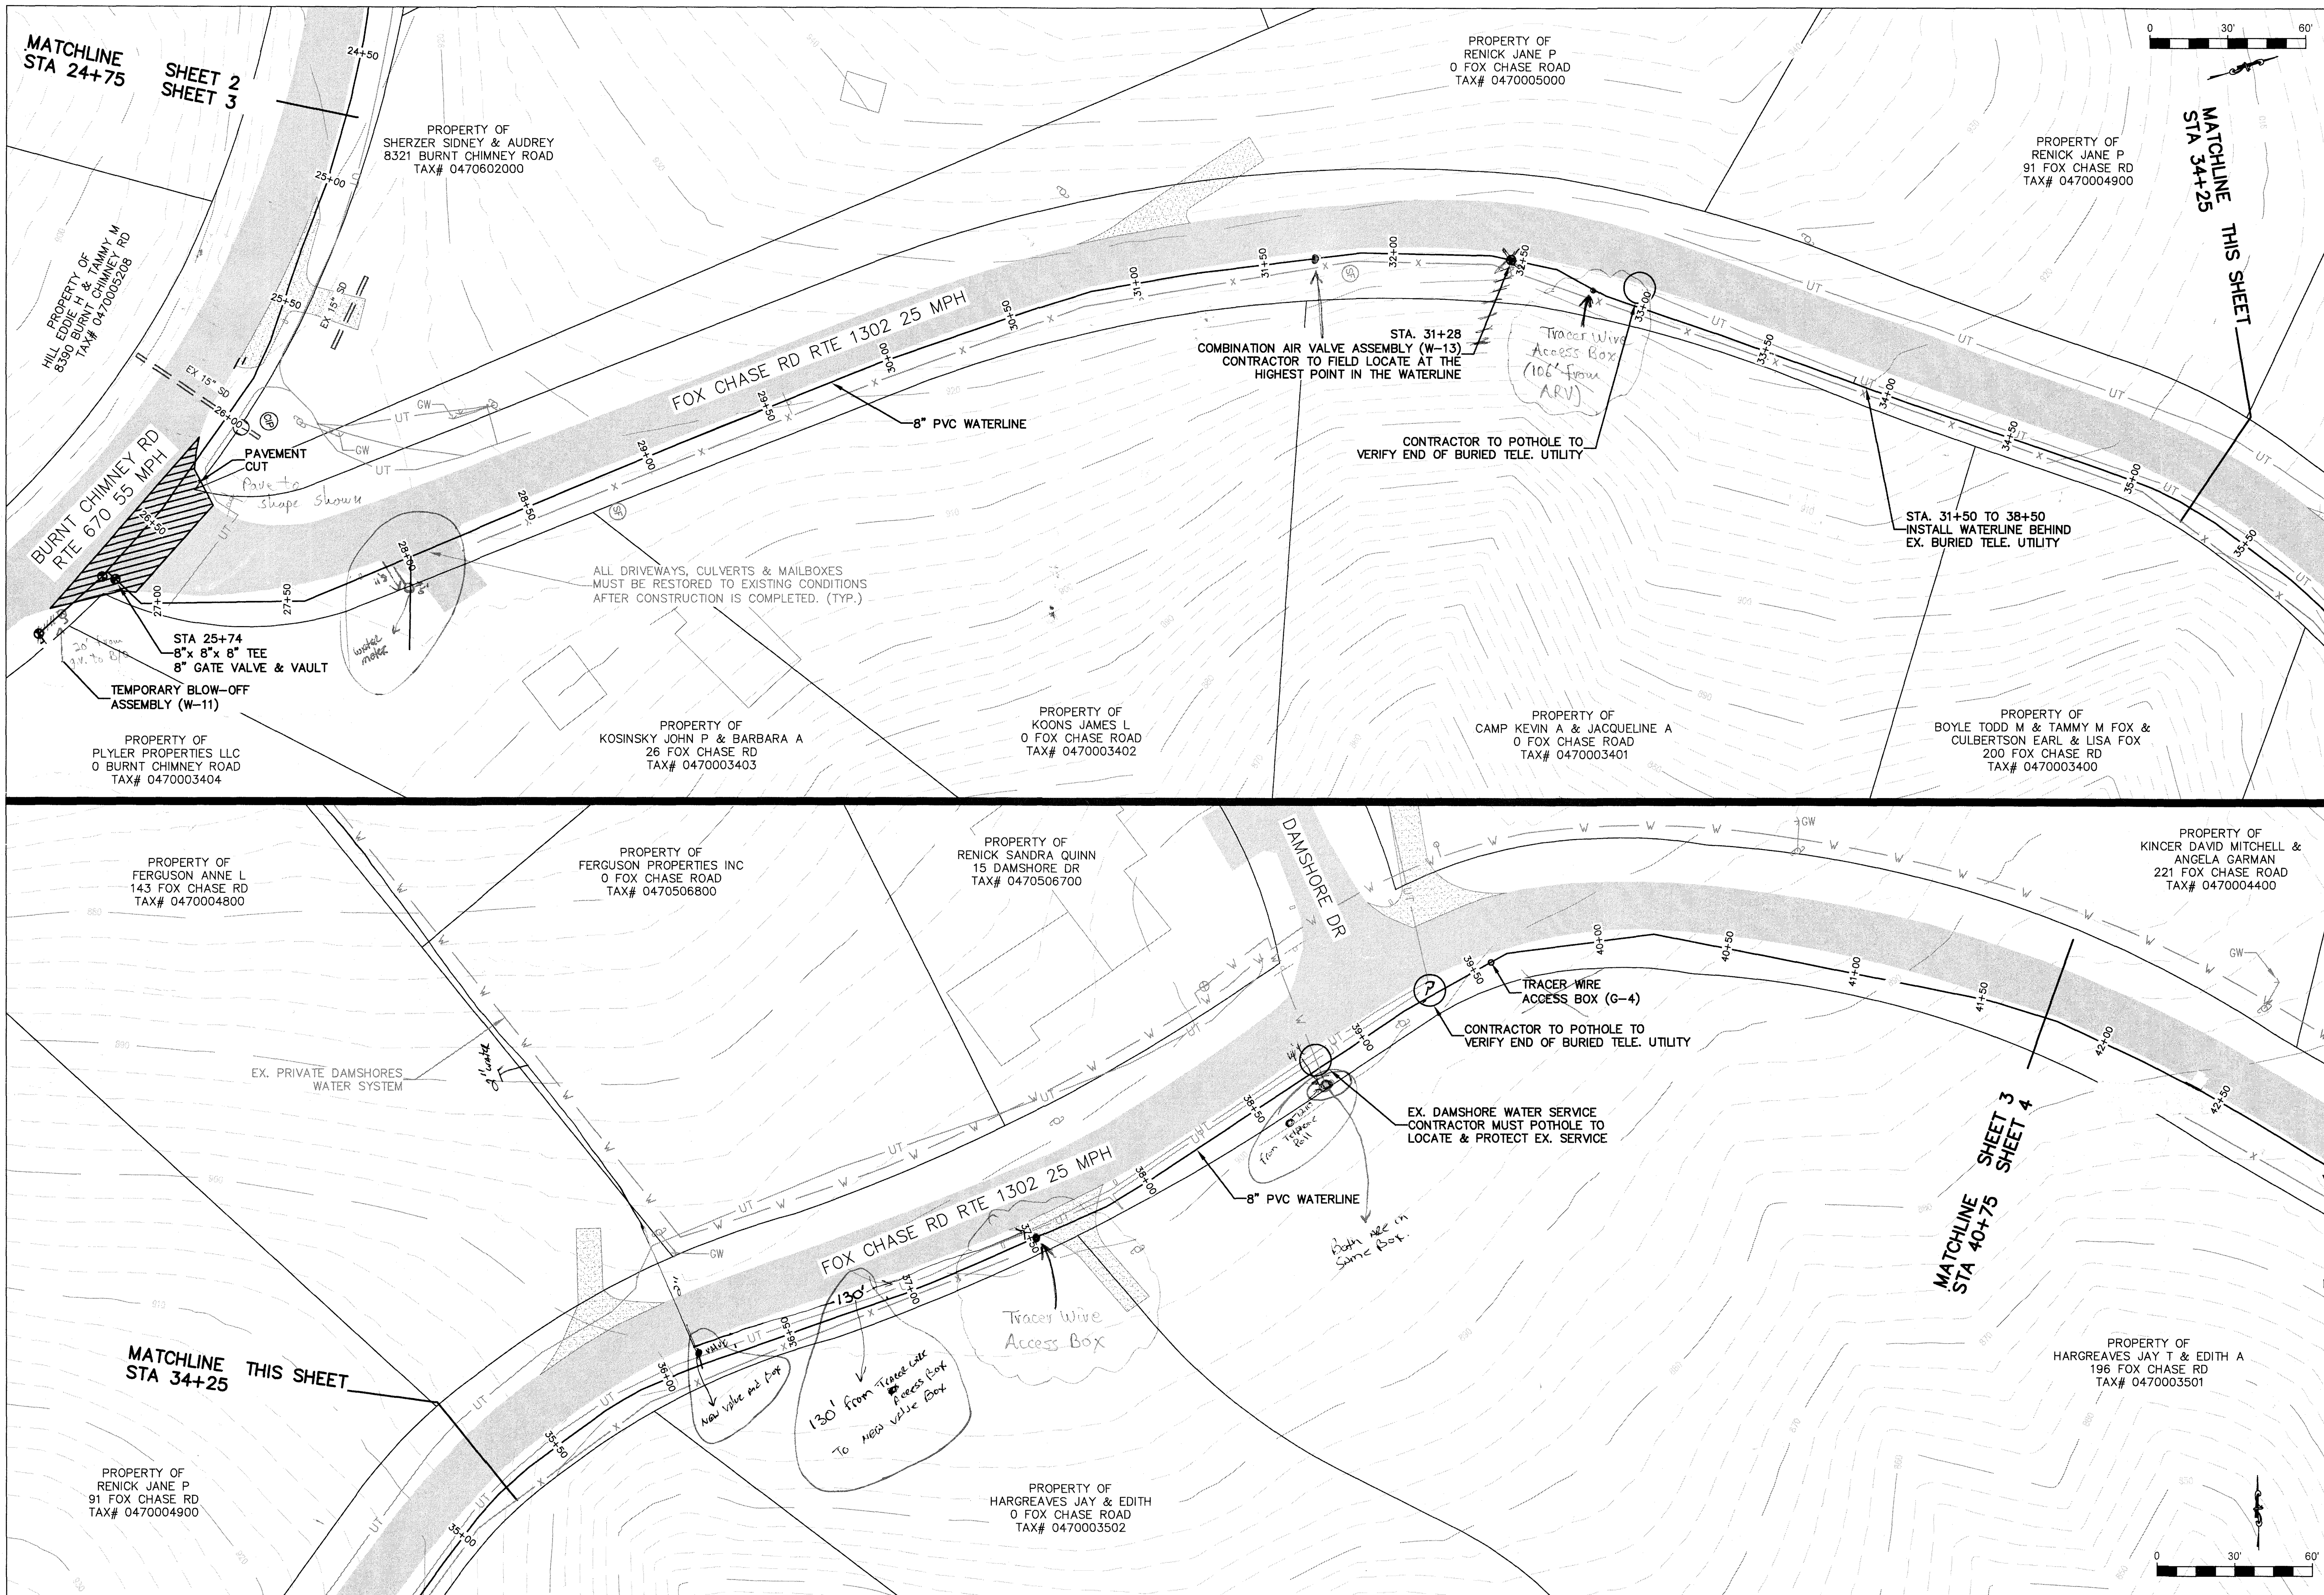

WESTERN VIRGINIA

WATER AUTHORITY

ENGINEERING SERVICES

601 S JEFFERSON ST, SUITE 300

ROANOKE, VA 24011

540-853-5700

ROYAL ESTATES

INTERCONNECTION

PLAN 2

Rev	Description	Date	By
	HATCHING REMOVED PER VDOT	10/19/17	

Designed: AAS/NSS

Drawn: NSS

Checked: WNR

Approved:

Date: 9/27/17

Project:

3
Sheet 3 of 7

374.6
539.16
486
447