
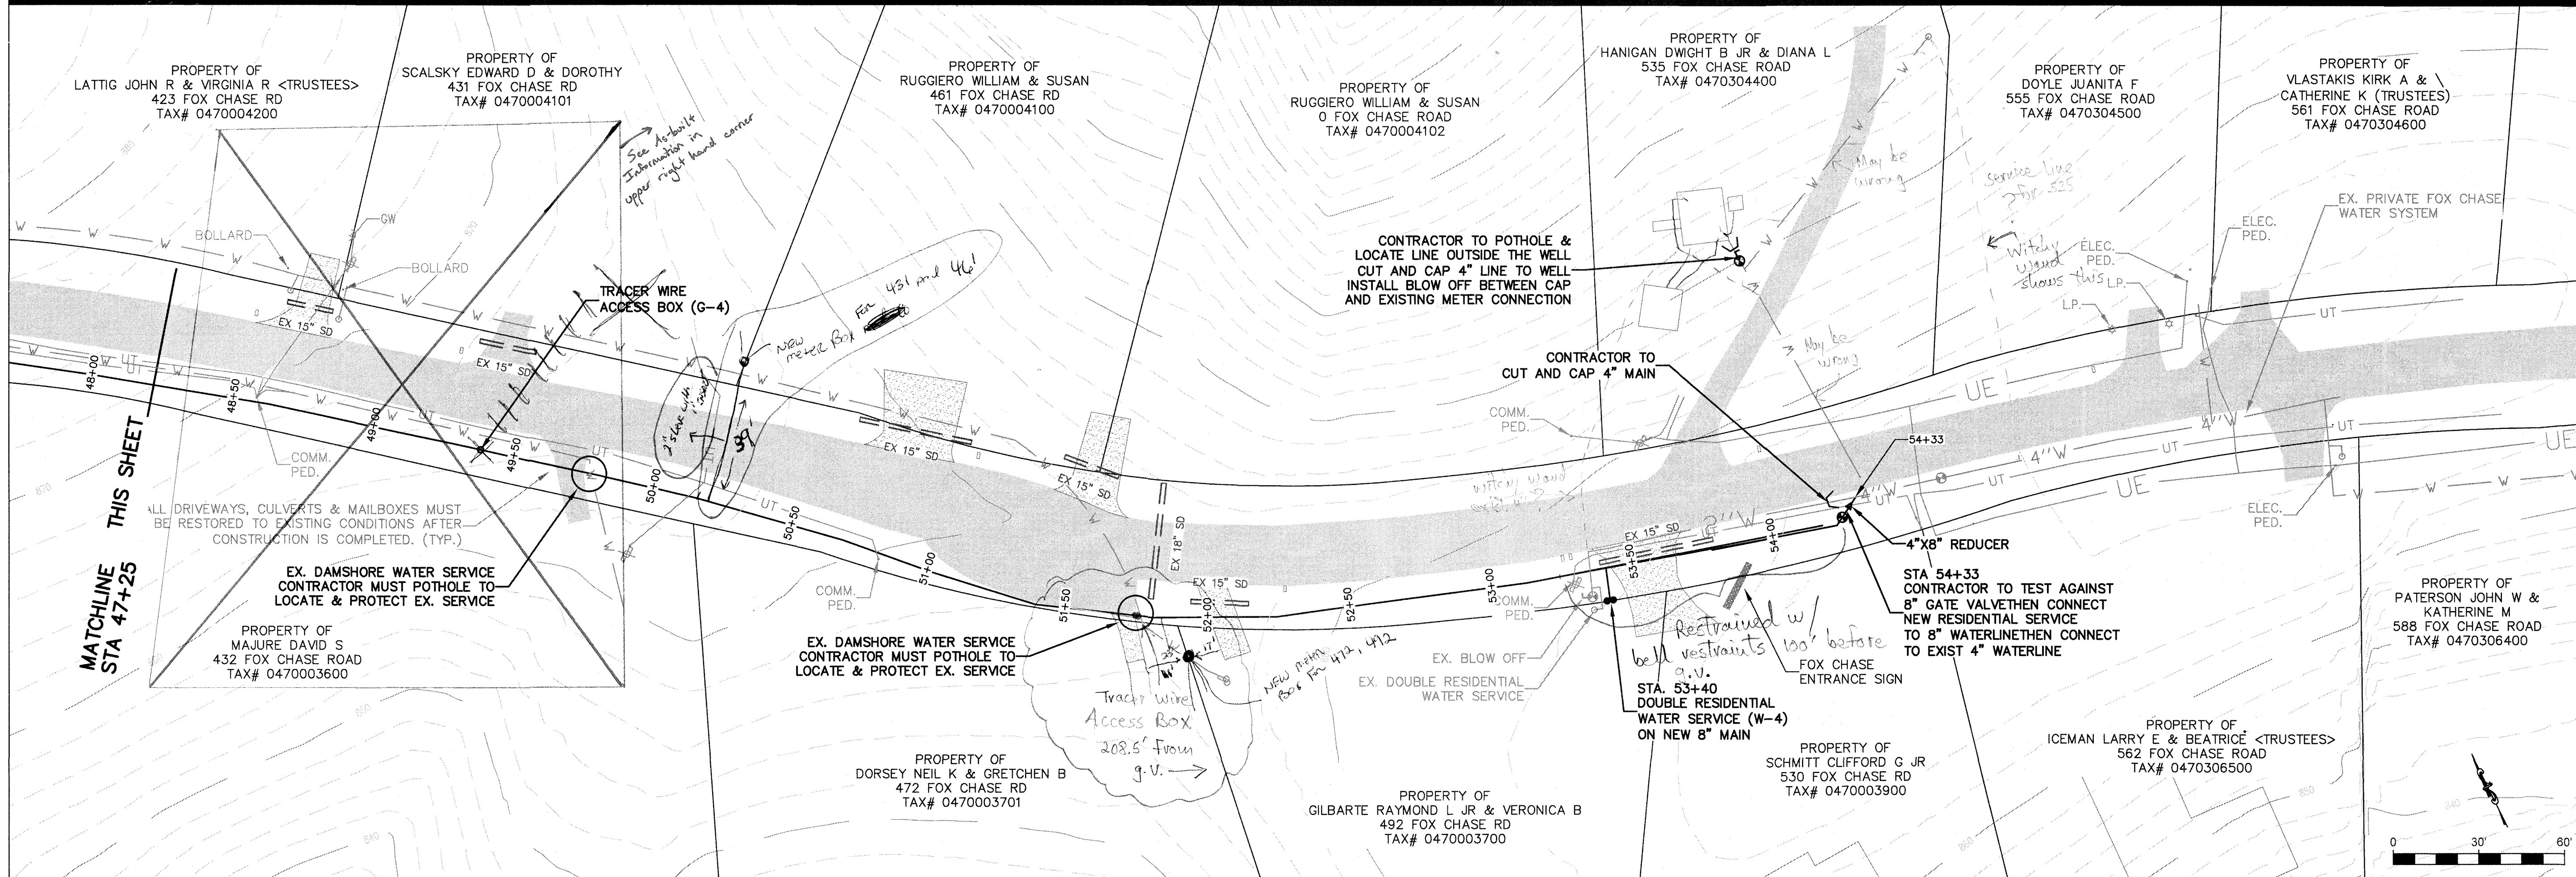


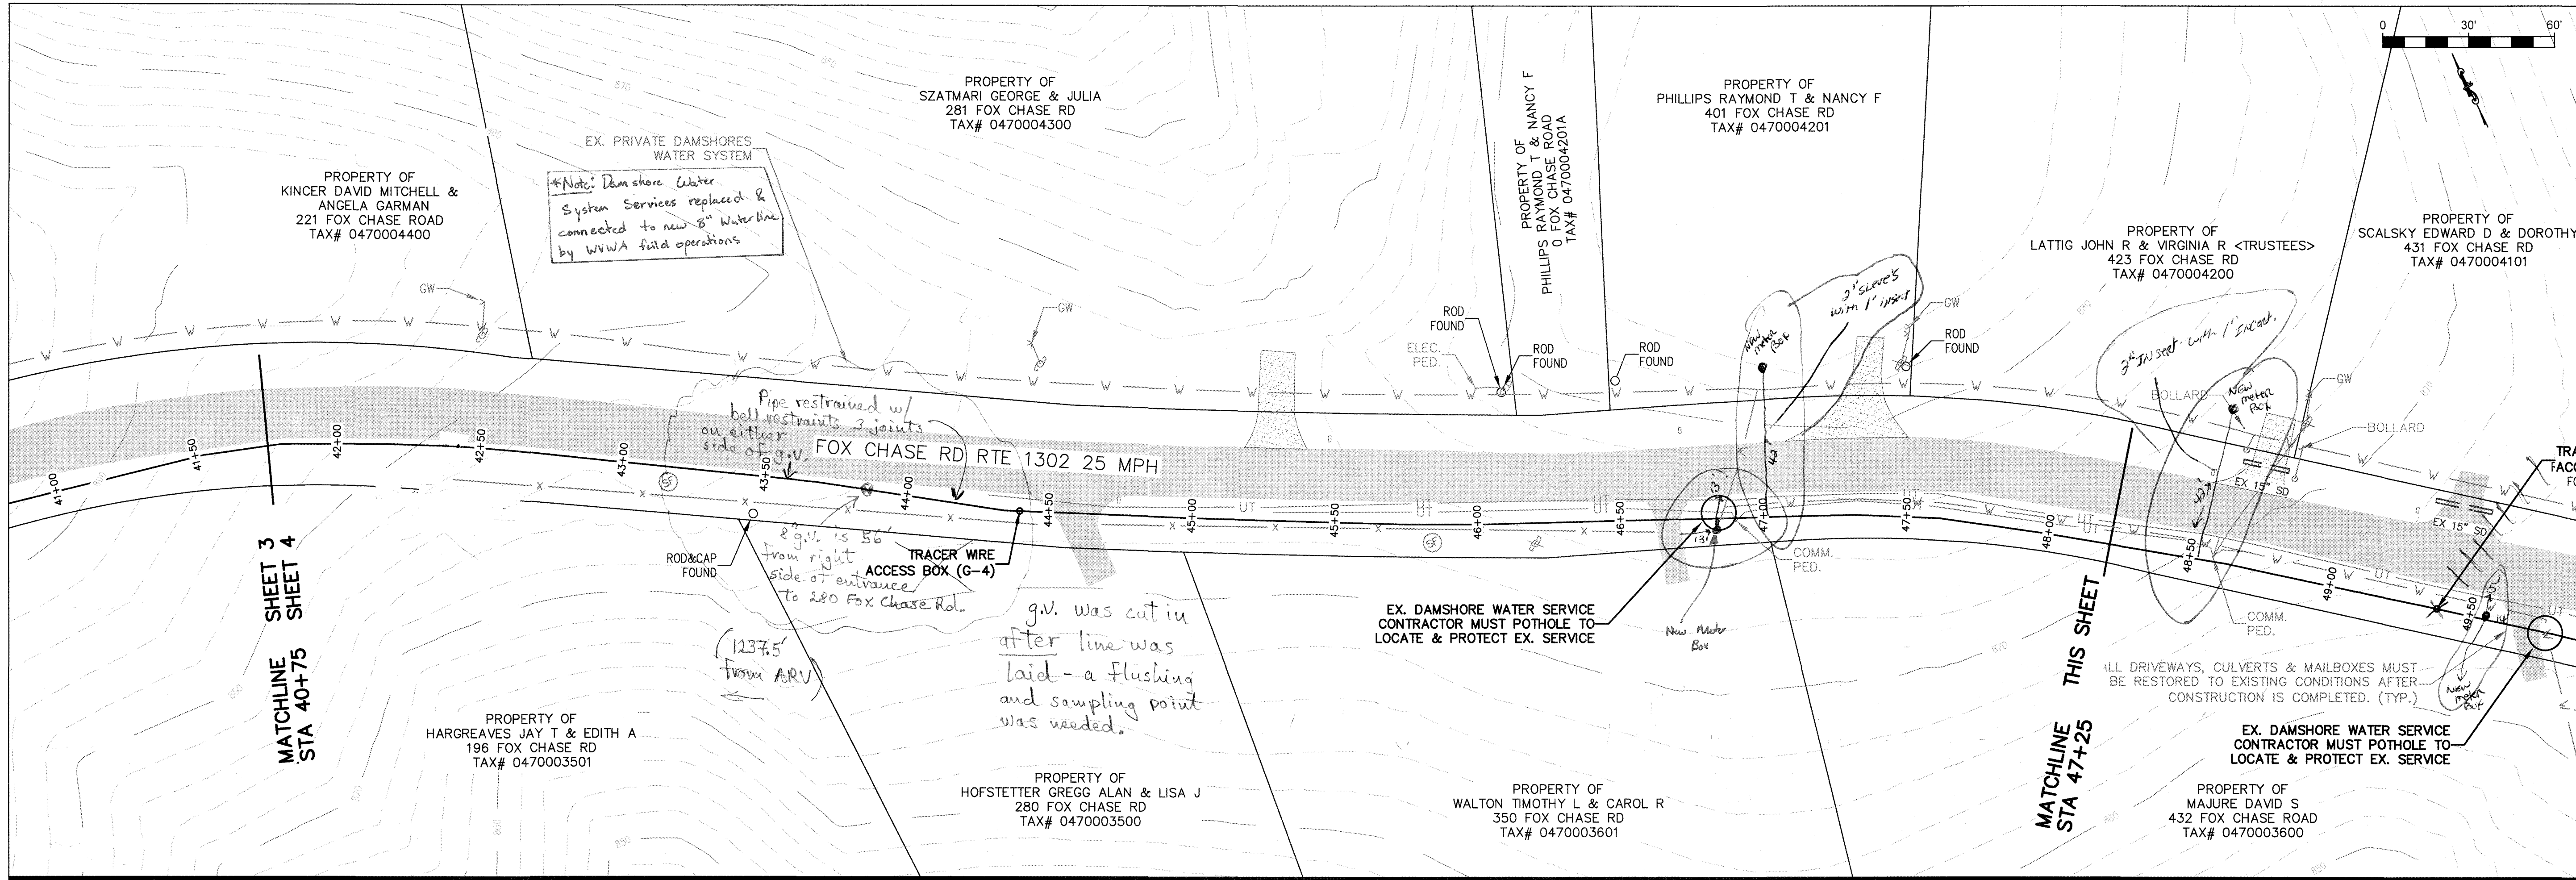

WESTERN VIRGINIA

WATER AUTHORITY

ENGINEERING SERVICES
601 S JEFFERSON ST, SUITE 300
ROANOKE, VA 24011
540-853-5700

COMMONWEALTH OF VIRGINIA

W. NICHOLAS ROBERTSON
Lic. No. 0402052204
9/22/17
PROFESSIONAL ENGINEER

ROYAL ESTATES WATER

PLAN 3

Rev	Description	Date	By

Designed: ASS/NSS
Drawn: NSS
Checked: WNR
Approved: _____
Date: 9/27/17
Project: _____

4
Sheet 4 of 7