
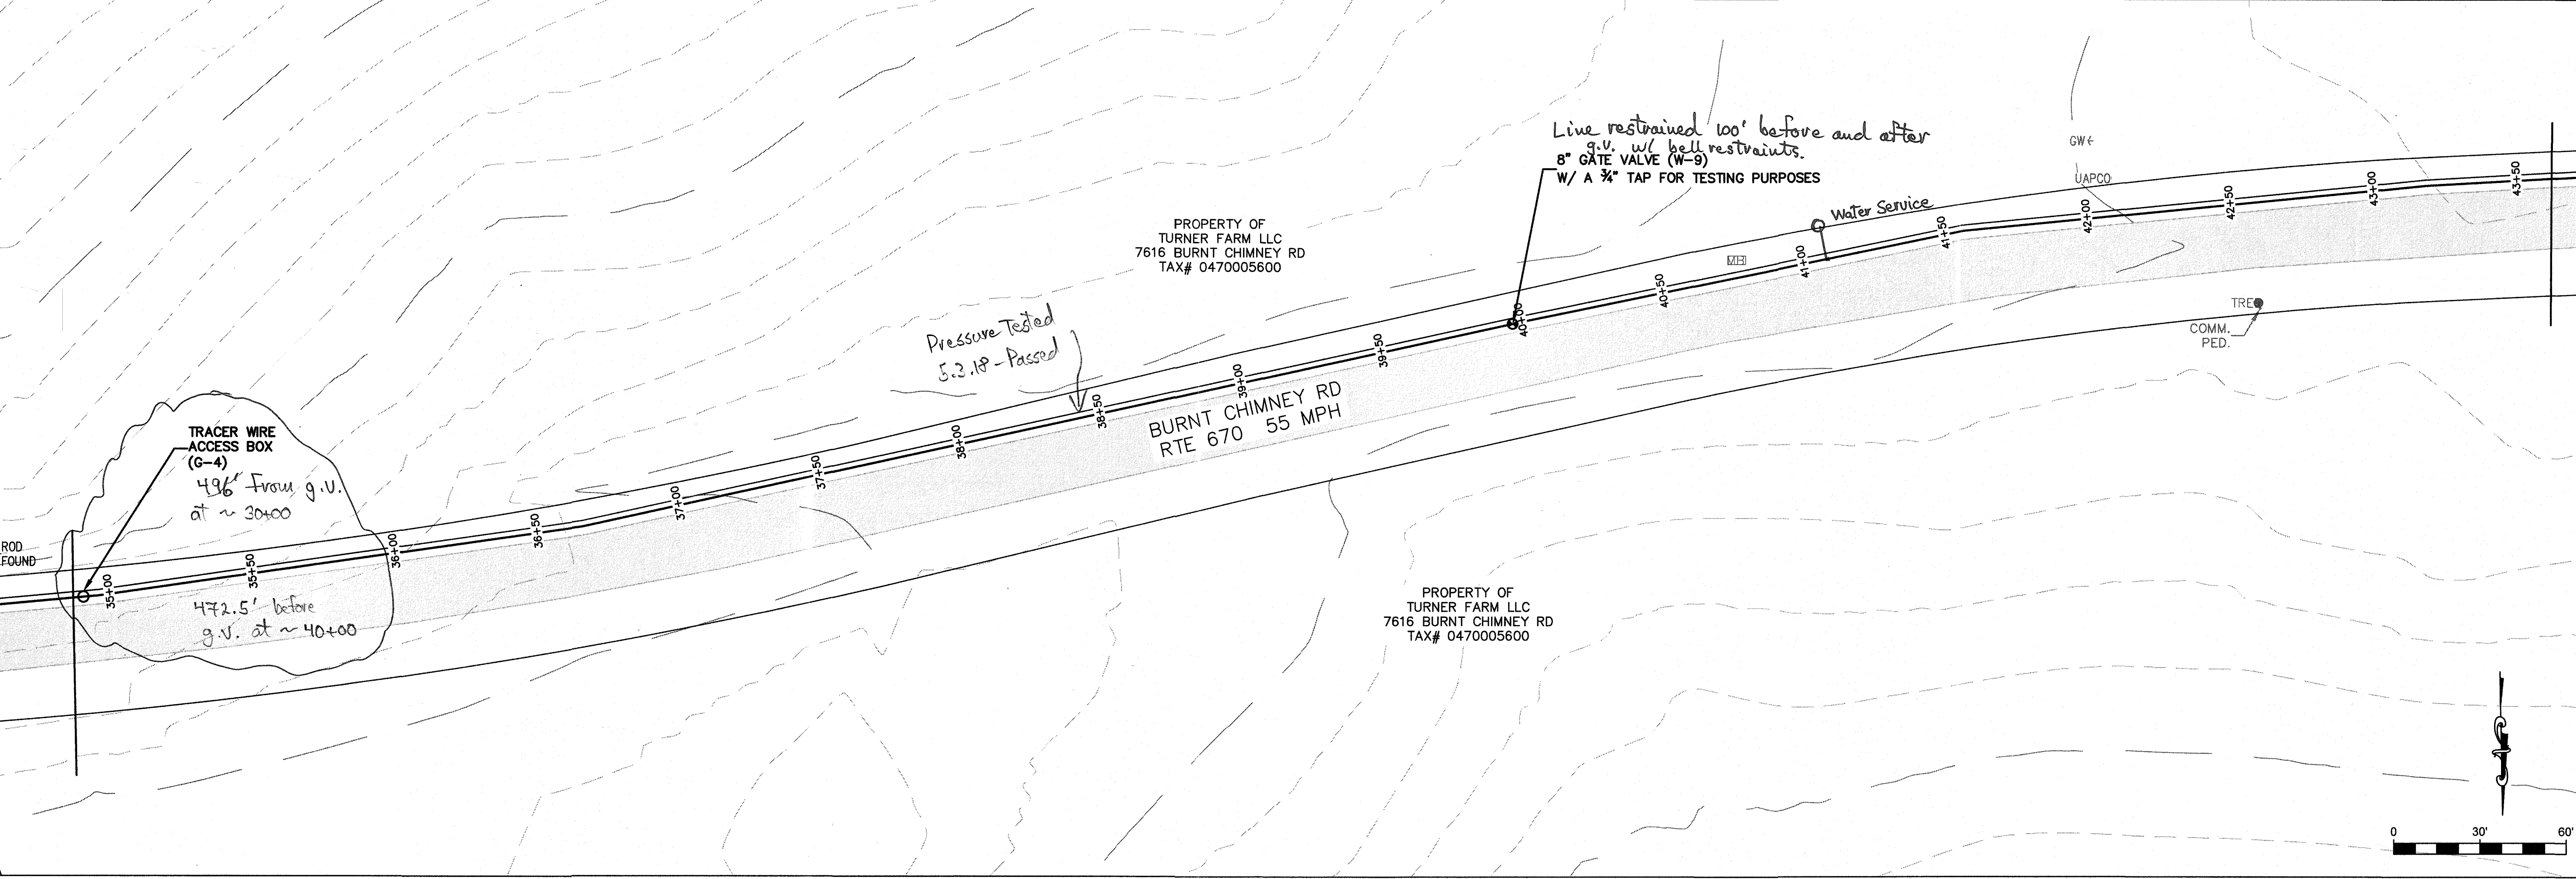


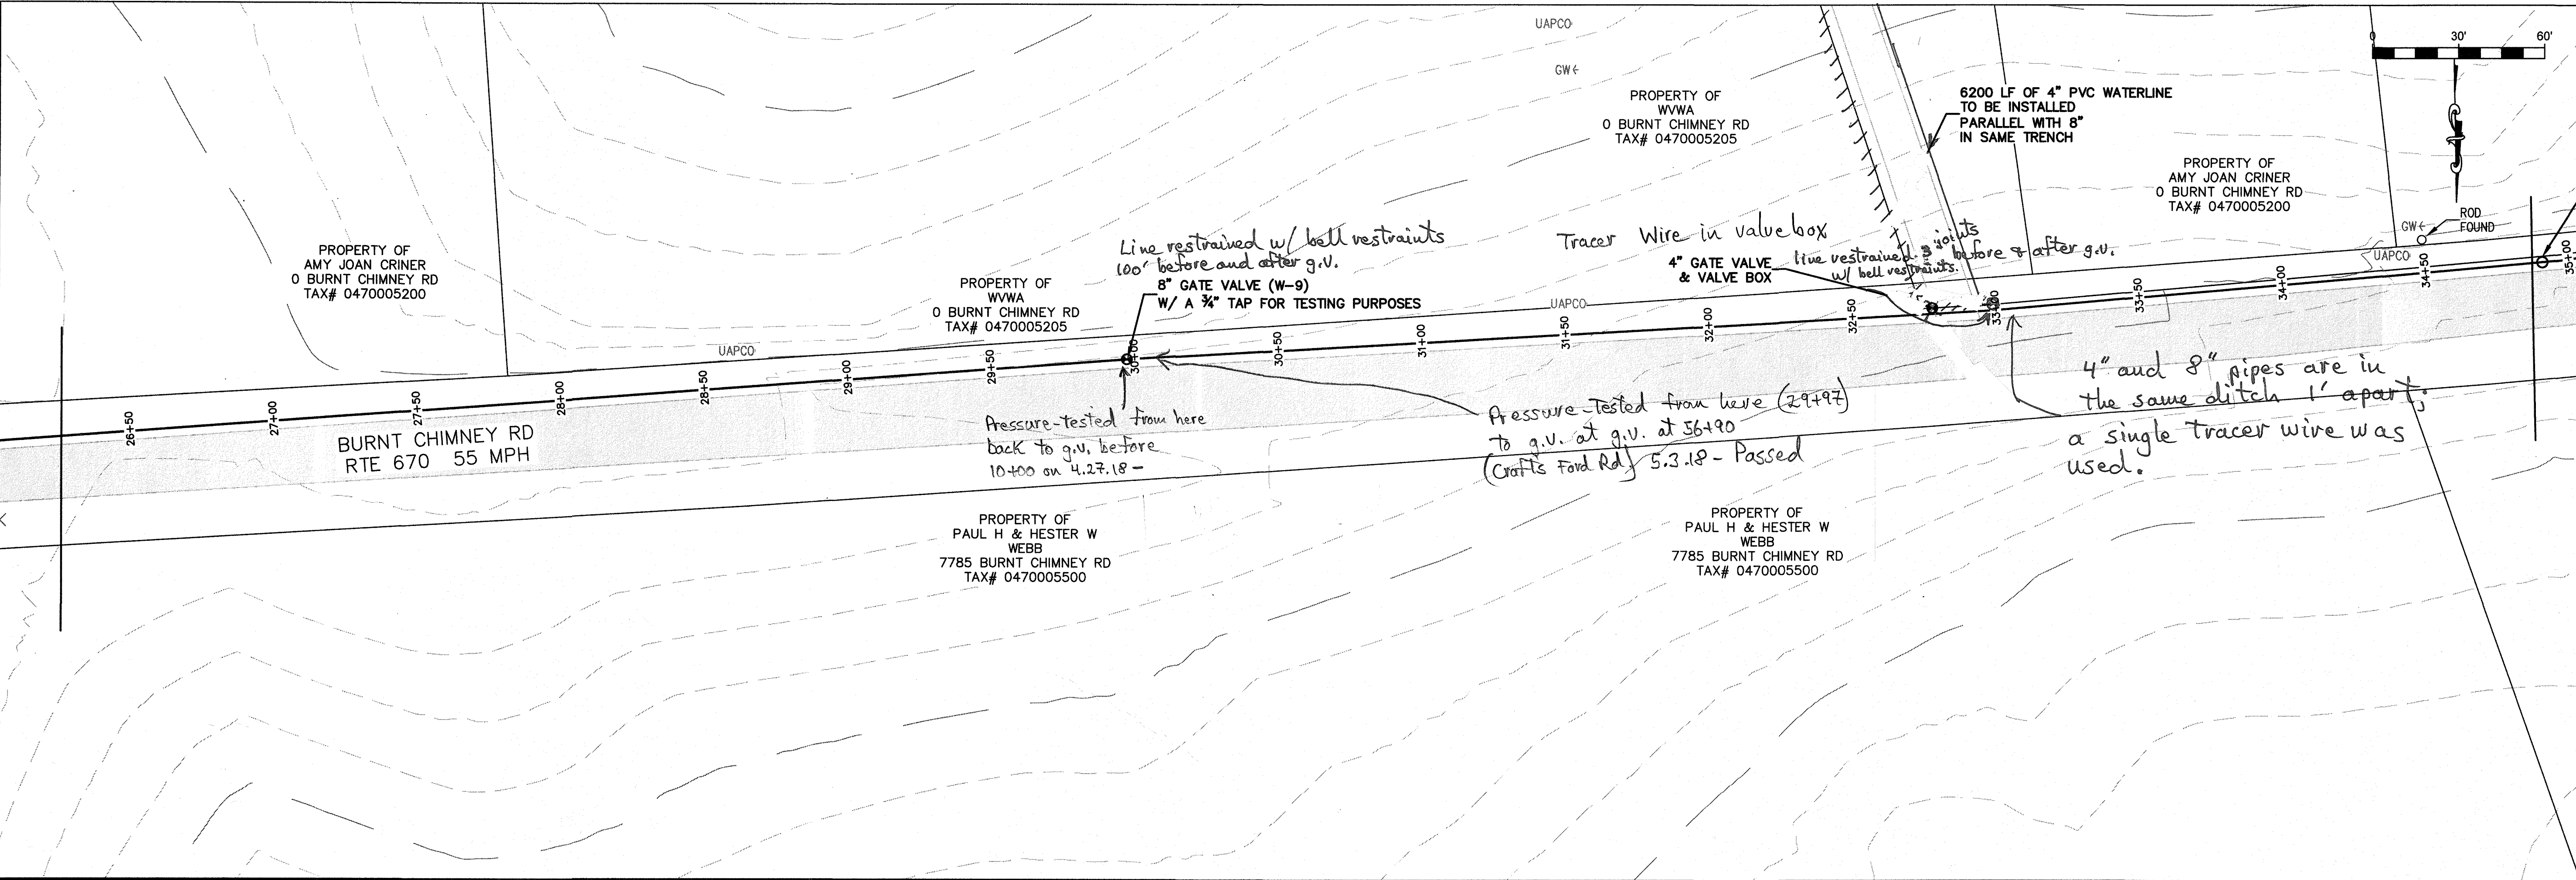

WESTERN VIRGINIA

WATER AUTHORITY

ENGINEERING SERVICES
601 S JEFFERSON ST, SUITE 300
ROANOKE, VA 24011
540-853-5700

ROYAL ESTATES
INTERCONNECTION PH 2

PLAN 2

Rev	Description	Date	By

Designed: AAS
Drawn: AAS
Checked: WNR
Approved:
Date: 2/5/18
Project:

3
Sheet 3 of 10