
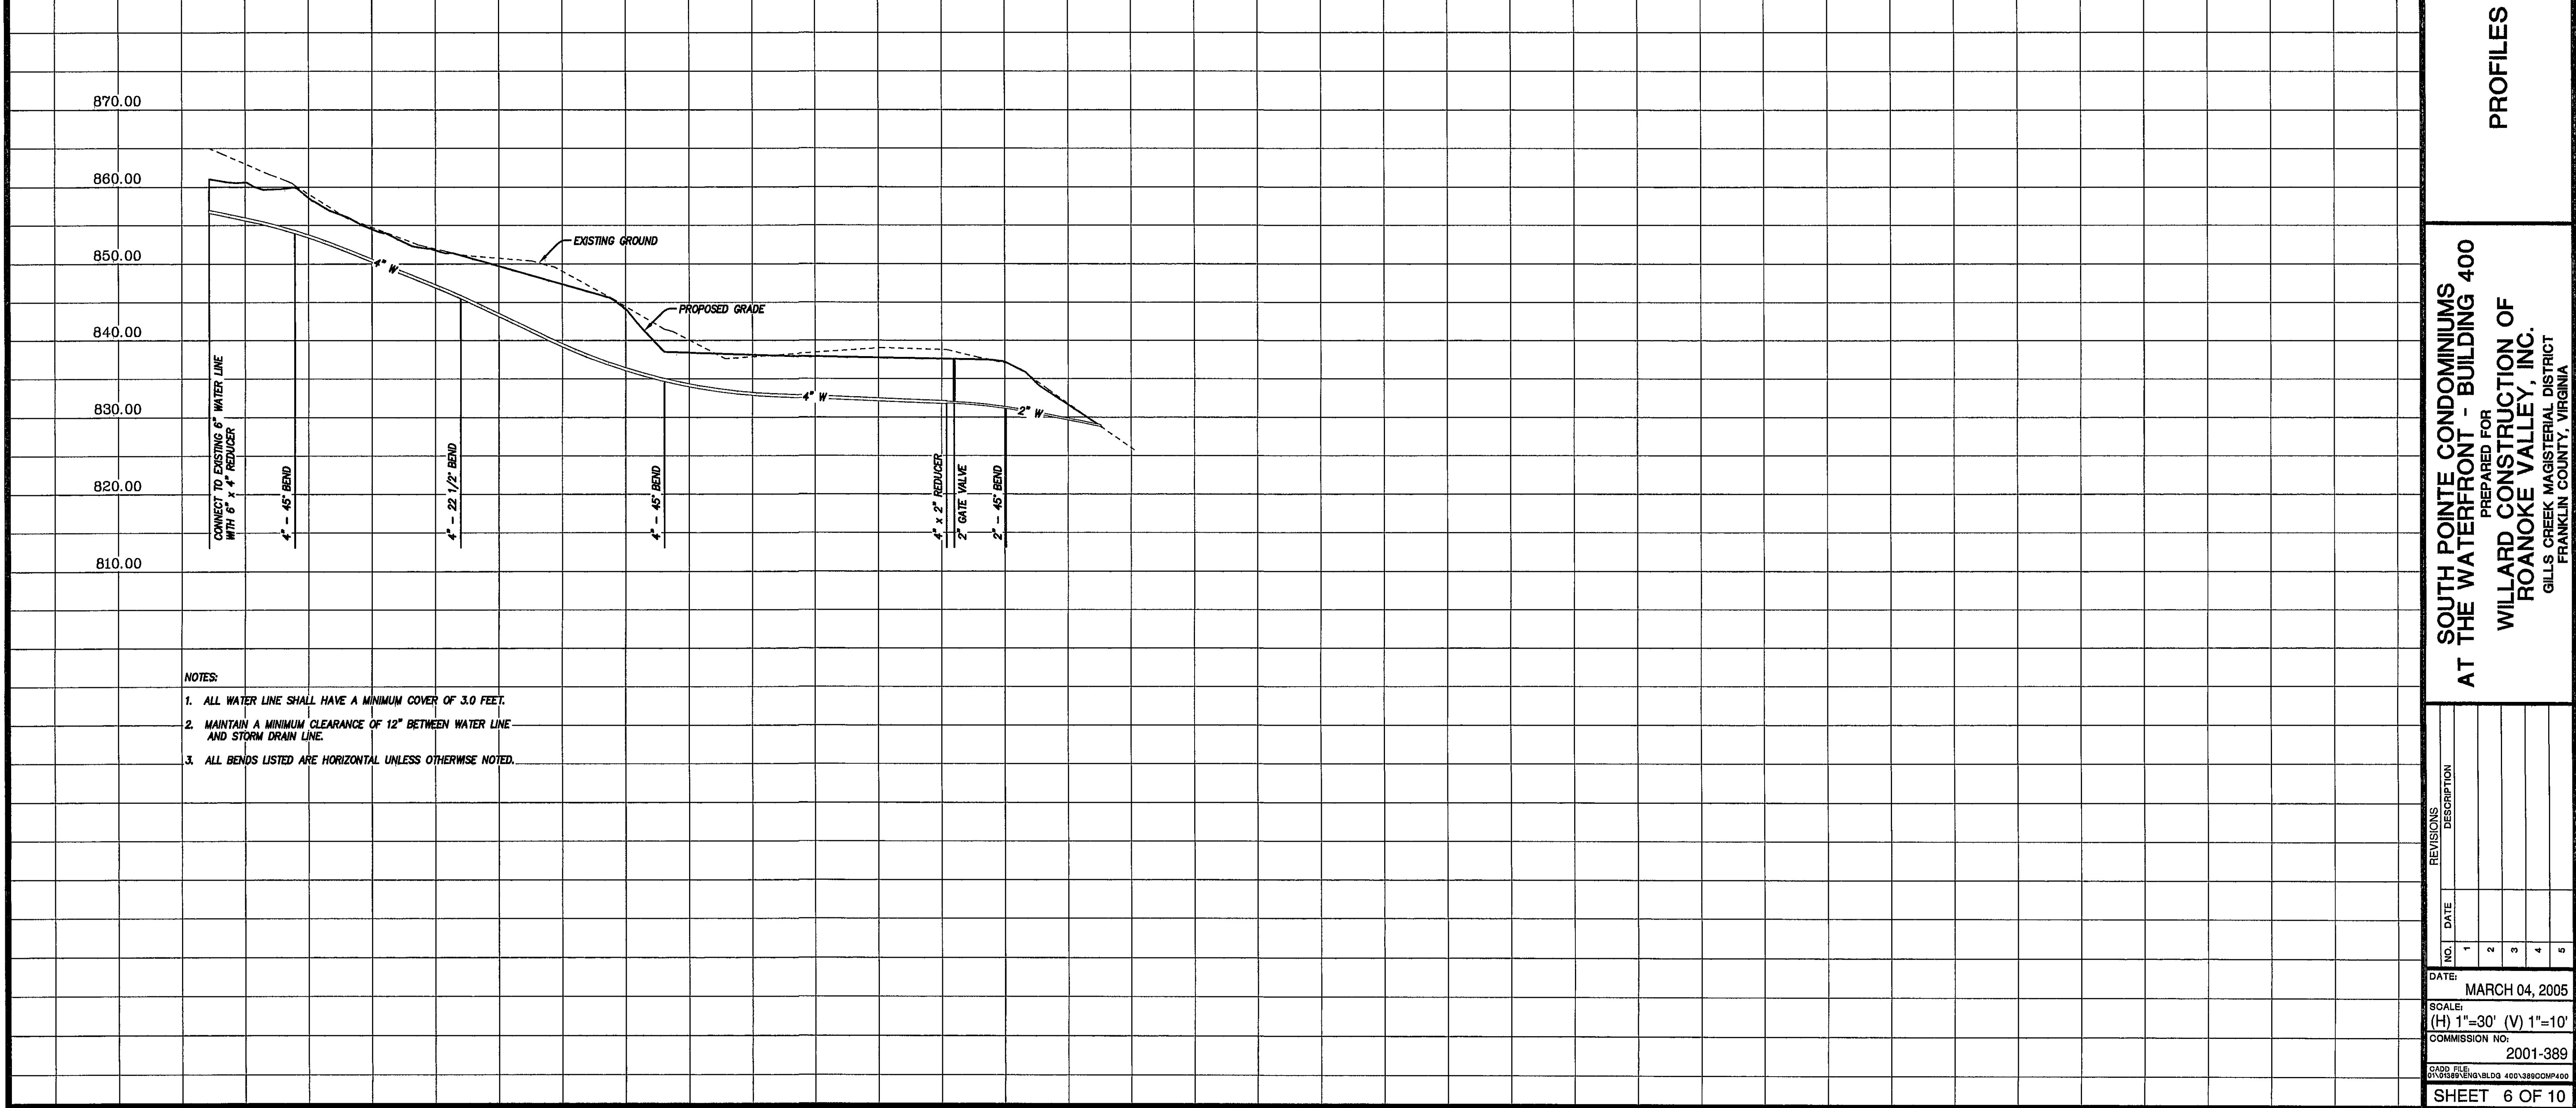
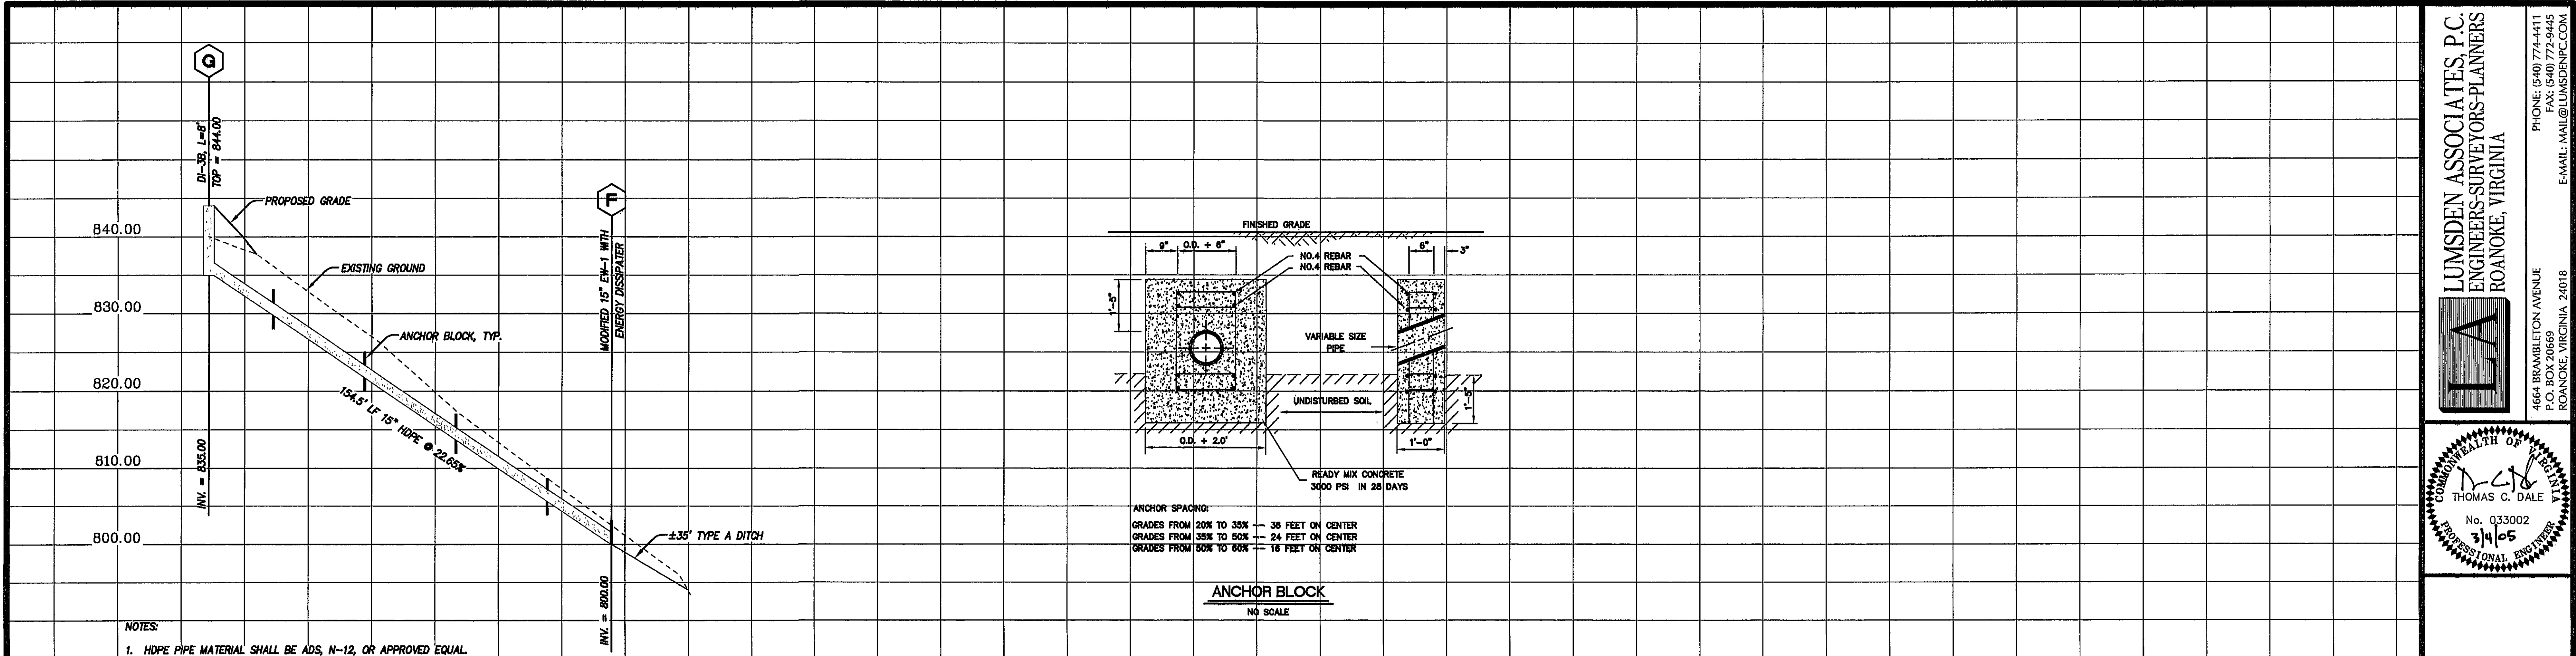


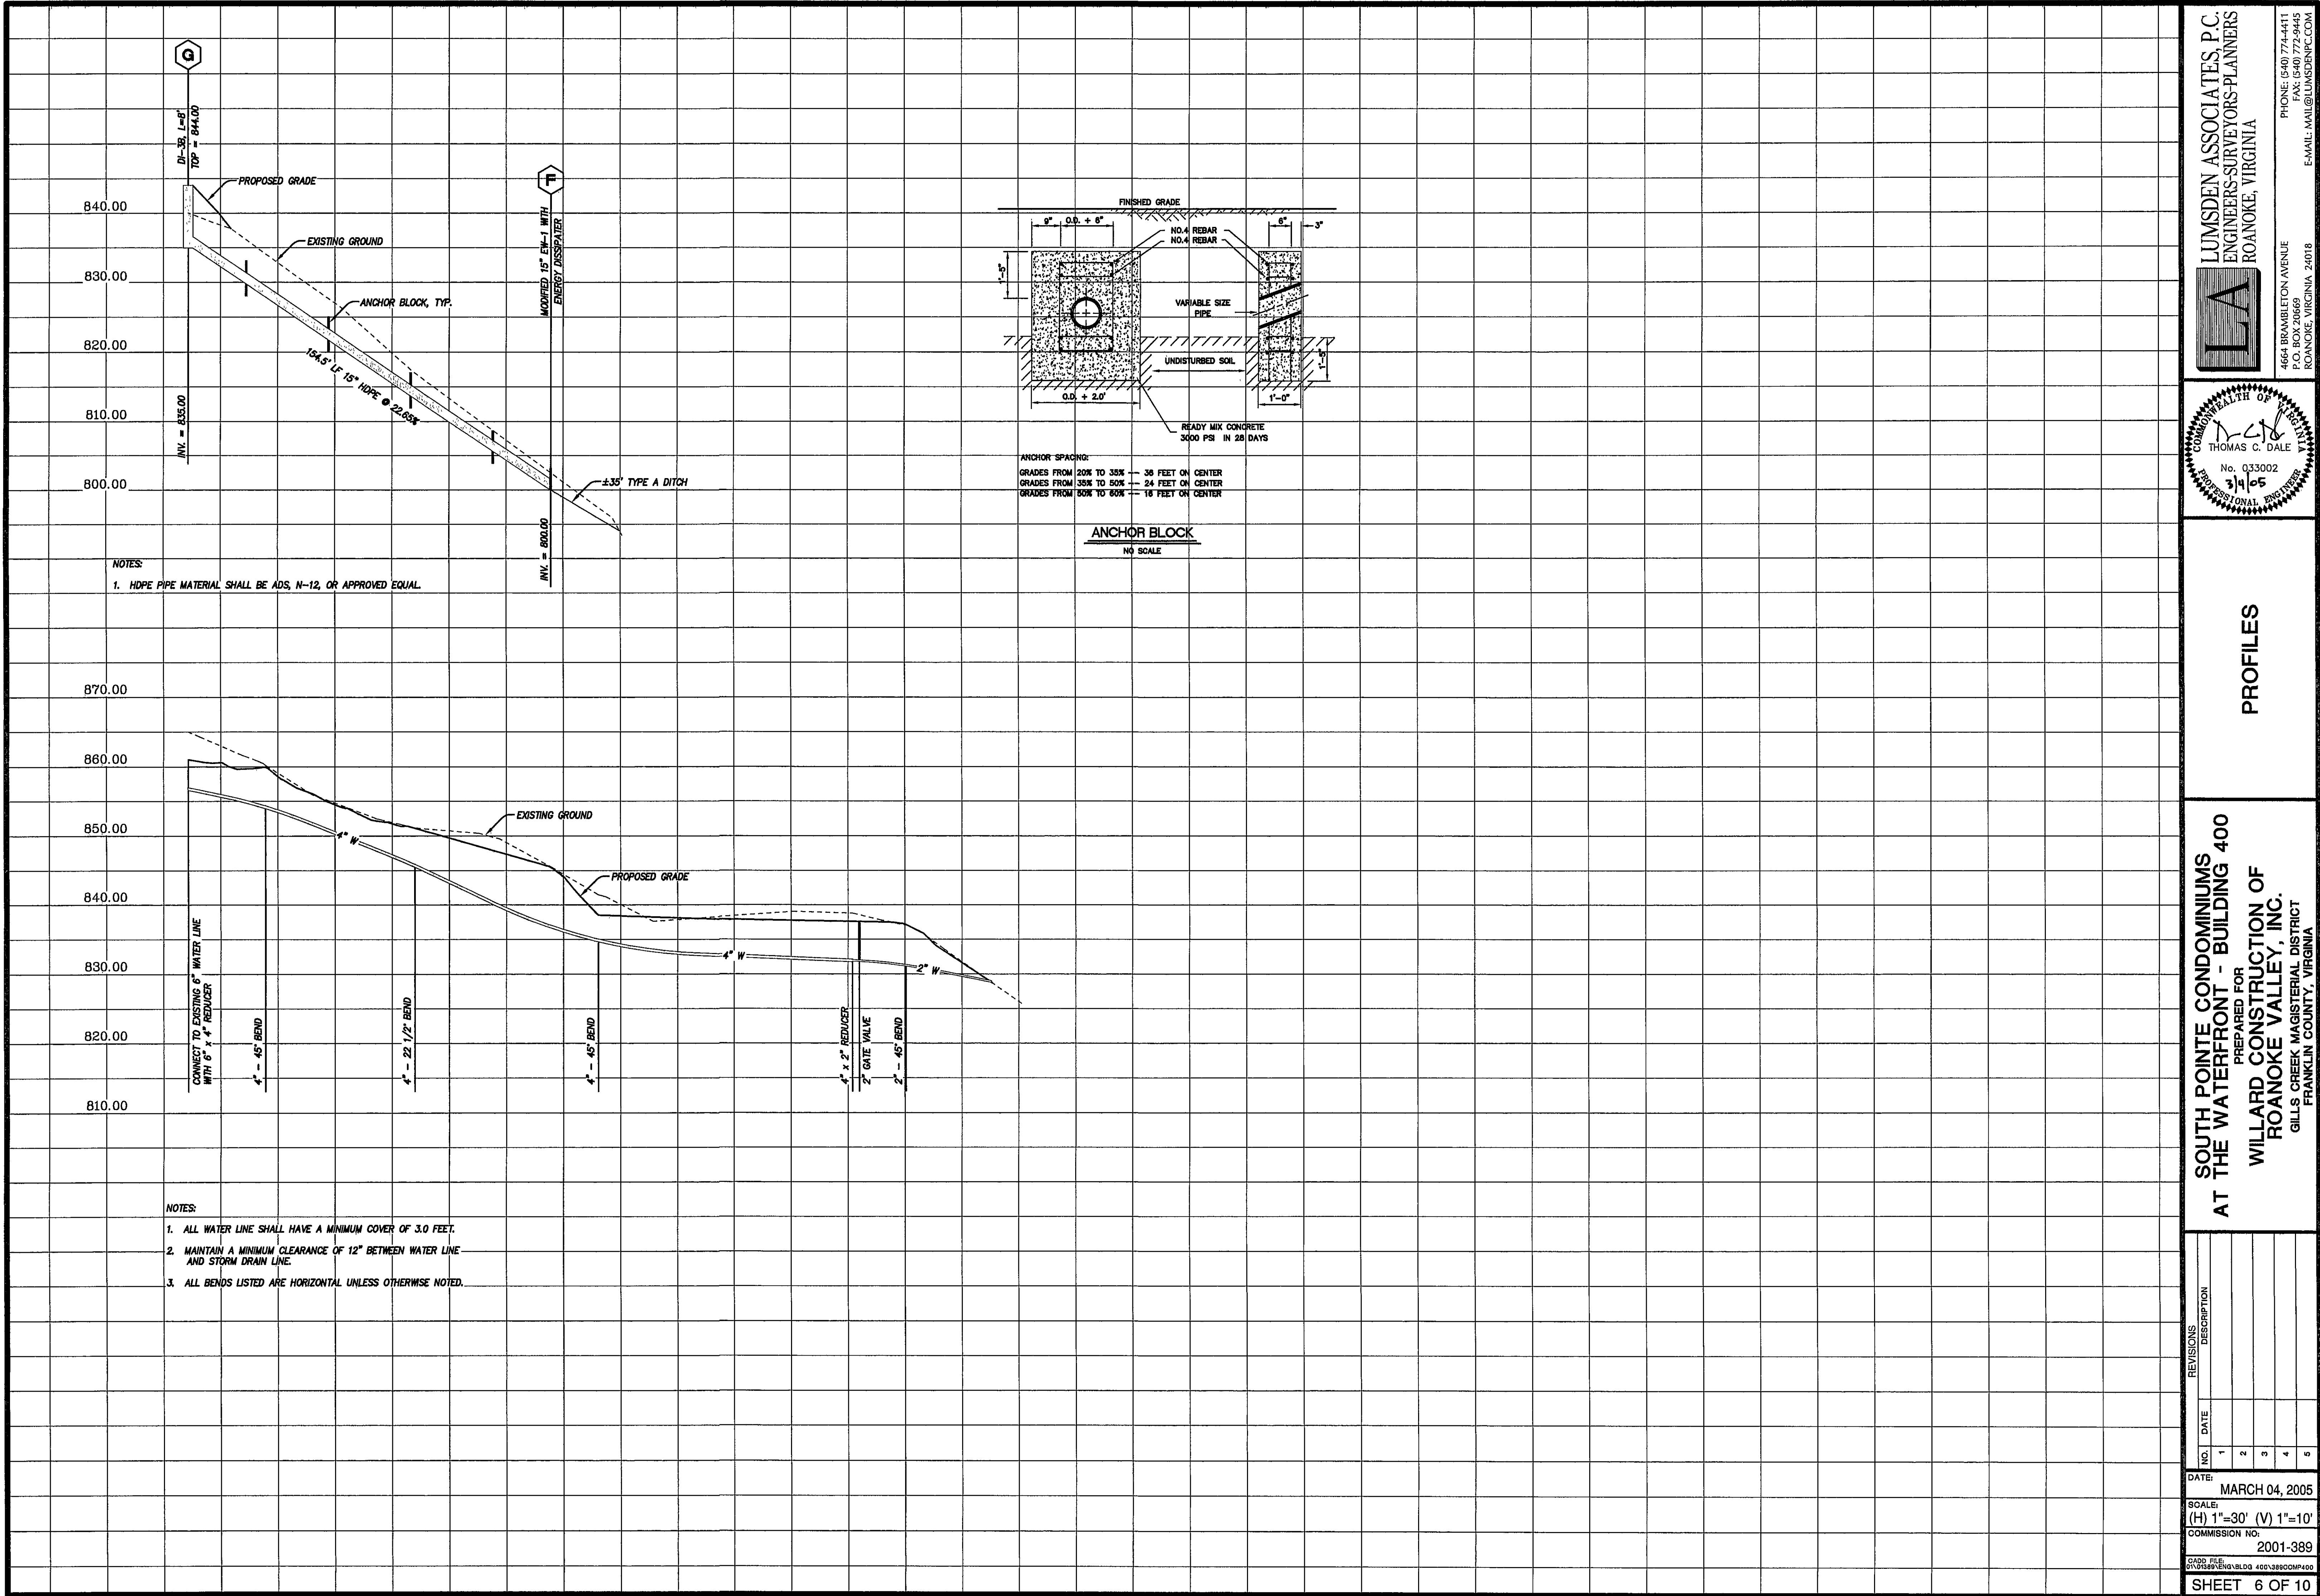

LA

LUMSDEN ASSOCIATES, P.C.
ENGINEERS-SURVEYORS-PLANNERS
ROANOKE, VIRGINIA

COMMONWEALTH OF VIRGINIA
THOMAS C. DALE
No. 033002
3/1/05
PROFESSIONAL ENGINEER

PROFILES

SOUTH POINTE CONDOMINIUMS
AT THE WATERFRONT - BUILDING 400
PREPARED FOR
WILLARD CONSTRUCTION OF
ROANOKE VALLEY, INC.
GILLS CREEK MAGISTERIAL DISTRICT
FRANKLIN COUNTY, VIRGINIA

NO.	DATE	REVISIONS	DESCRIPTION
1			
2			
3			
4			
5			

DATE: MARCH 04, 2005
SCALE:
(H) 1"=30' (V) 1"=10'
COMMISSION NO.: 2001-389
CADD FILE: 01\0389\ENGIN\BLDG 400\389COMP400
SHEET 6 OF 10