


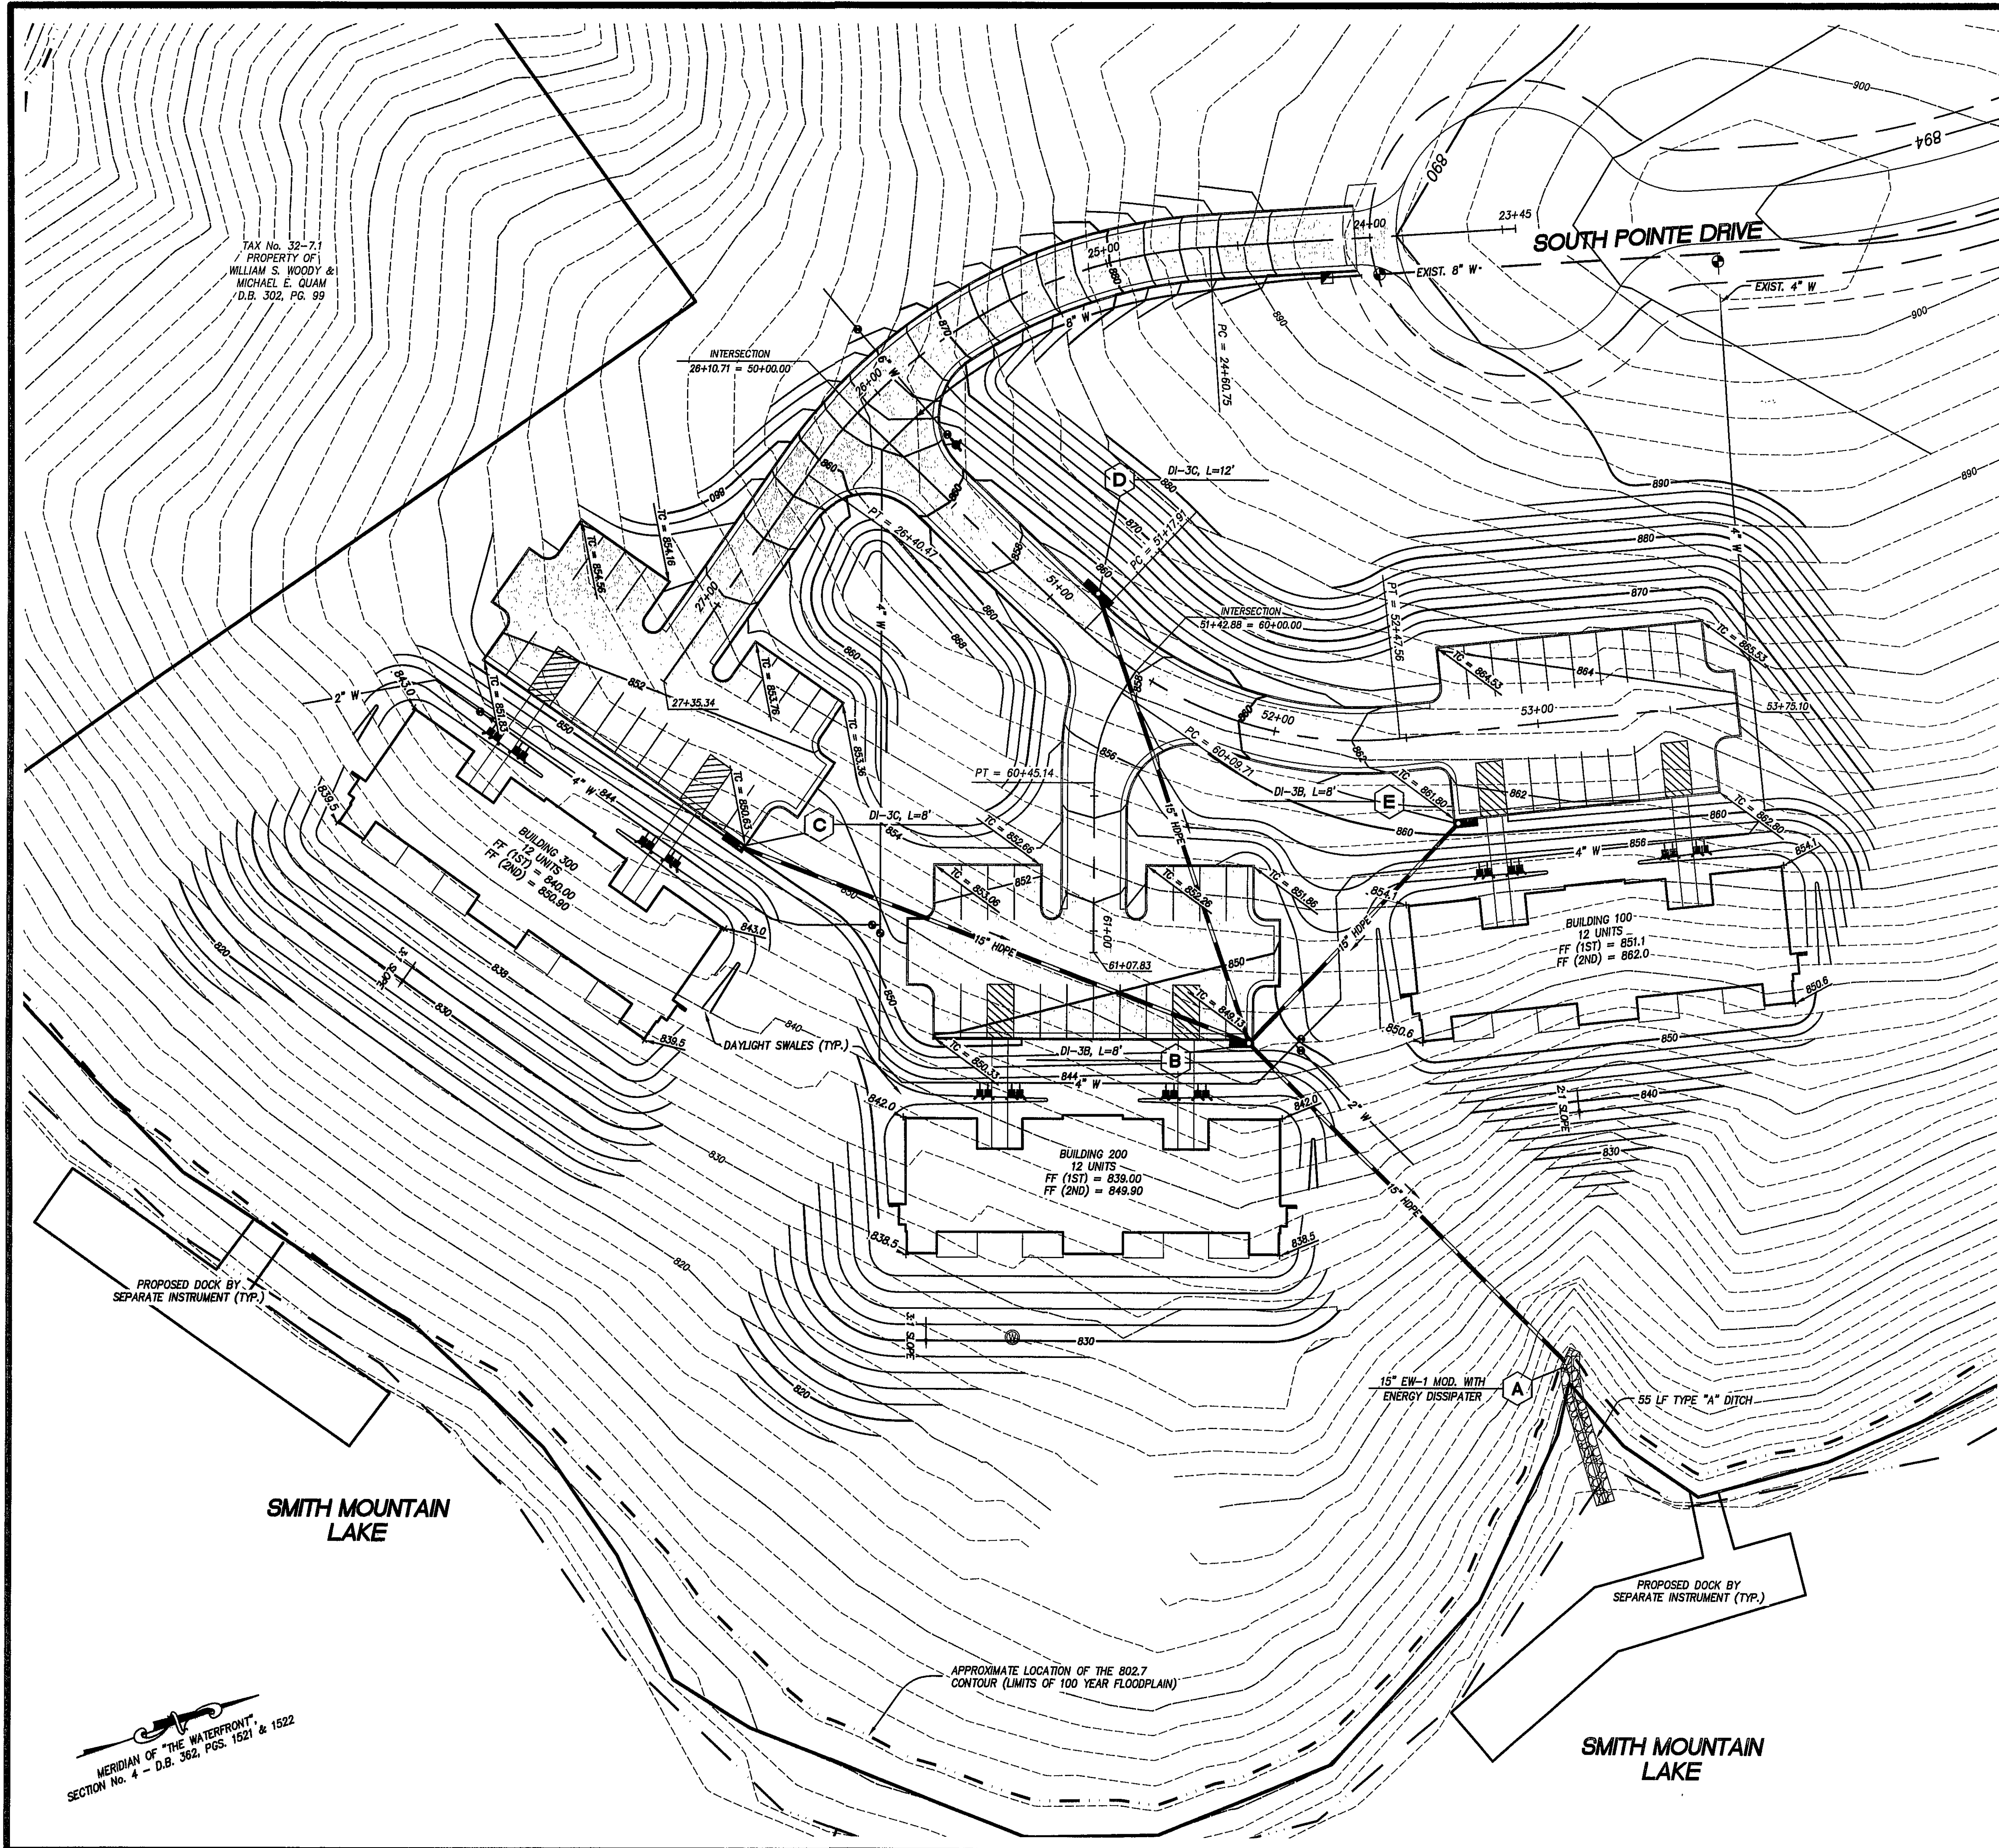

TAX No. 32-7.1
PROPERTY OF
WILLIAM S. WOODY &
MICHAEL E. QUAM
D.B. 302, PG. 99

SMITH MOUNTAIN
LAKE

MERIDIAN OF "THE WATERFRONT"
SECTION No. 4 - D.B. 362, PGS. 1521 & 1522

LEGEND		EXISTING	PROPOSED
ITEM	DESCRIPTION		
Pavement		---	---
Curb and Gutter		---	---
Curb		---	---
Storm Drain Line		---	---
Waterline		---	---
Hydrant		---	---
Contours		---	---

LUMSDEN ASSOCIATES, P.C.
ENGINEERS-SURVEYORS-PLANNERS
ROANOKE, VIRGINIA

4664 BRAMBLETON AVENUE
P.O. BOX 20669
ROANOKE, VIRGINIA 24018

PHONE: (540) 774-4411
FAX: (540) 772-9445
E-MAIL: MAIL@LUMSDENPC.COM

COMMONWEALTH OF VIRGINIA
THOMAS C. DALE
No. 033002
10/31/02
PROFESSIONAL ENGINEER

**GRADING
PLAN**

**SOUTH POINTE CONDOMINIUMS
AT THE WATERFRONT**
PREPARED FOR
**WILLARD CONSTRUCTION OF
ROANOKE VALLEY, INC.**
GILLS CREEK MAGISTERIAL DISTRICT
FRANKLIN COUNTY, VIRGINIA

REVISIONS	DESCRIPTION	DATE
1	REVISED ROAD GRADES OFF CUL DE SAC	10/31/02
2		
3		
4		
5		

DATE: OCTOBER 9, 2002
SCALE: 1" = 30'
COMMISSION NO: 2001-389
CADD FILE: F:\2001\01089\ENG\289\COMP2.DWG
SHEET 5 OF 9