
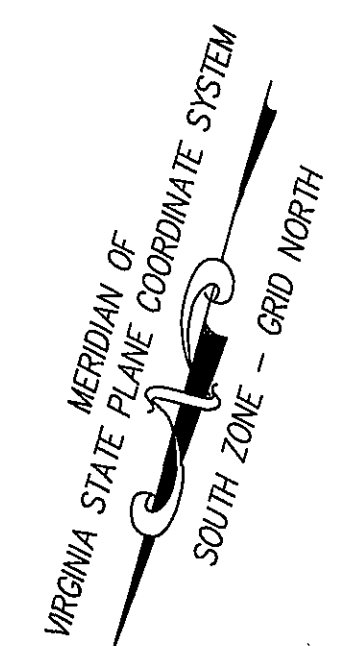


05213comp-06-dm02.plt
w:\drawings\2005\05213 eng 05213comp.dwg

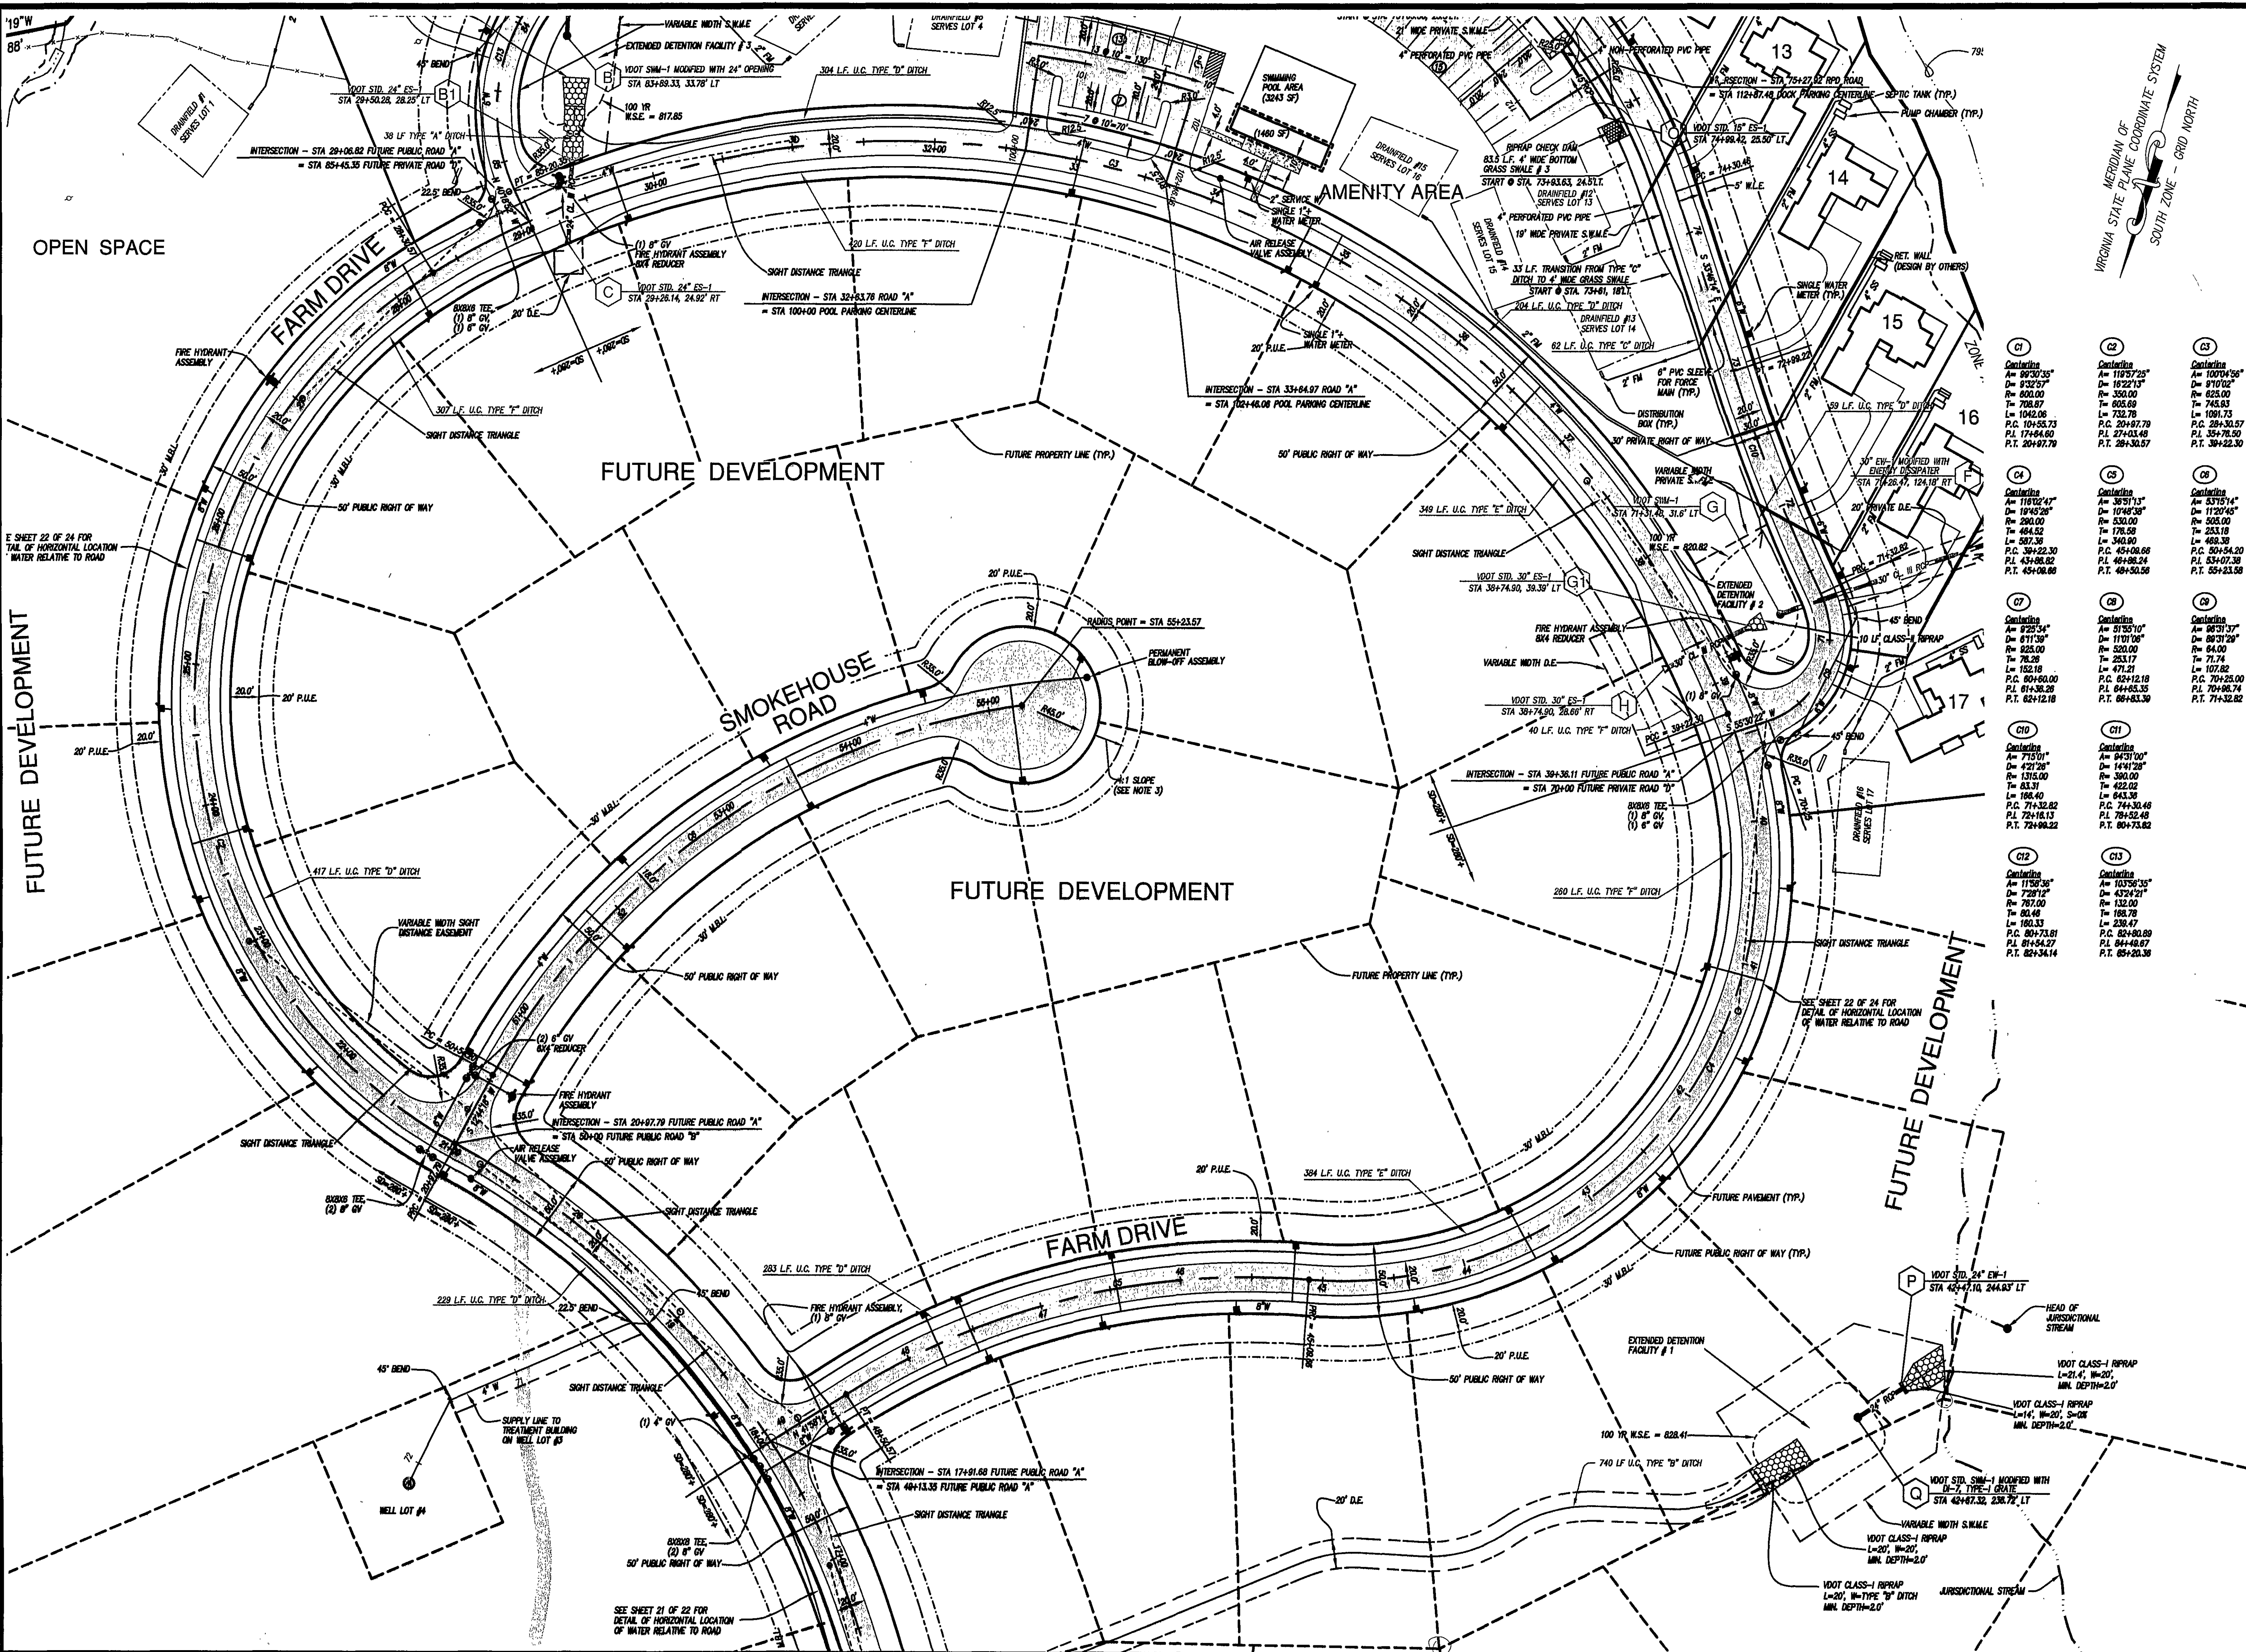

LUMSDEN ASSOCIATES, P.C.
ENGINEERS-SURVEYORS-PLANNERS
ROANOKE, VIRGINIA

4664 BRAMBLETON AVENUE
P.O. BOX 20669
ROANOKE, VIRGINIA 24018

PHONE: (540) 774-4411
FAX: (540) 772-9445
E-MAIL: MAIL@LUMSDENPC.COM

COMMONWEALTH OF VIRGINIA
THOMAS C. DALE
No. 033002
10/07
PROFESSIONAL ENGINEER

"THE FARM"
PREPARED FOR
RKL HOLDINGS, LLC
GILLS CREEK MAGISTERIAL DISTRICT
FRANKLIN COUNTY, VIRGINIA

NO.	DATE	DESCRIPTION
1		
2		
3		
4		
5		

DATE: **OCTOBER 02, 2007**
SCALE: **1" = 50'**
COMMISSION NO.: **2005-213**
SHEET **6 OF 22**